



1 Location Plan
1:50

NOTES
 STONE PAVING
 Please refer to Spec Ref Q25 110
 METALWORK
 Please refer to Spec Ref L30 110
 Please refer to drawing 85331-CFM-90-500 for further information

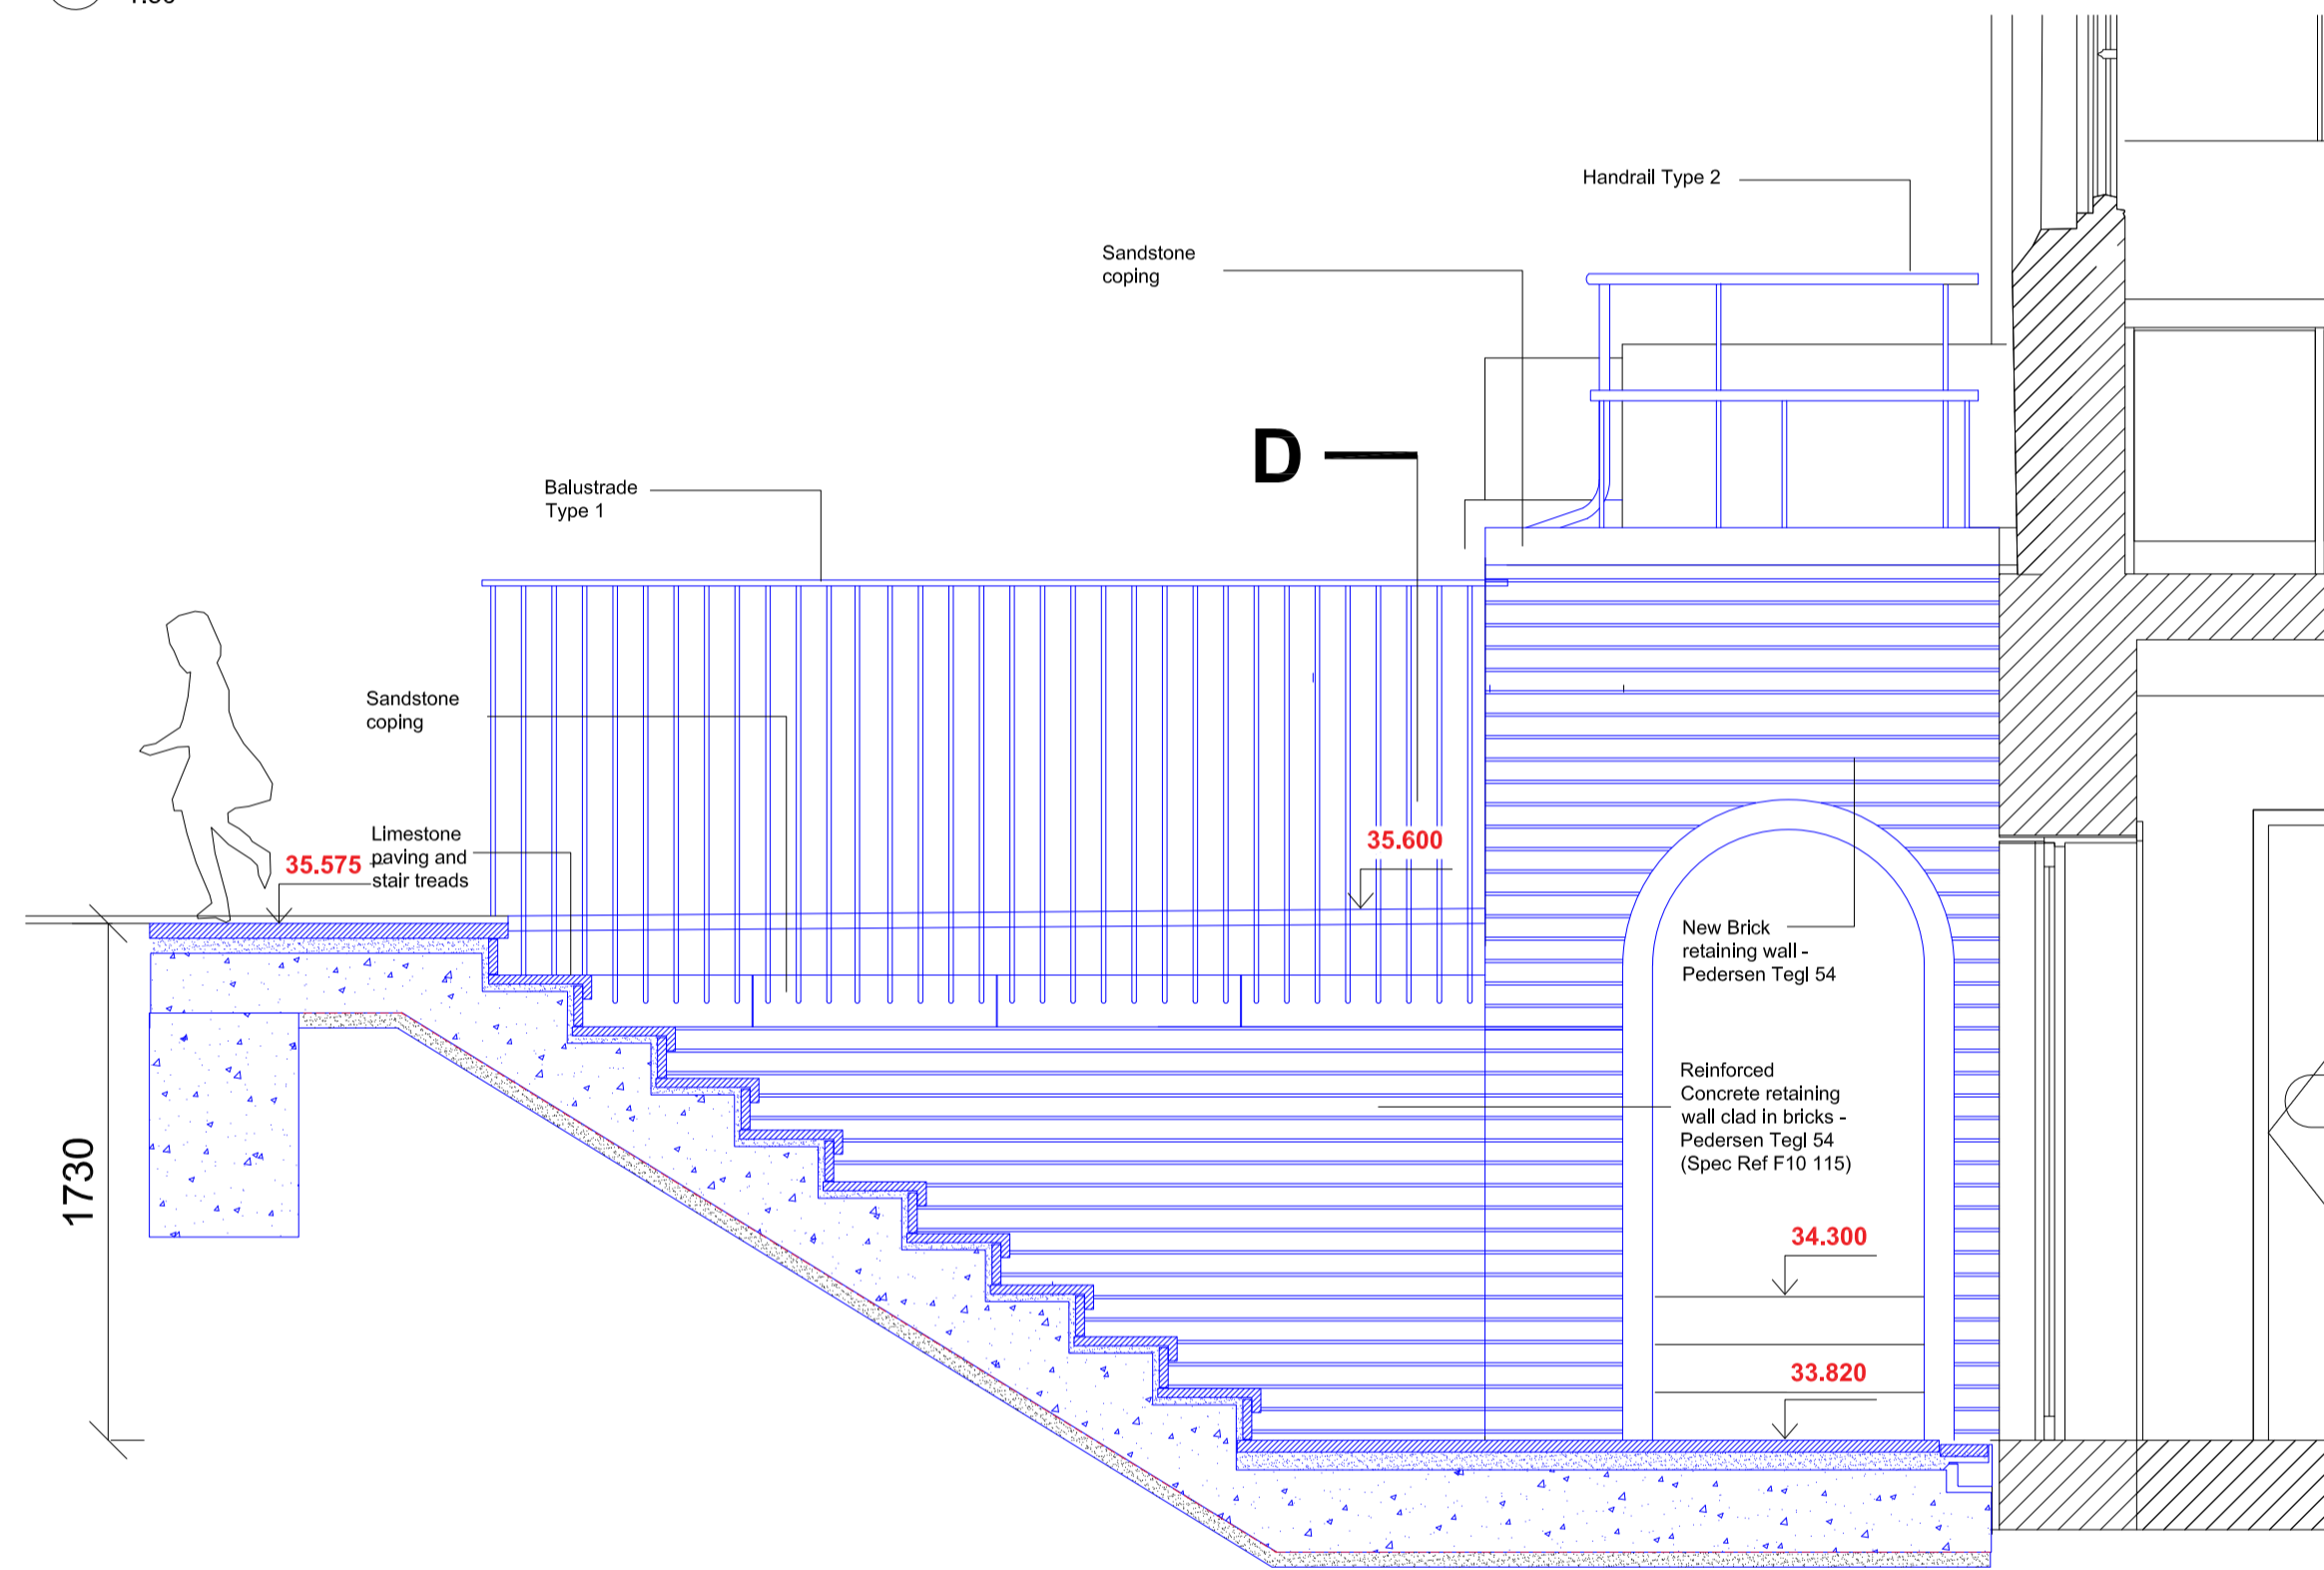


2 Section A-A
1:25

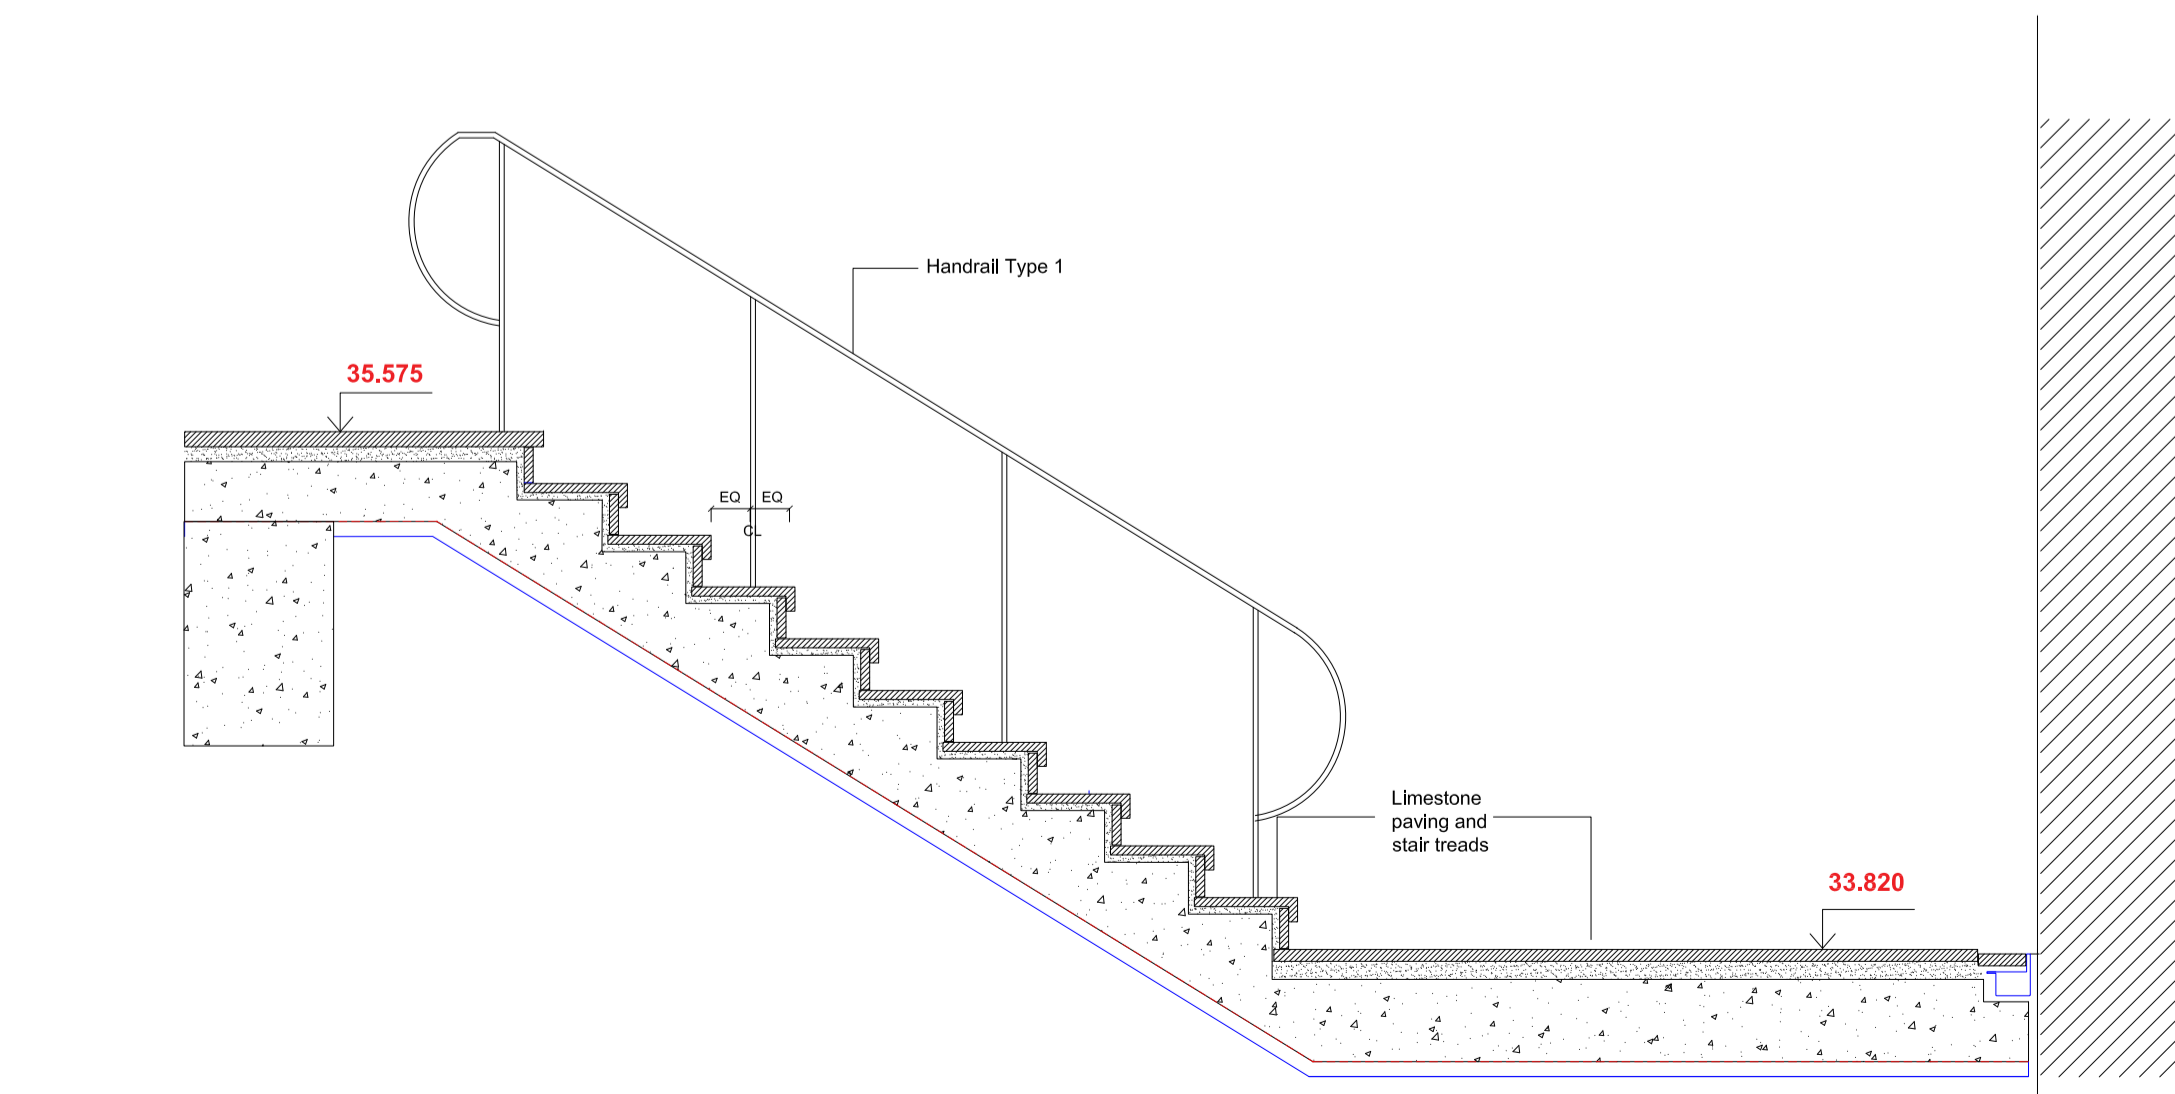


3 Section B-B
1:25


4 Section C-C
1:25

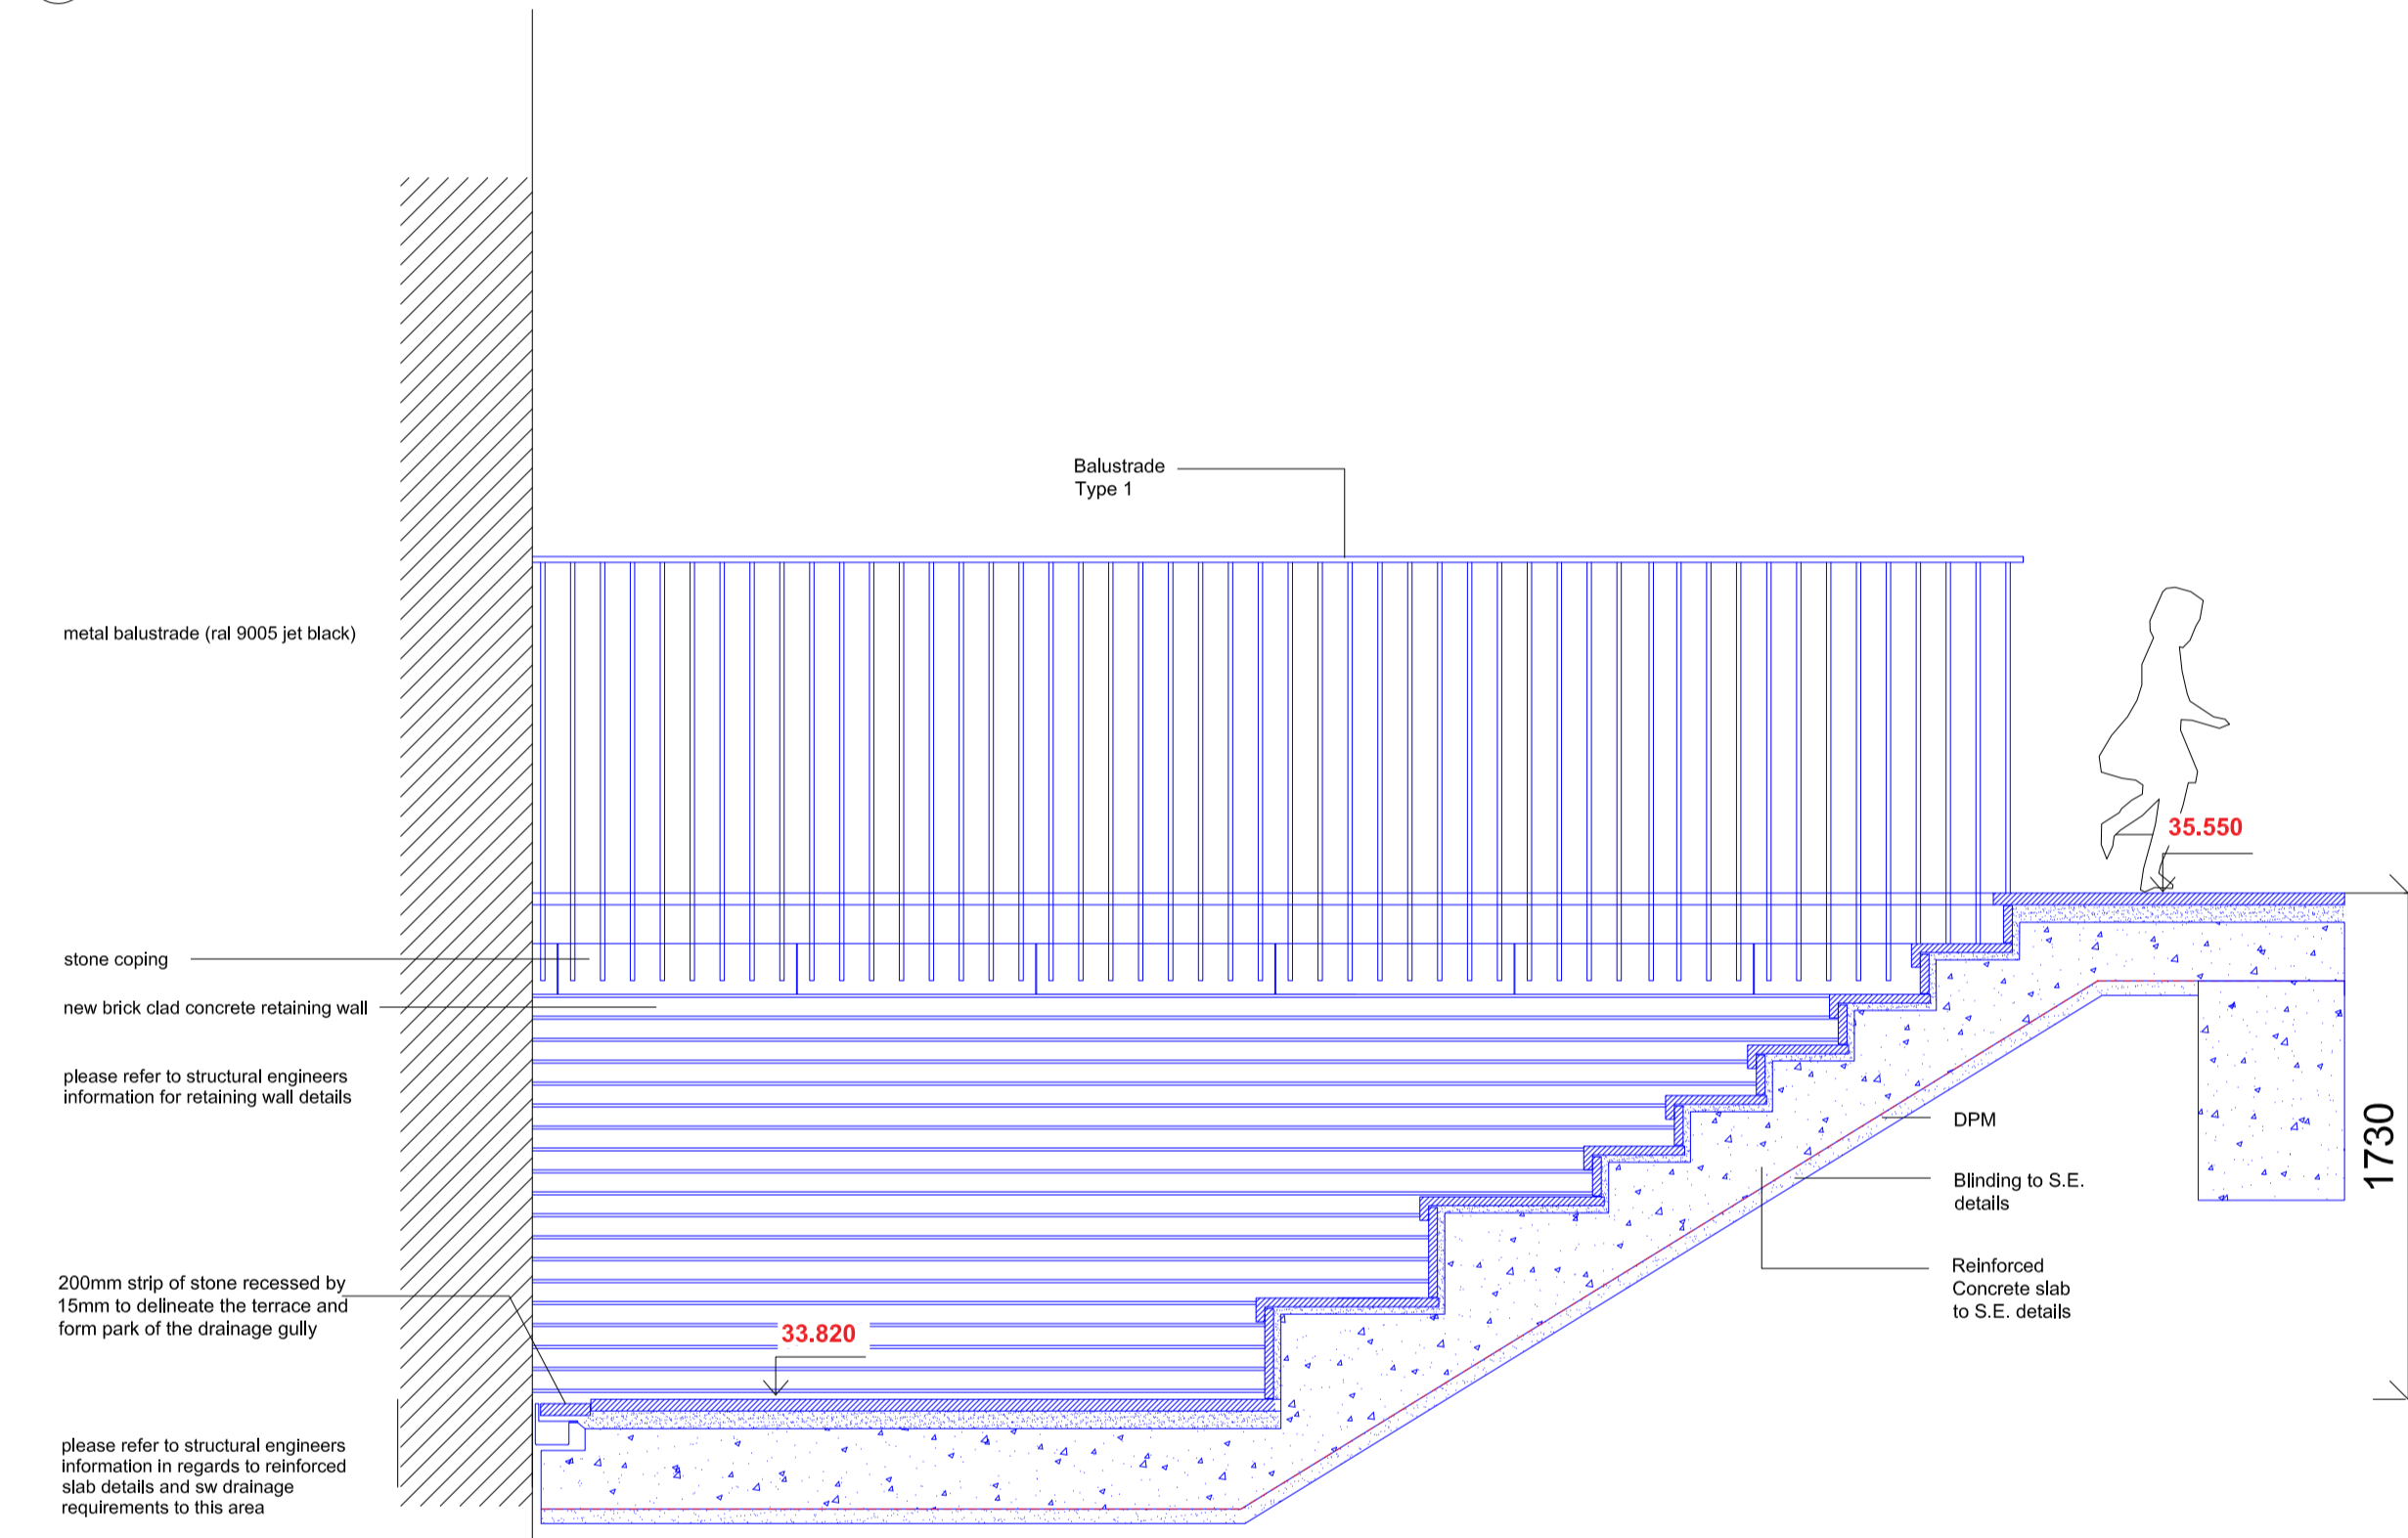

5 Section D-D
1:25

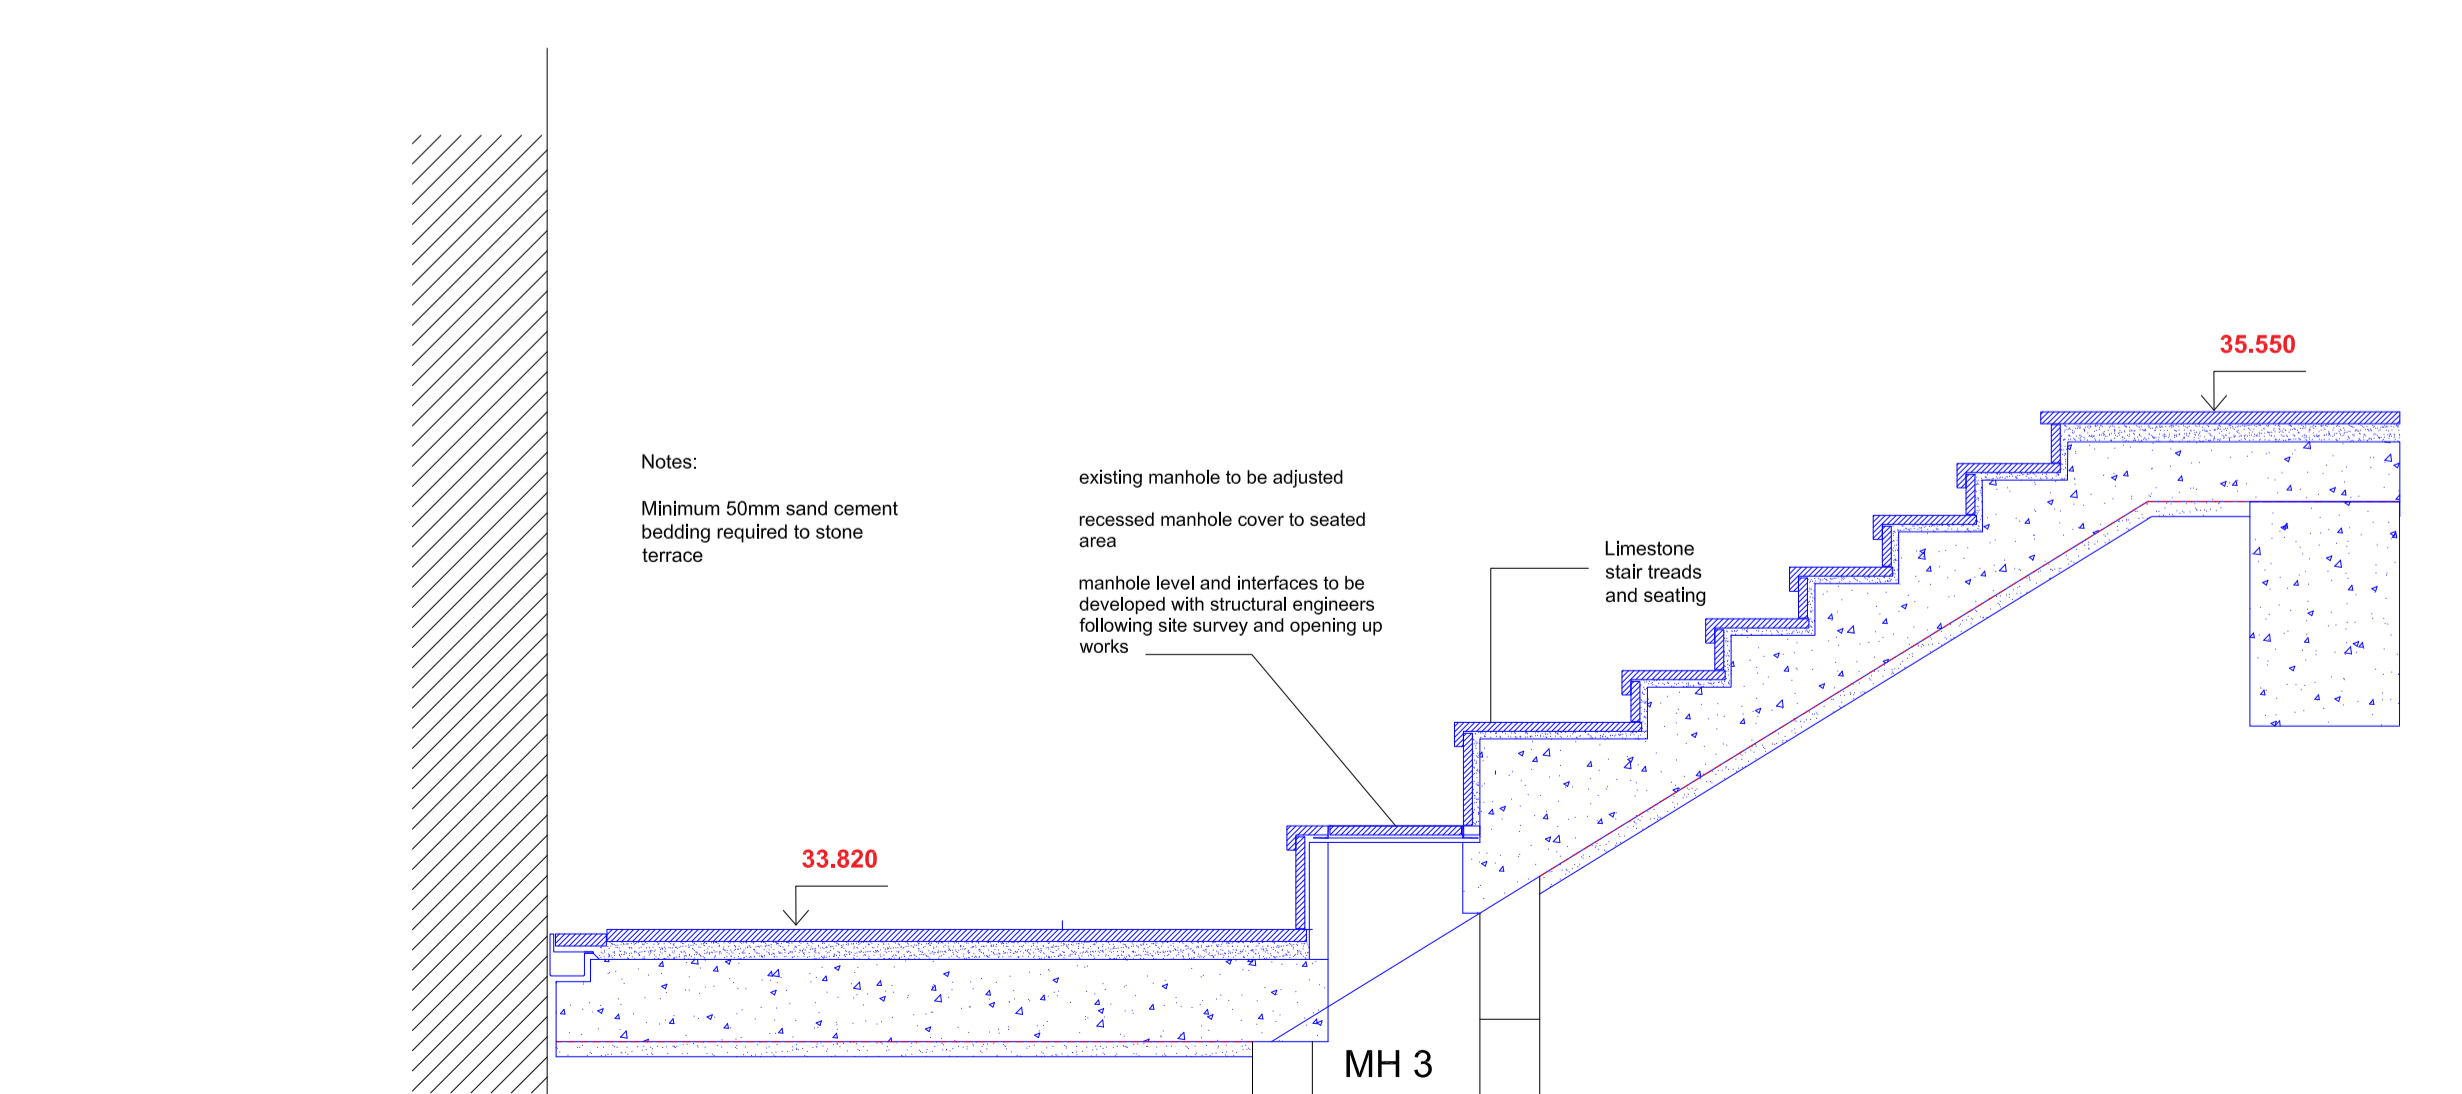


6 Section E-E
1:25

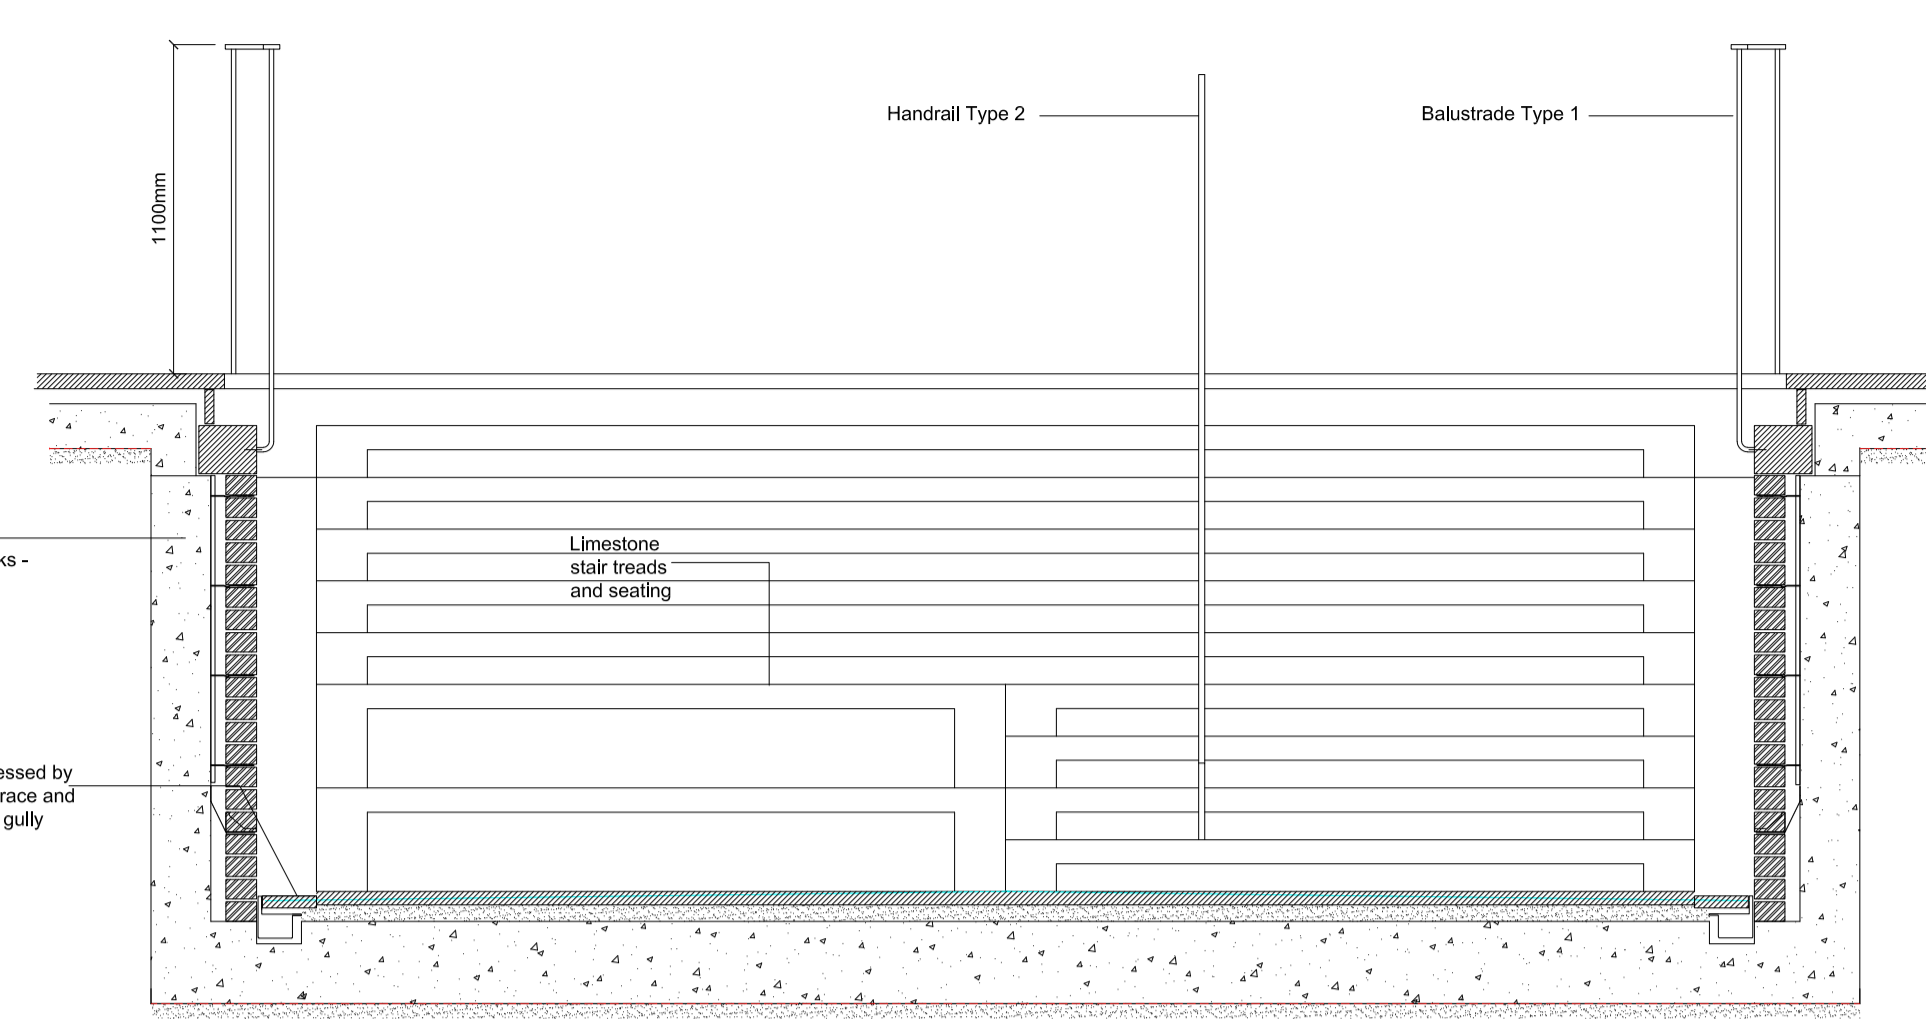

GENERAL NOTES
 DO NOT SCALE OFF THIS DRAWING.
 ALL DIMENSIONS MUST BE CHECKED ON SITE. INFORM THE ARCHITECT OF ANY DISCREPANCIES PRIOR TO CONSTRUCTION.
 THIS DRAWING IS COPYRIGHT & MAY NOT BE OTHERWISE USED OR COPIED.
 CDM REGULATIONS 2015
 ALL CURRENT DRAWINGS AND SPECIFICATIONS FOR THE PROJECT MUST BE READ IN CONJUNCTION WITH THE DESIGNER'S HAZARD AND ENVIRONMENTAL ASSESSMENT RECORD

- Key
- EXISTING
 - PROPOSED
 - STONE PAVING
 - STONE TREADS
 - PROPOSED SLOT DRAIN
 - BALUSTRADE TYPE 1
 - HANDRAIL TYPE 1
 - HANDRAIL TYPE 2

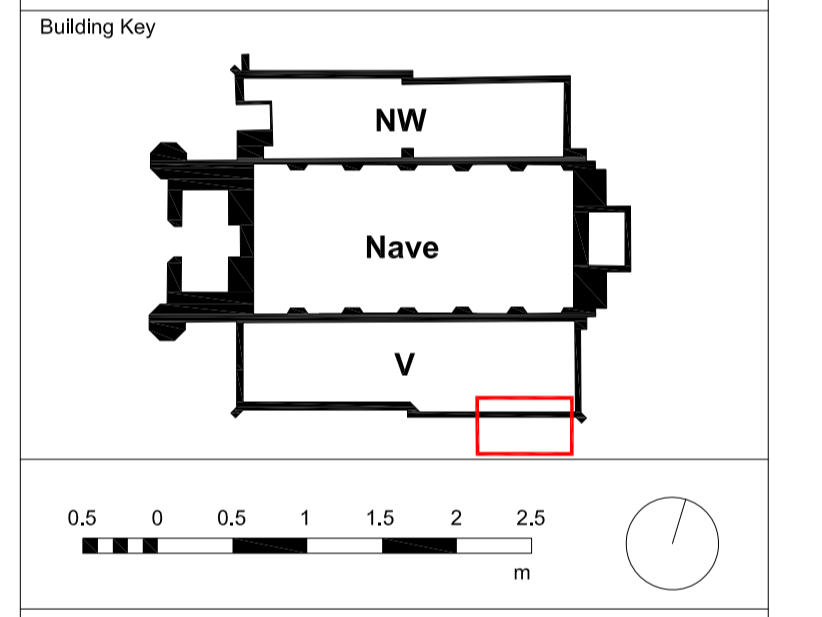

The Danish Church
 4 St Katharine's Precinct
 London NW1 4HH

C.F. Møller

Telephone House, 69-77 Paul Street
 London, EC2A 4NW
 United Kingdom
 Tel: +44 20 7427 1530
 london@cfmoller.com

Europaplad 2, 11
 8000 Aarhus C
 Denmark
 Tel: +45 8730 5300
 www.cfmoller.com

Rev	Description	By	Chk	Date
A	Tender Issue	PTW	RN	01.02.19

The Danish Church
 The Vicarage
 East Terrace

Project No.
85331
 Status
Stage 4 - TENDER

Scale @ A1	Date	Revision
As indicated	29/01/19	A

Drawing Number
85331-CFM-90-501