

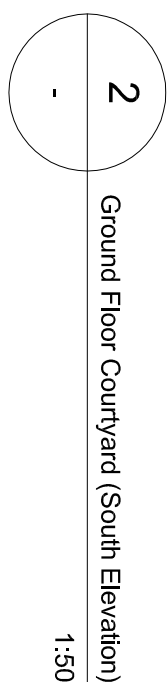
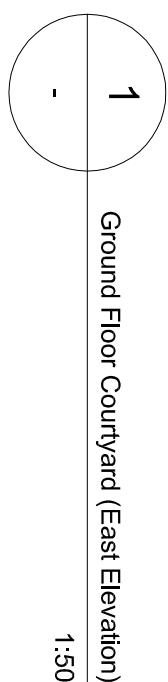
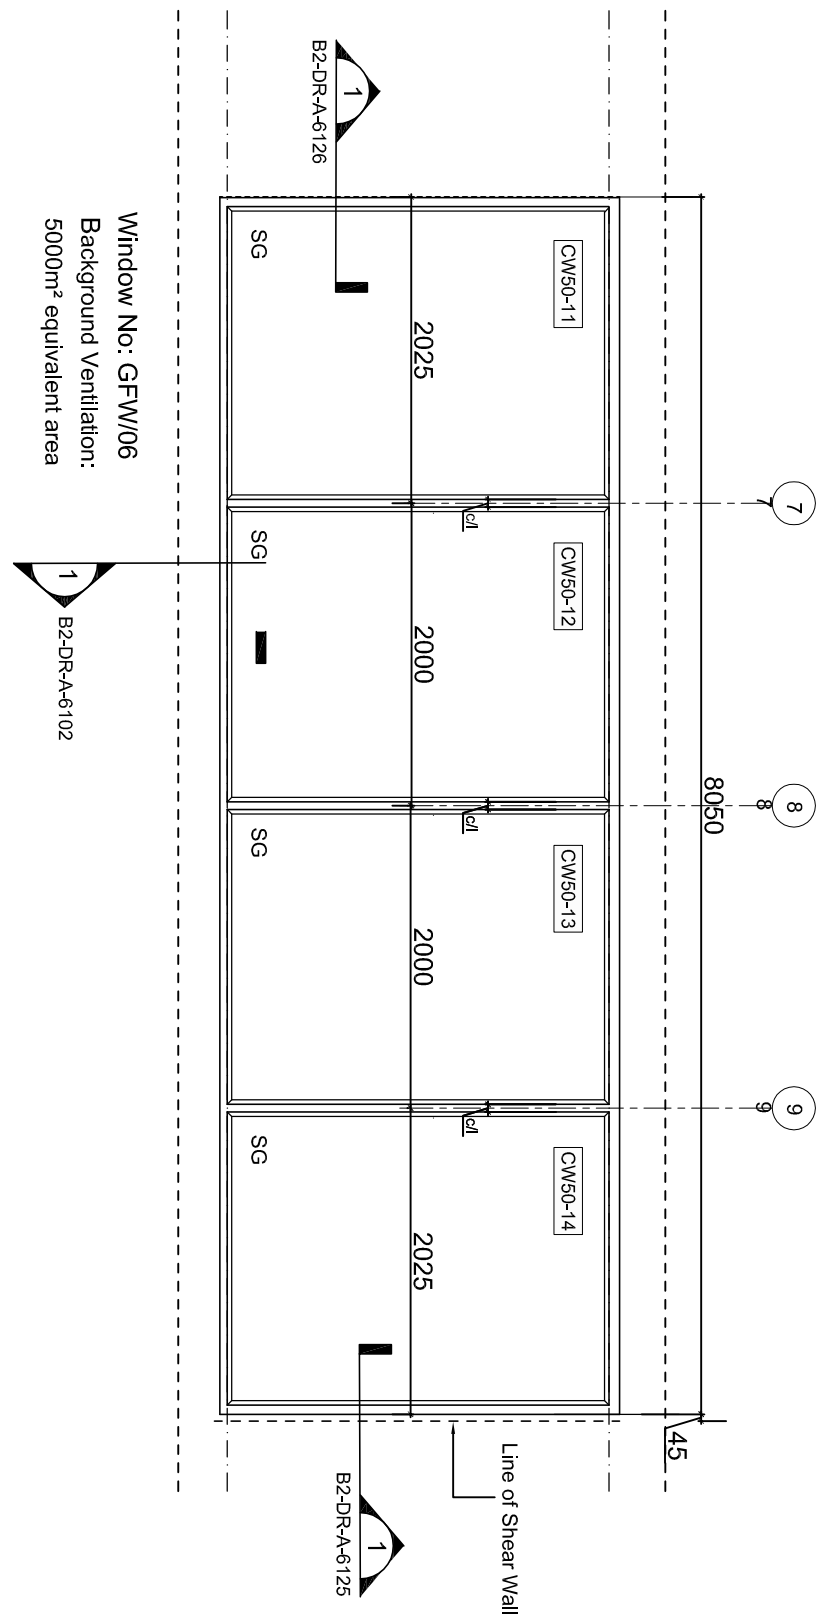
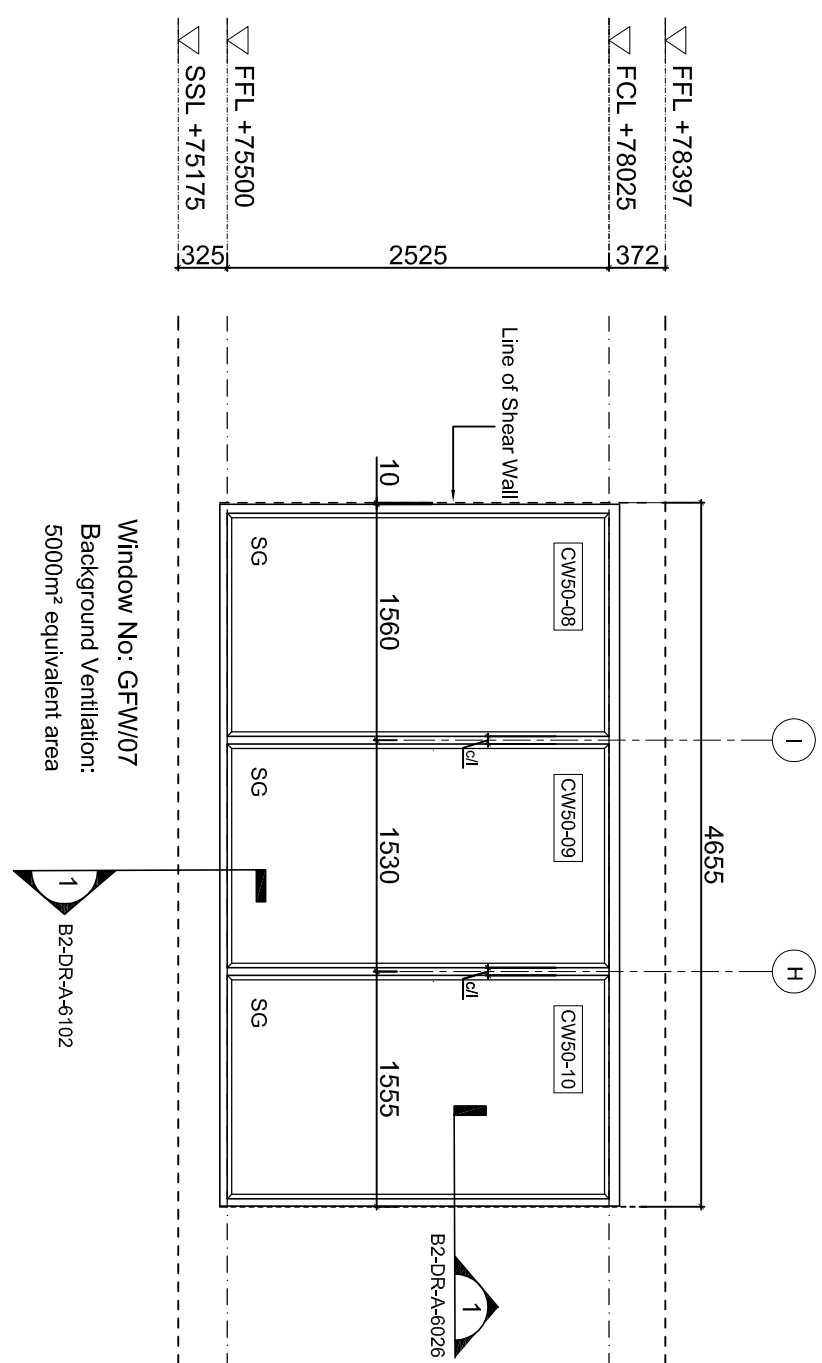
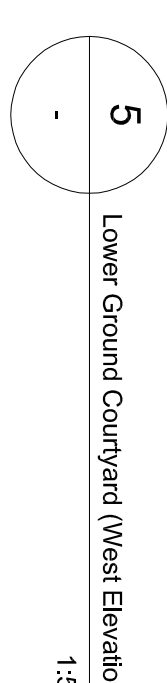
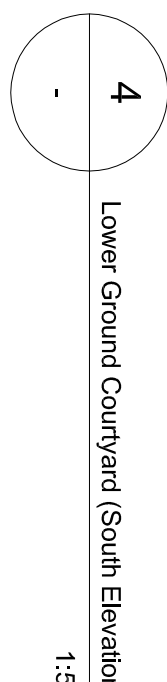
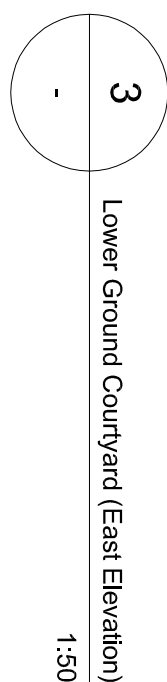
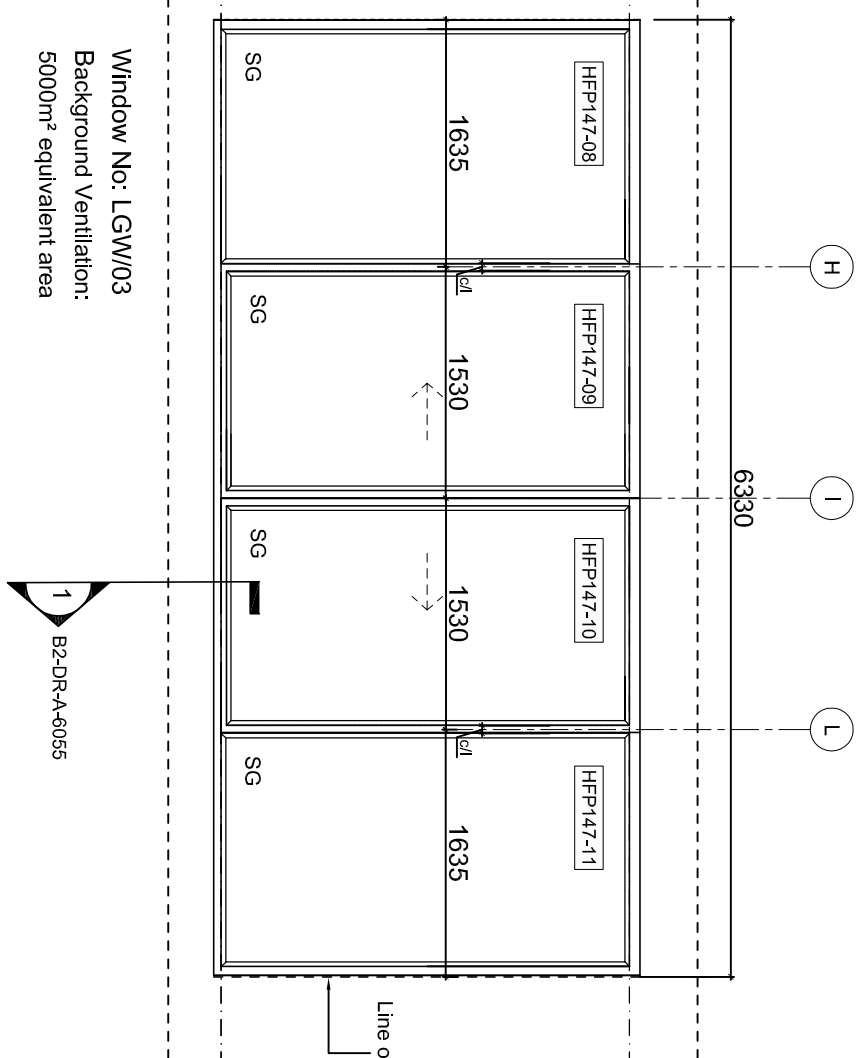




GROUND

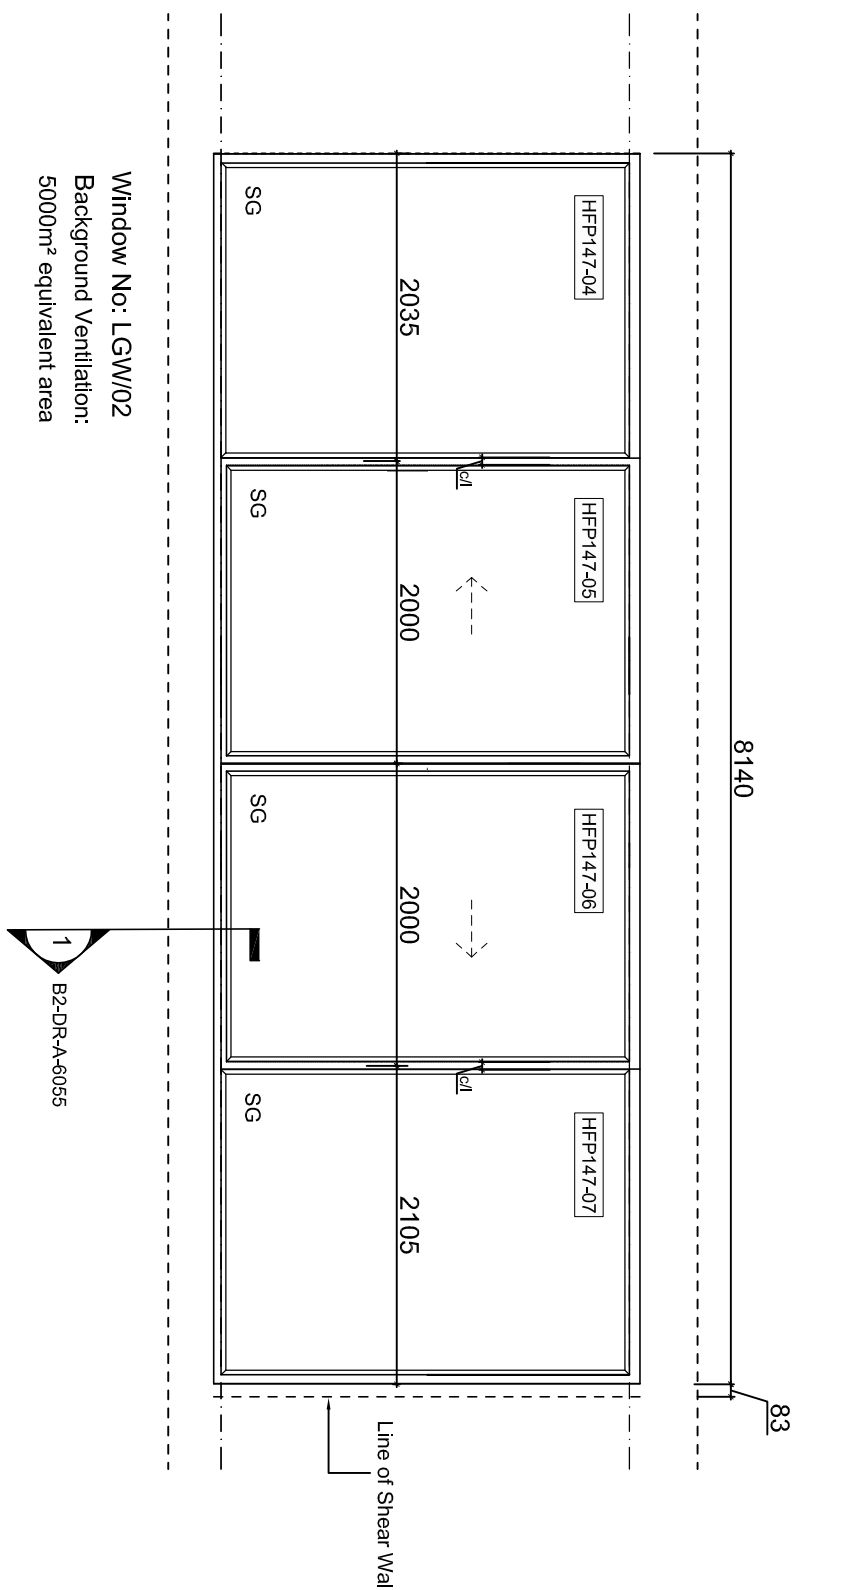

LOWER GROUND

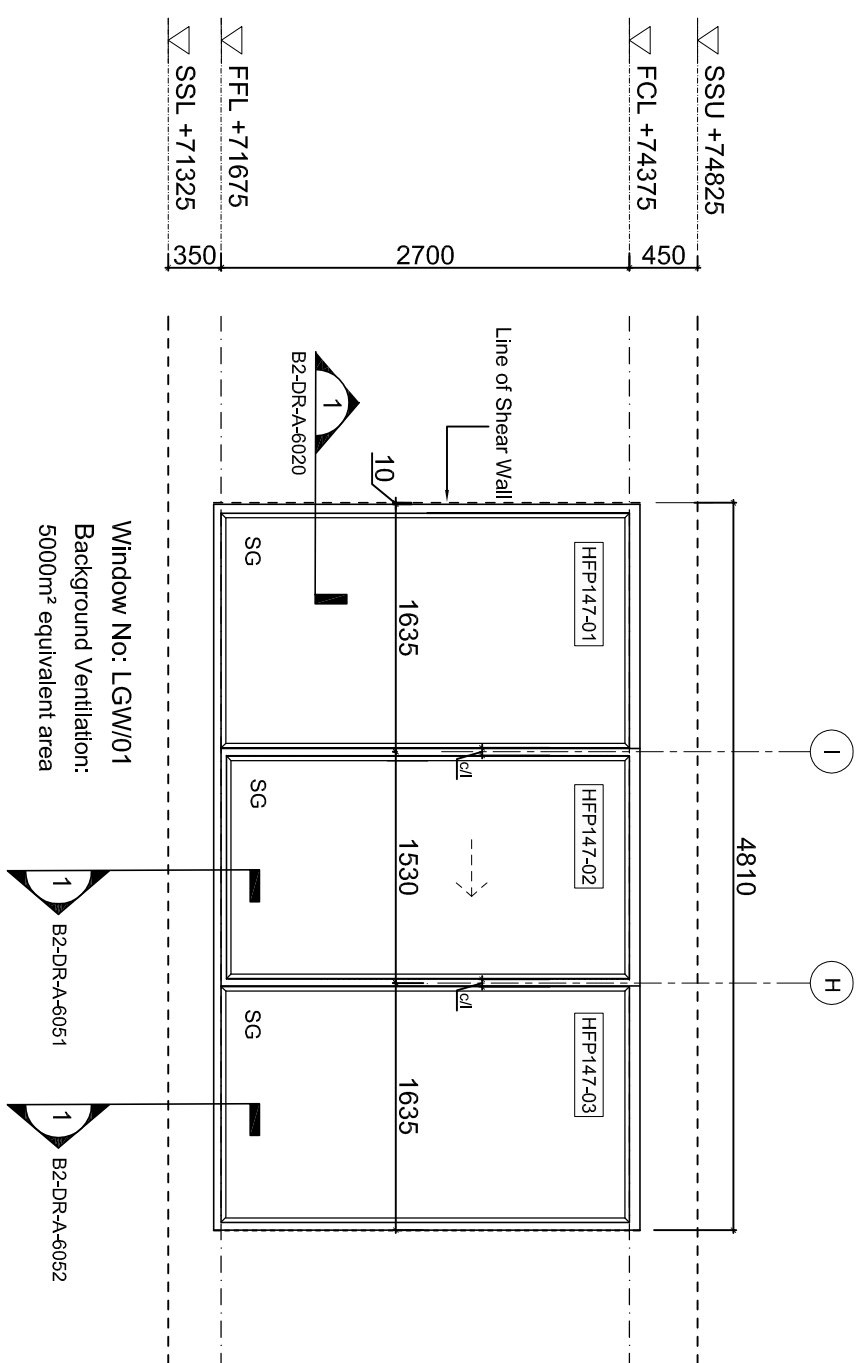

BASEMENT

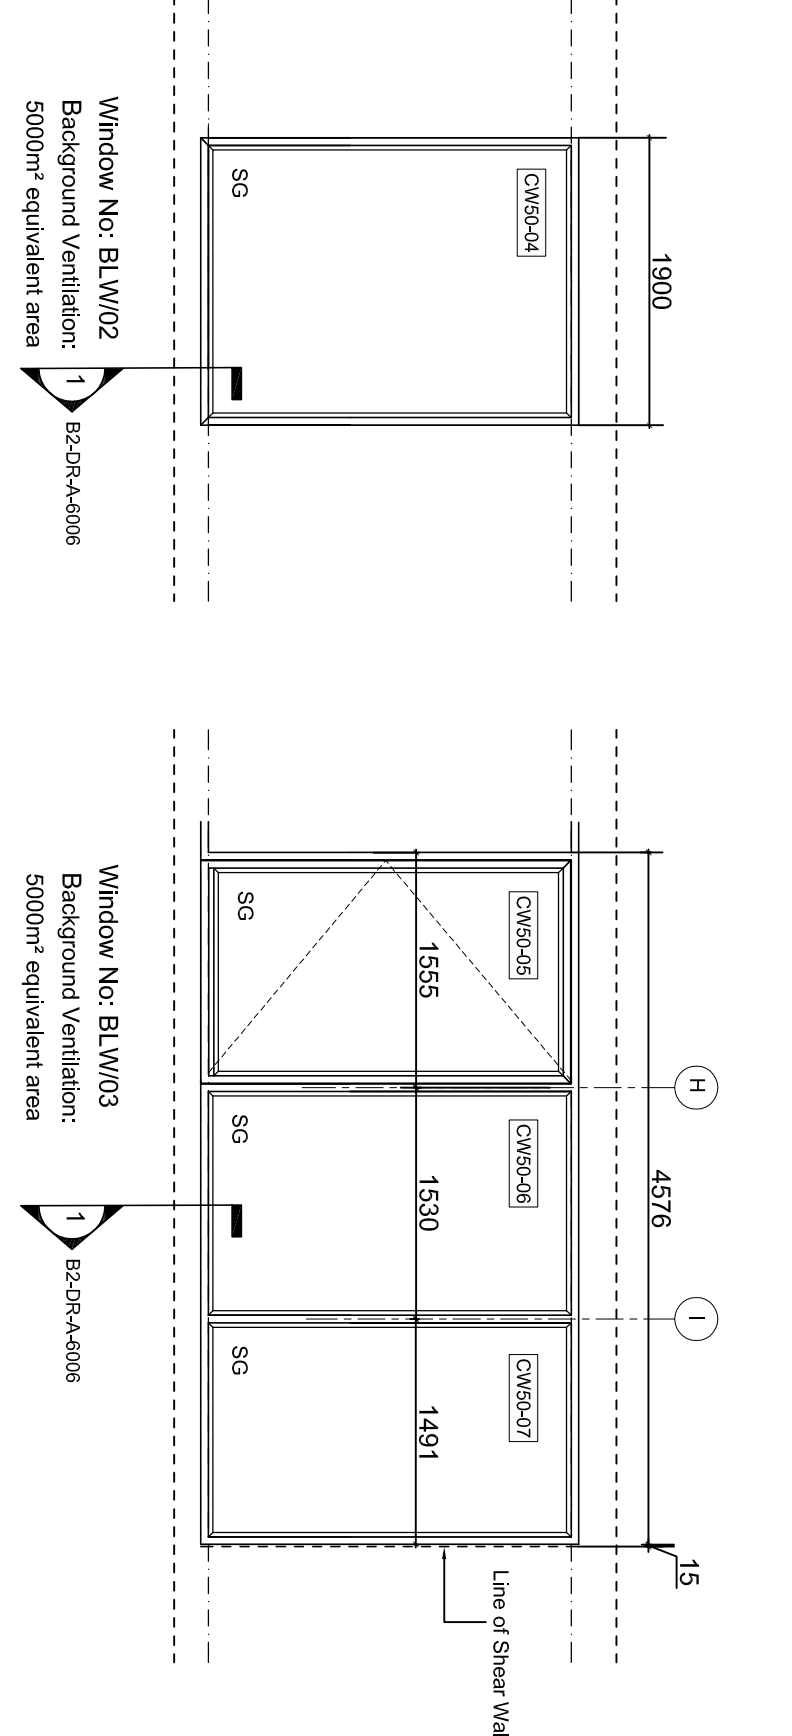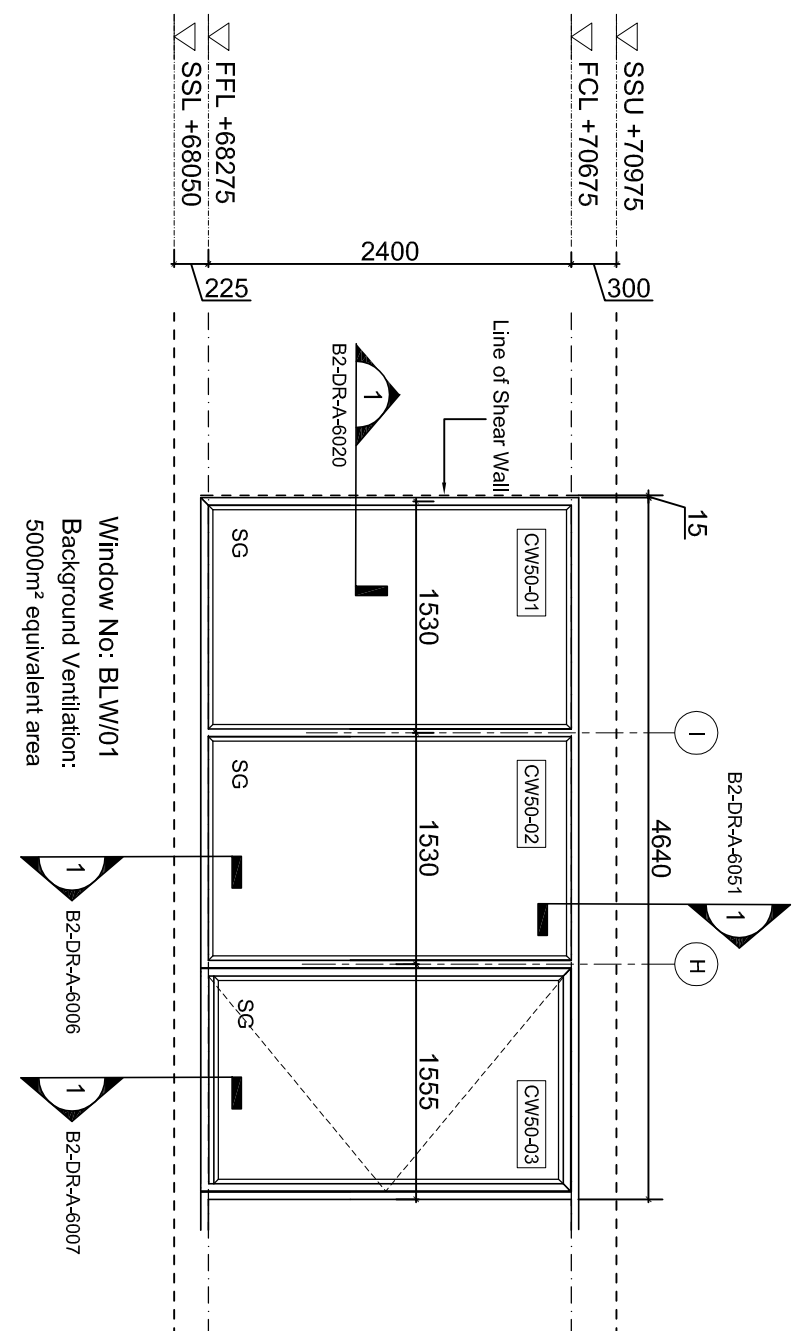

Refer to 1601-TFP-LG-XX-SH-A-1101 for WINDOW & EXTERNAL DOOR GENERAL NOTES

Purpose of Issue:	TFP Job No.
CONSTRUCTION	4948

VABEL

LYNDHURST GARDENS

LONDON

WINDOW SCHEDULE

SHEET 1 of 2

Drawing Number:		Sheet	Rev.
1601 -TFP-LG-XX-SH-A -1100		S4	C1
Drawn:	Approved:	Date:	
MRC	GSK	1/50	@A1 APR 2017

The Tooley & Foster Partnership
ARCHITECTS • DESIGNERS
Warwick House, 116 Palmerston Road
Barnstaple, Devon PL6 8AA, UK
01323 810071 Fax 01323 810072
www.tooleyandfoster.co.uk

tel: 020 8504 9711
fax: 020 8506 1779
e-mail: architects@tooleyfoster.com
www.tooleyfoster.com

