


SECTION THROUGH STEPS

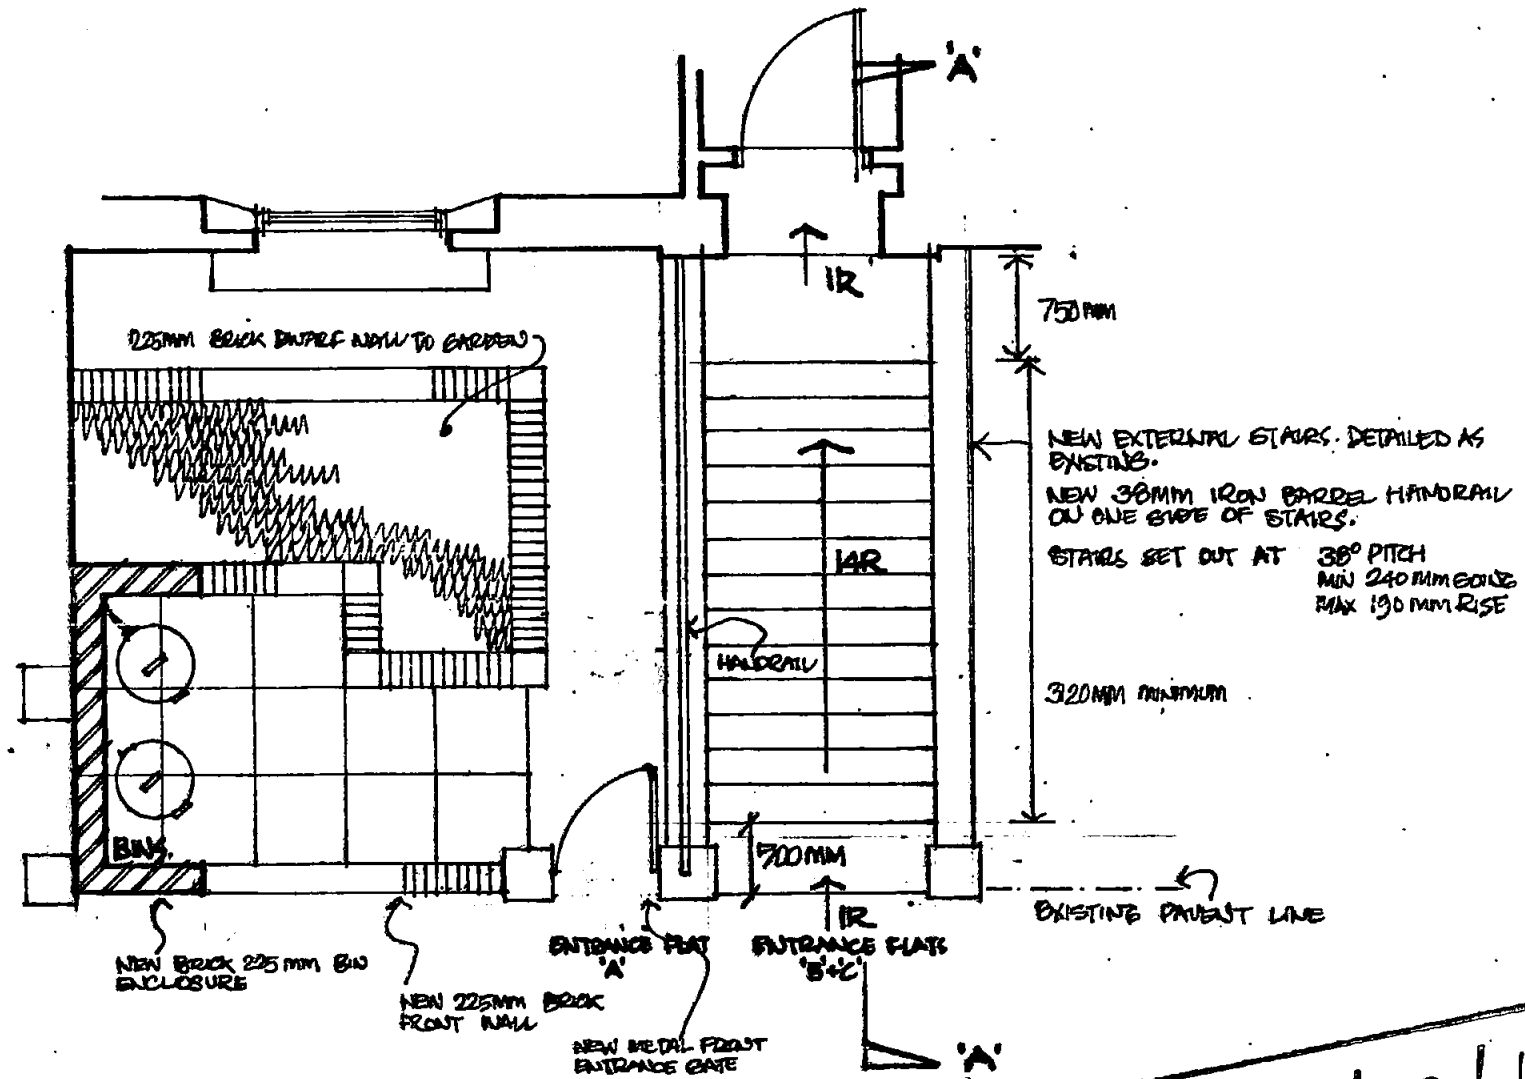

PLAN OF FRONT AREA.

CTP/#13/6/16/35401

Job Title	Drawn	Scale	Date
CAMDEN SQUARE PHASE 5 85 AGAR GROVE	AG	1:50	
Drawing Title	IOF No	DWG No	REV
SETTING OUT REQUIRED FOR NEW EXT. STAIRS TO FRONT SET OUT AT 38°	538	082/8	

POLLARD THOMAS EDWARDS & ASSOCIATES

ARCHITECTS AND DESIGNERS
55 COLEBROOKE ROW, LONDON N1 8AF. TELEPHONE 01-359 7121