



NOTES:

1. ALL DIMENSIONS IN MM UNLESS OTHERWISE NOTED.
2. THIS DRAWING TO BE READ IN CONJUNCTION WITH:
LUM0007 01 - 07


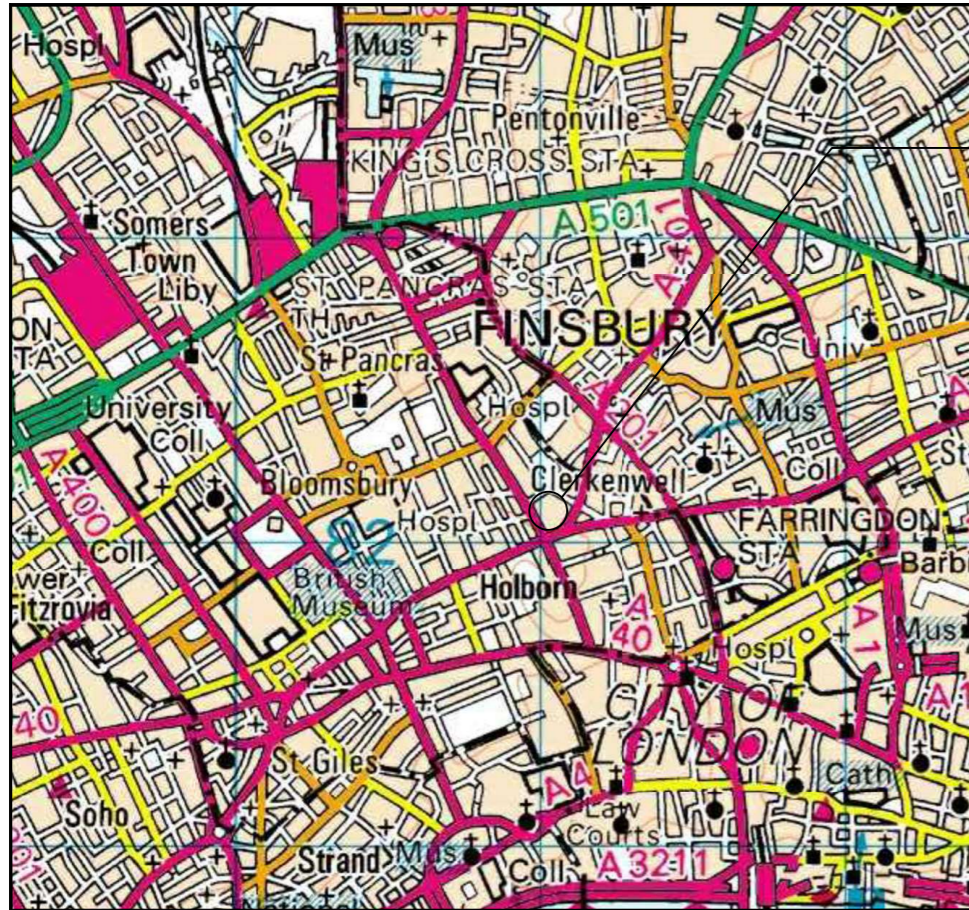


SITE LOCATION

SITE LOCATION PLAN
SCALE 1:2500

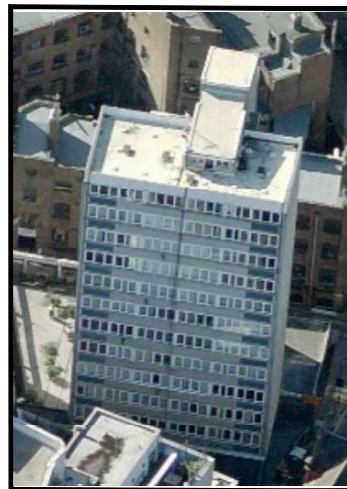

SITE PHOTO

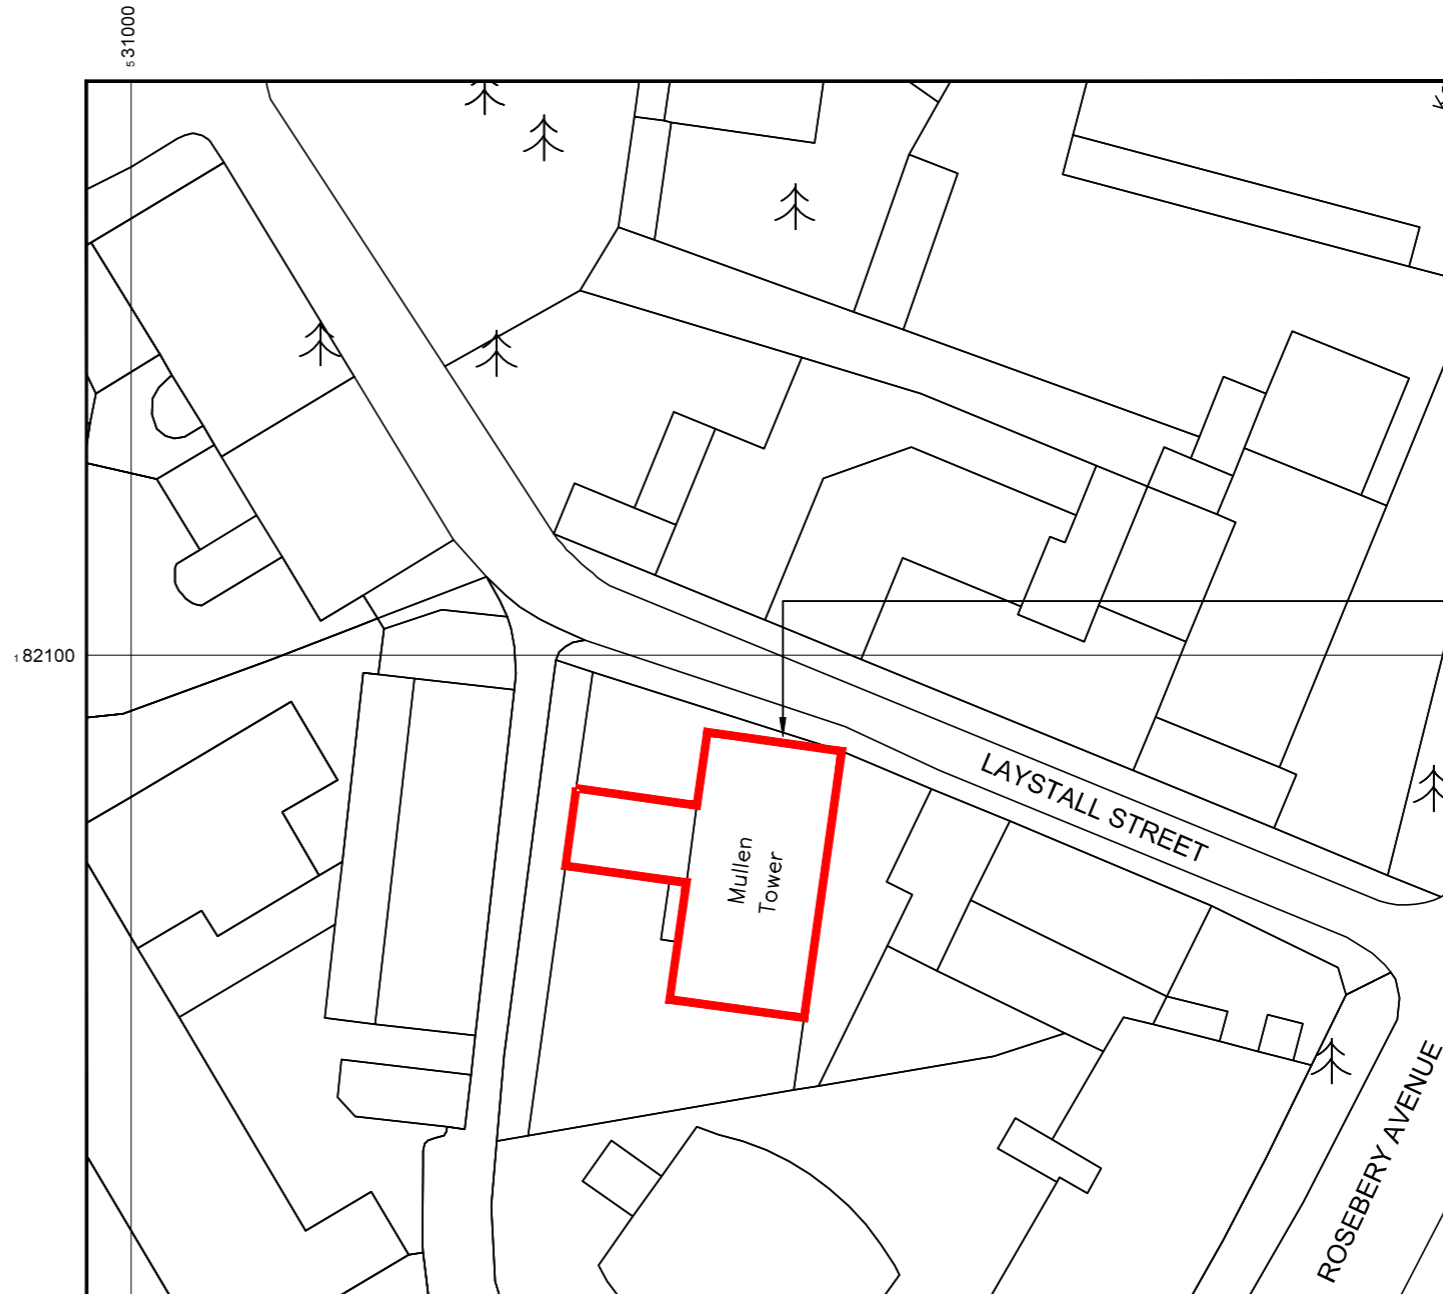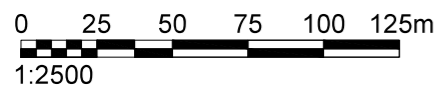


SITE LOCATION

SITE LOCATION MAP
SCALE 1:500

Reproduced by permission of Ordnance Survey on behalf of the Controller of Her Majesty's Stationery Office. All rights reserved. © Crown Copyright licence no. 100035120

SITE NGR
E: 531045 N: 182089

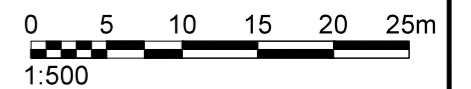

waldon
WALDON TELECOM
PHOENIX HOUSE
PYRFORD ROAD
WEST BYFLEET
SURREY
KT14 6RA
TEL : 01932 411011
FAX : 01932 411012

ISS.	JOB No.	DESCRIPTION	Rev'd	Date	App'd	Date
B	LUM0007	TOTAL NUMBER OF FRAMES REDUCED	FD	27/11/2018	FD	27/11/2018
A	LUM0007	ISSUED FOR PLANNING	ST	05/11/2018	FD	05/11/2018

DRAWN	ST	CHECKED	FD	APPROVED	FD
DATE	05/11/2018	DATE	05/11/2018	DATE	05/11/2018

SCALE: **As Shown**

SITE No.	LUM0007	SITE NAME	MULLEN TOWERS
TITLE	SITE LOCATION MAPS		
ADDRESS	85 MOUNT PLEASANT LONDON		
POST CODE	WC1X 0AG	DRAWING No.	LUM0007-01
PURPOSE OF ISSUE:	PLANNING	ISSUE	B

