

**NOTES:**

1. ALL DIMENSIONS IN MM UNLESS OTHERWISE NOTED.
2. THIS DRAWING TO BE READ IN CONJUNCTION WITH:  
LUM0007 - 01 - 07

Proposed Luminet 5No. Urban Wimax antennas L21-L25 on new 1.5m x 1.5m freestanding frame mounted on roof with 2.2m long 114.3Ø support pole. Reference No.5. Refer to drg 07 for details

Proposed Luminet 5No. Urban Wimax antennas L26-L30 on new 1.5m x 1.5m freestanding frame mounted on roof with 2.2m long 114.3Ø support pole. Reference No.6. Refer to drg 07 for details

C/L Dish Level  
33.50m AGL

C/L Dish Level  
33.10m AGL

C/L Dish Level  
32.70m AGL

Main Roof Level  
31.0m AGL

Proposed Luminet 2No. Equipment cabinets to be installed on new steel plinth


Upper roof level  
34.0m AGL

Top of parapet  
31.75m AGL


Proposed Luminet 5No. Urban Wimax antennas L16-L20 on new 1.5m x 1.5m freestanding frame mounted on roof with 2.2m long 114.3Ø support pole. Reference No.4. Refer to drg 07 for details

Proposed Luminet 5No. Urban Wimax antennas L6-L10 on new 1.5m x 1.5m freestanding frame mounted on roof with 2.2m long 114.3Ø support pole. Reference No.2. Refer to drg 07 for details

Proposed Luminet 5No. Urban Wimax antennas L11-L15 on new 1.5m x 1.5m freestanding frame mounted on roof with 2.2m long 114.3Ø support pole. Reference No.3. Refer to drg 07 for details

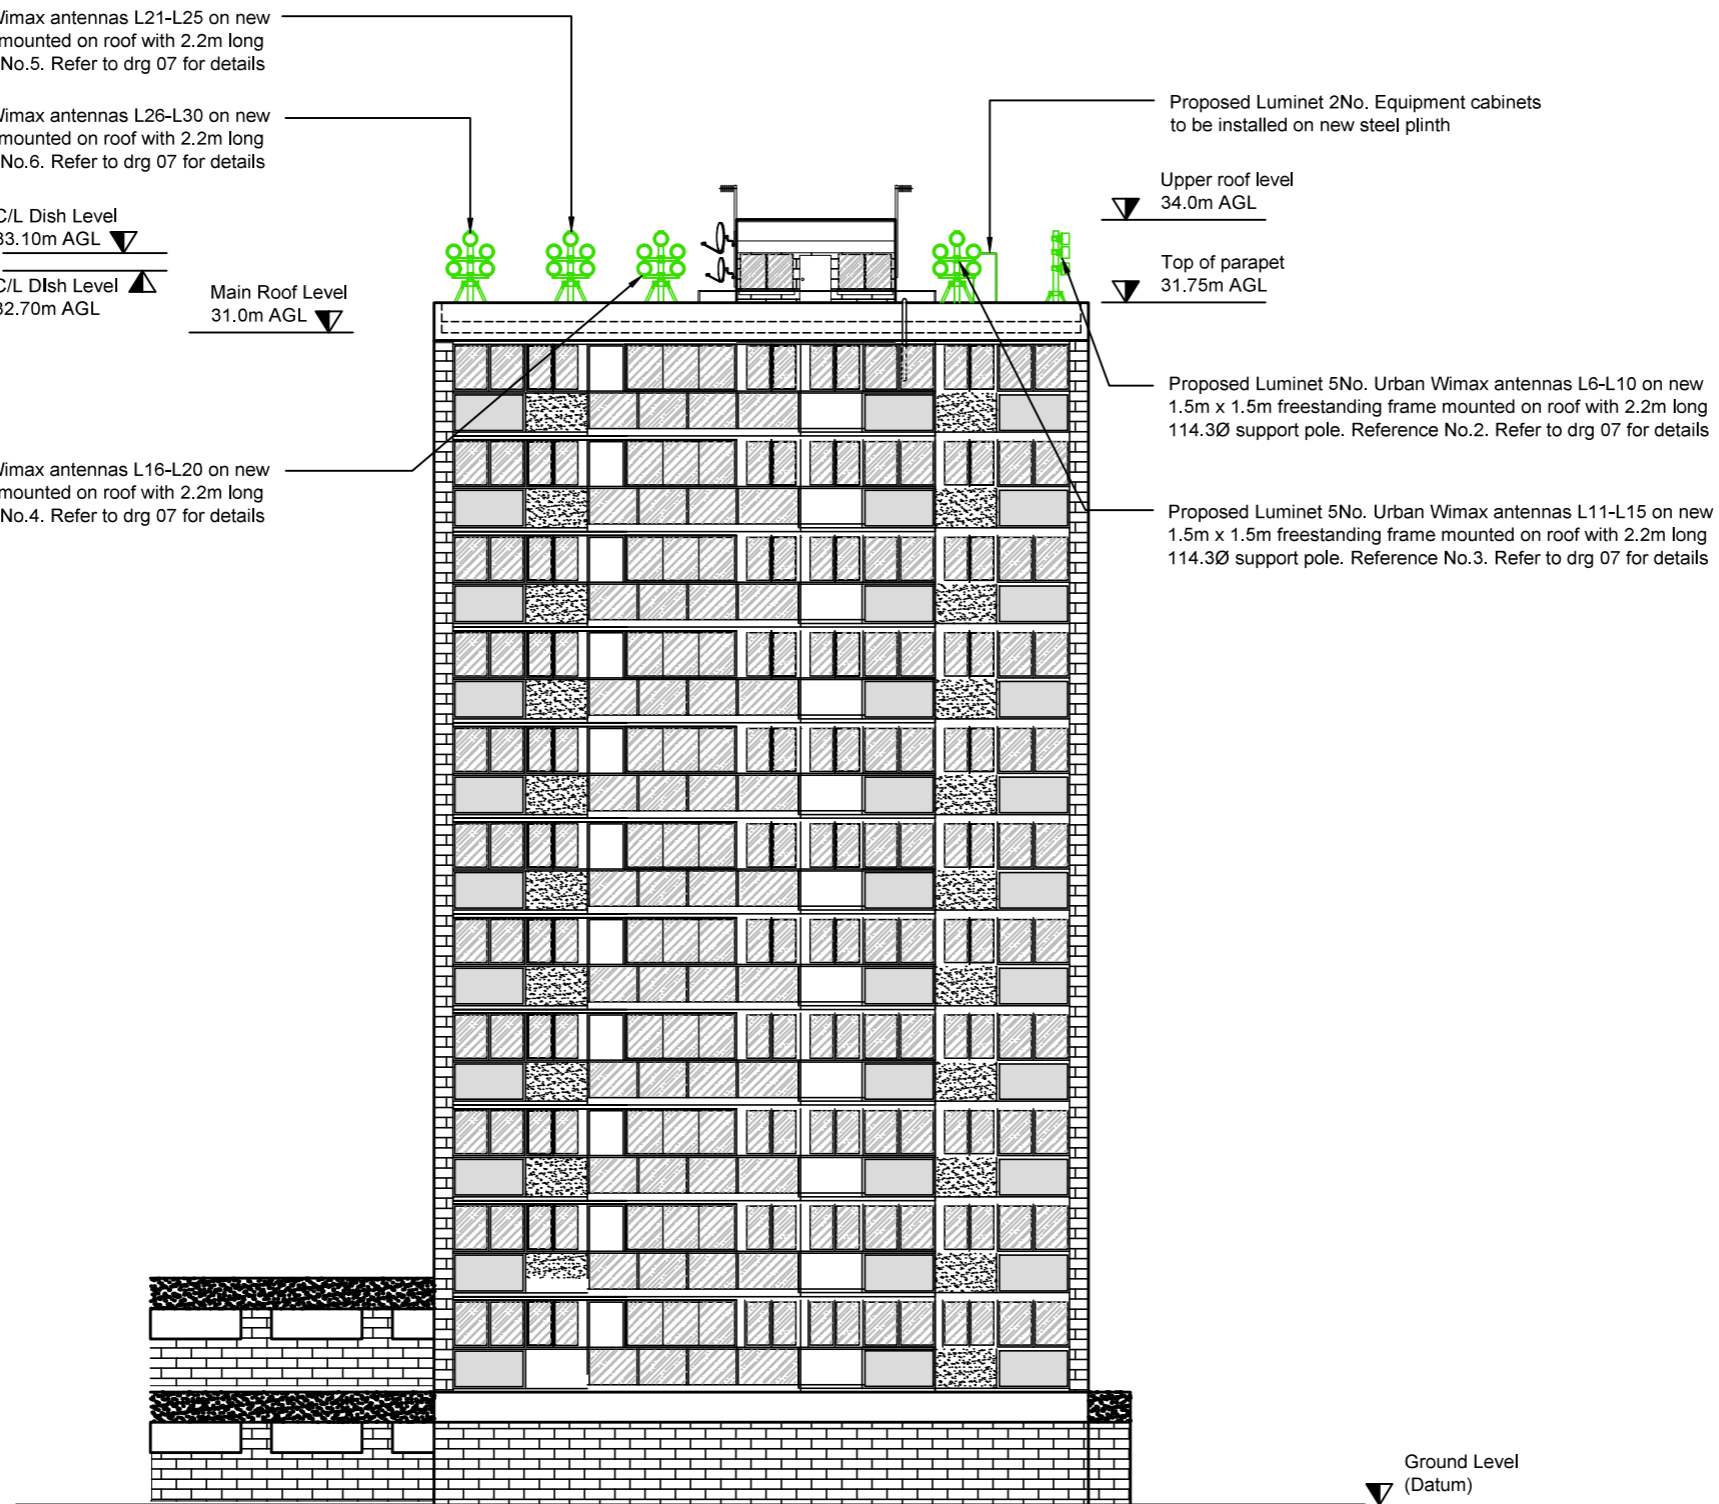

**PROPOSED SITE ELEVATION B**  
SCALE 1:200

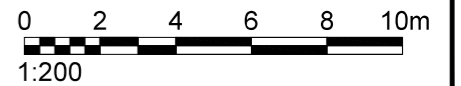

**WALDON TELECOM**  
PHOENIX HOUSE  
PYRFORD ROAD  
WEST BYFLEET  
SURREY  
KT14 6RA

TEL : 01932 411011  
FAX : 01932 411012

ISS.	JOB No.	DESCRIPTION	Revd	Date	Appd	Date
B	LUM0007	TOTAL NUMBER OF FRAMES REDUCED	FD	27/11/2018	FD	27/11/2018
A	LUM0007	ISSUED FOR PLANNING	ST	05/11/2018	FD	05/11/2018

DRAWN	ST	CHECKED	FD	APPROVED	FD
DATE	05/11/2018	DATE	05/11/2018	DATE	05/11/2018

SITE No.	LUM0007	SITE NAME	MULLEN TOWERS
TITLE	PROPOSED SITE ELEVATION B		
ADDRESS	85 MOUNT PLEASANT LONDON		
POST CODE	WC1X 0AG	DRAWING No.	LUM0007-05
PURPOSE OF ISSUE:	PLANNING	ISSUE	B

