


Section A
1 : 100

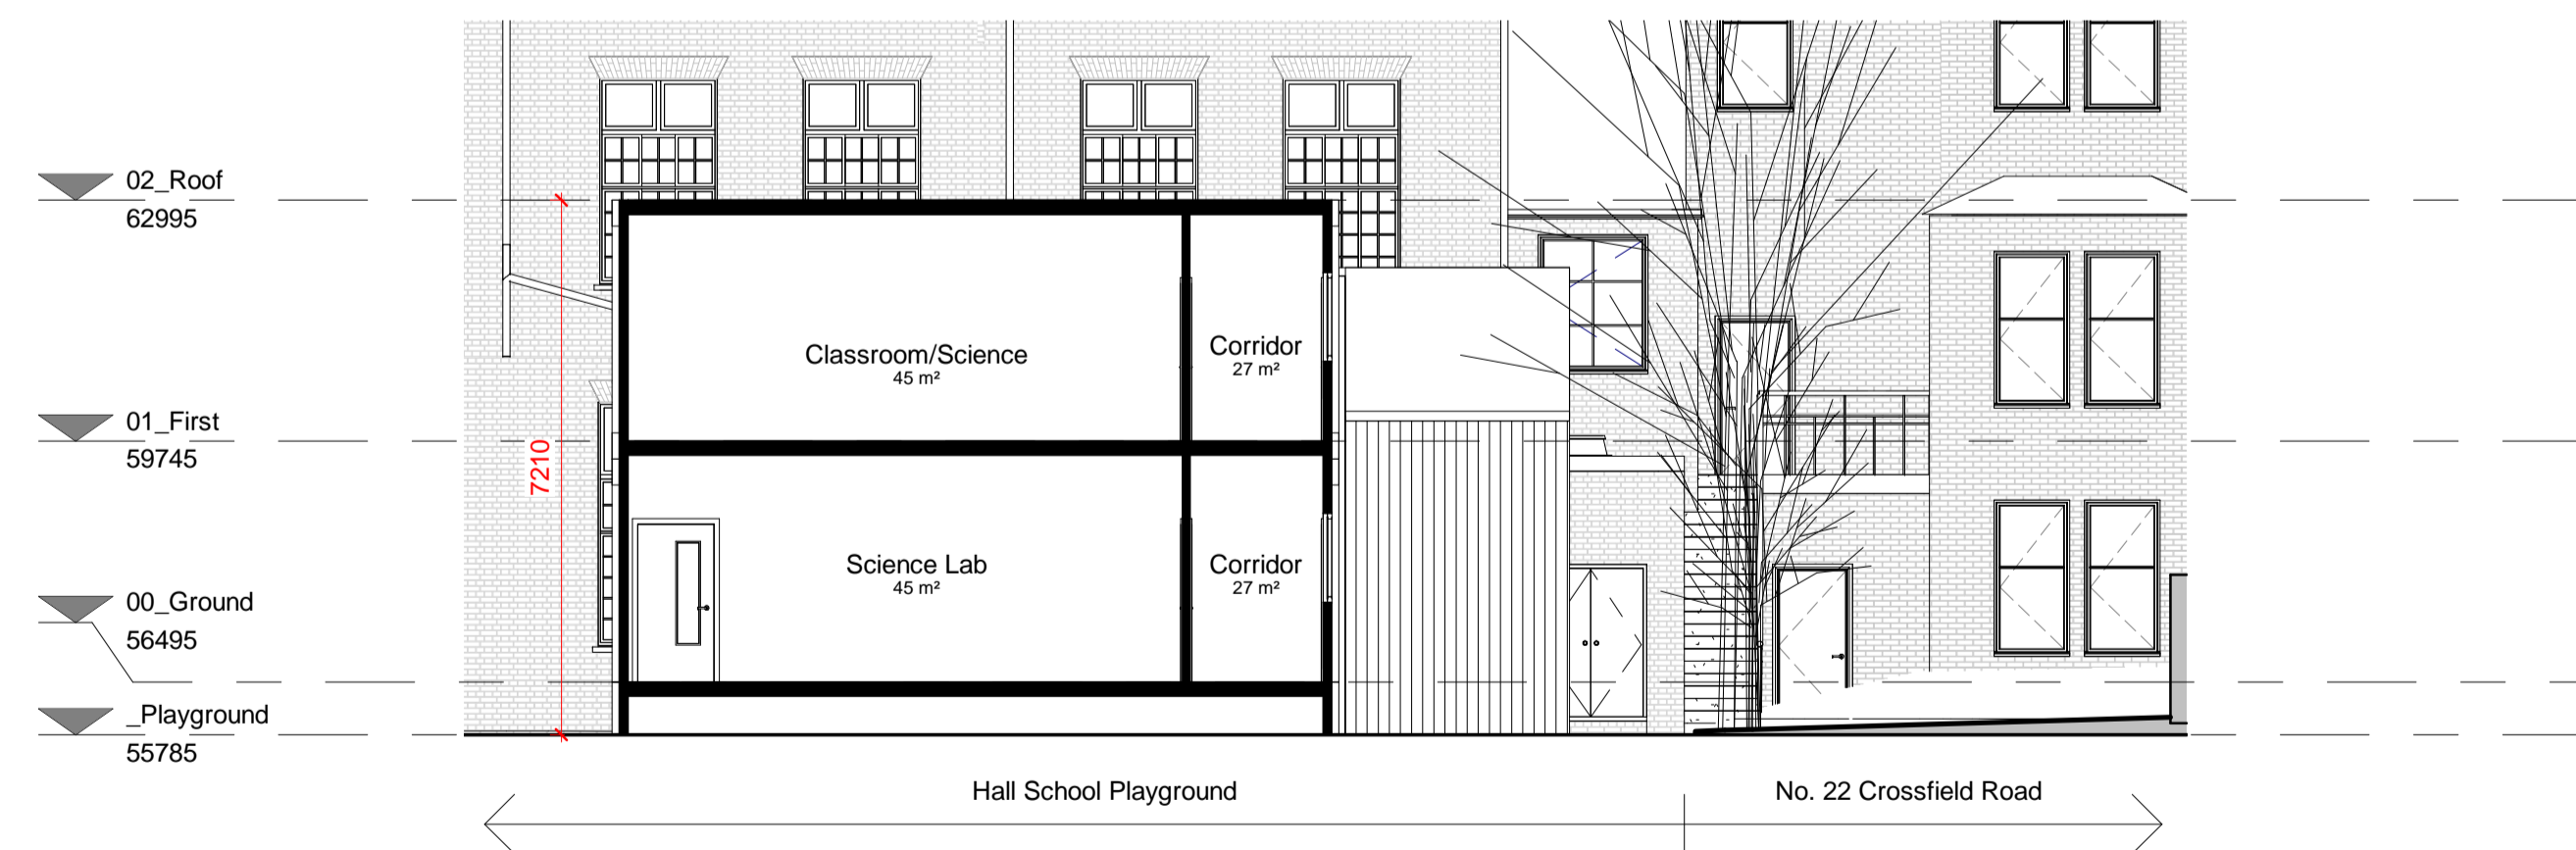

Section B
1 : 100

| Rev | Date | Details | CM | KSB |
|-----|----------|----------|----|-----|
| A | 04.03.19 | PLANNING | | |

| Issued for: | | PLANNING | |
|-----------------|----------------------------------|-----------------|-------------|
| Project/Client: | The Hall Senior School | Project No: | IALN14-0046 |
| Drawing: | Temporary Accommodation Sections | Dwg No: | P32-XX-01 |
| | | Rev: | A |
| | | Scale: | 1 : 100 @A1 |
| | | Drawn By: | CM |
| | | Date: | 01/03/19 |
| | | Checked By: | KSB |
| | | Date: | 01/03/19 |



Tennyson House, 159-165 Great Portland Street, London, W1W 5PA
T: +44 (0)207 5800 400
www.norr.com

Contractors must work only to figured dimensions which are to be checked on site.
© NORR CONSULTANTS LIMITED. An Ingenium International Company.