



Do not scale from this drawing.  
Dimensions are to be verified on site prior to  
construction.  
Notes

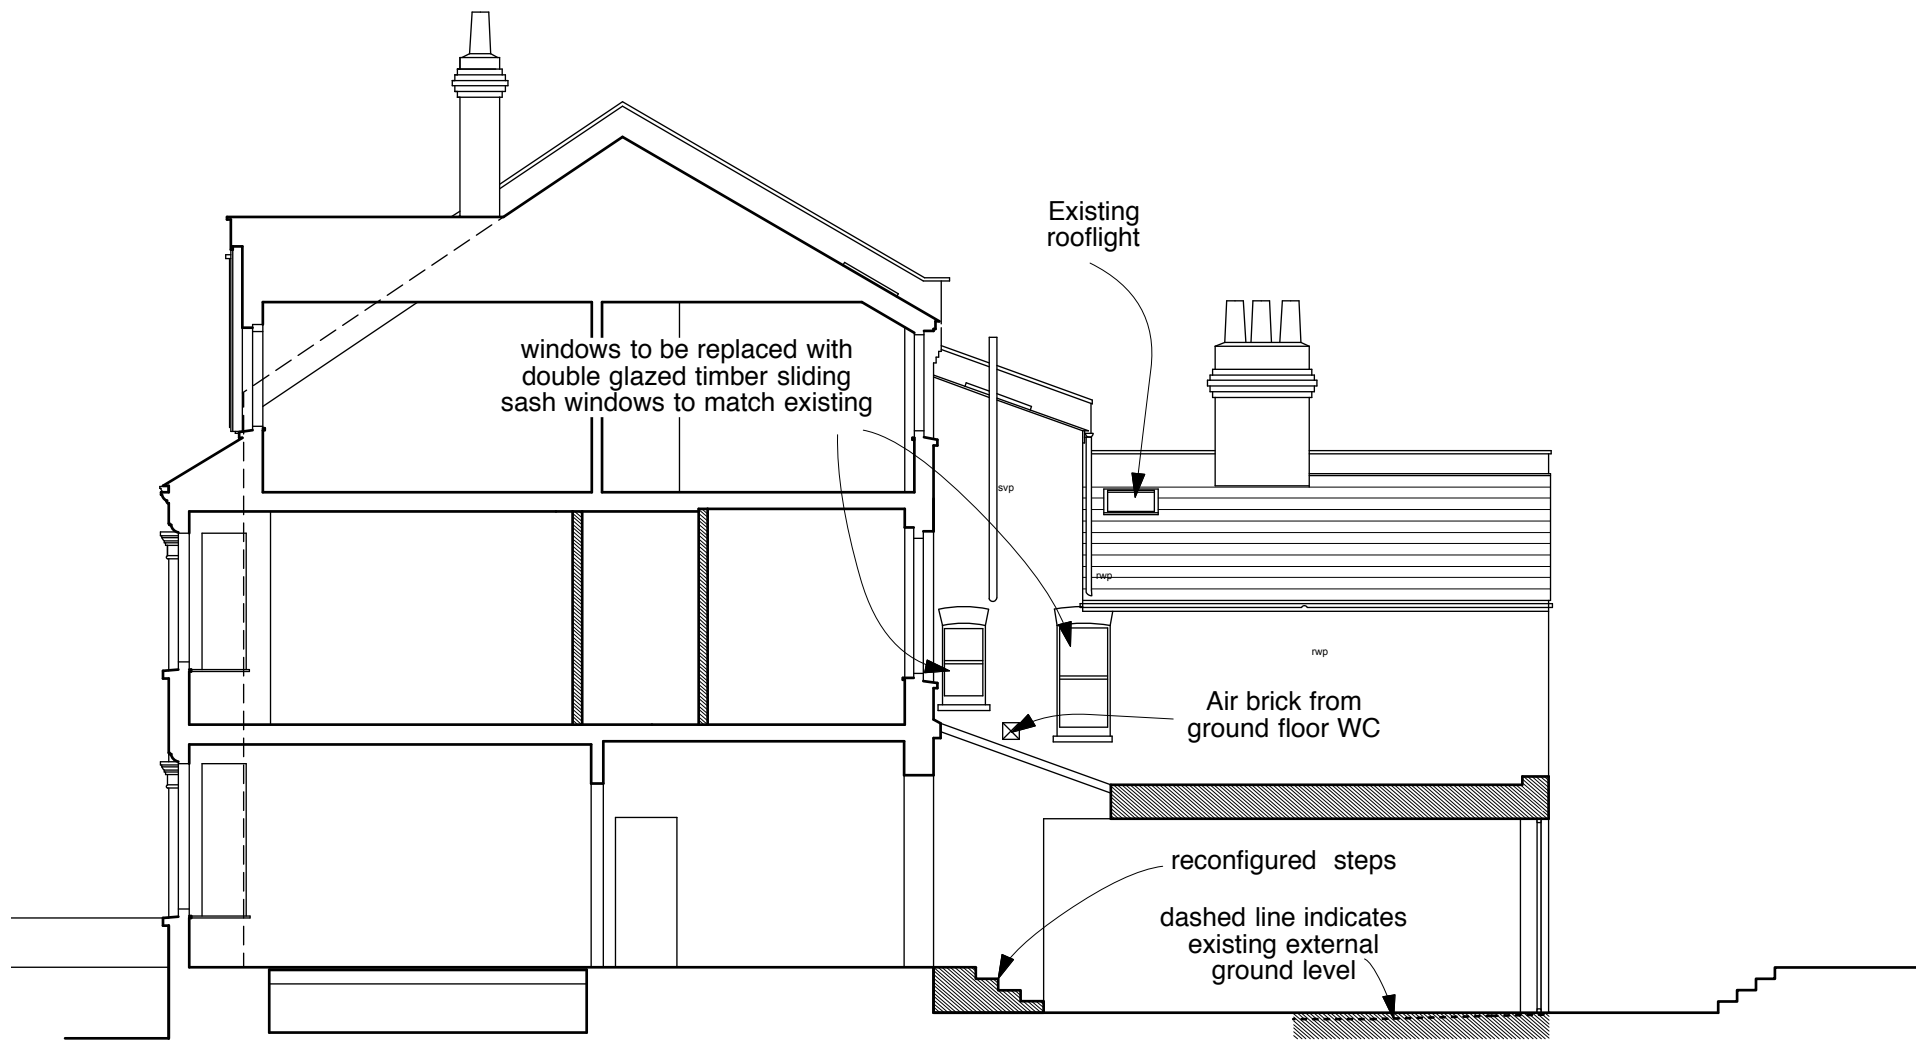

Section A-A

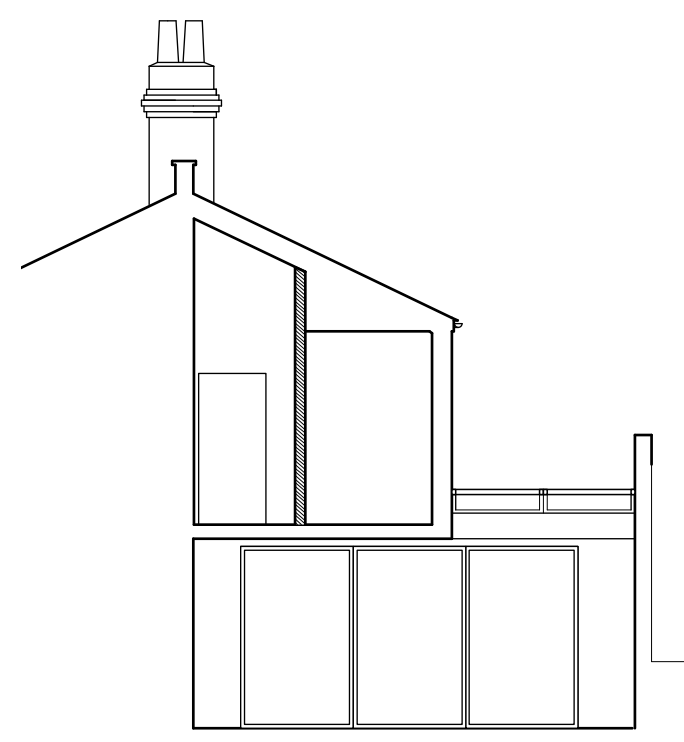

Section B-B

Revisions

# 4orm

1-5 Offord Street London N1 1DH  
studio@4orm.co.uk  
www.4orm.co.uk

Project  
31 Lyncroft Gardens  
NW6 1LB

Drawing Title  
proposed sections

Drawing Status

Date                      Scale @ A3                      Drawn  
nov 18                      1:100

Drawing Number  
**4118-P.115 B**

