



KEY PLAN
SCALE 1:200


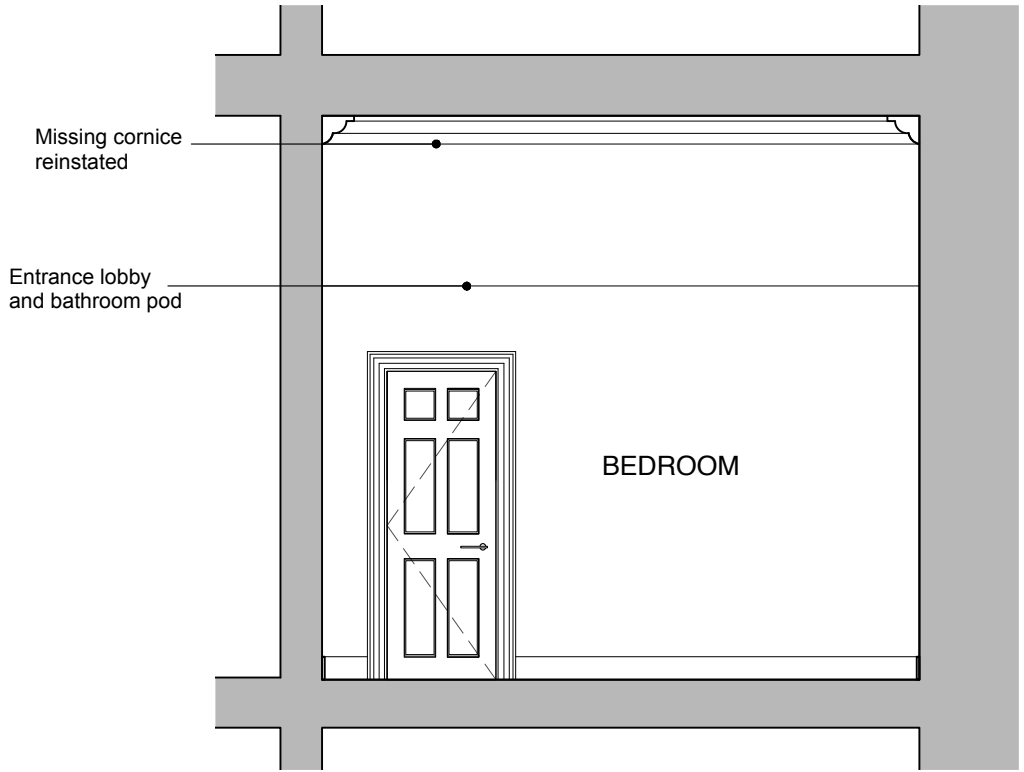


SECTION A

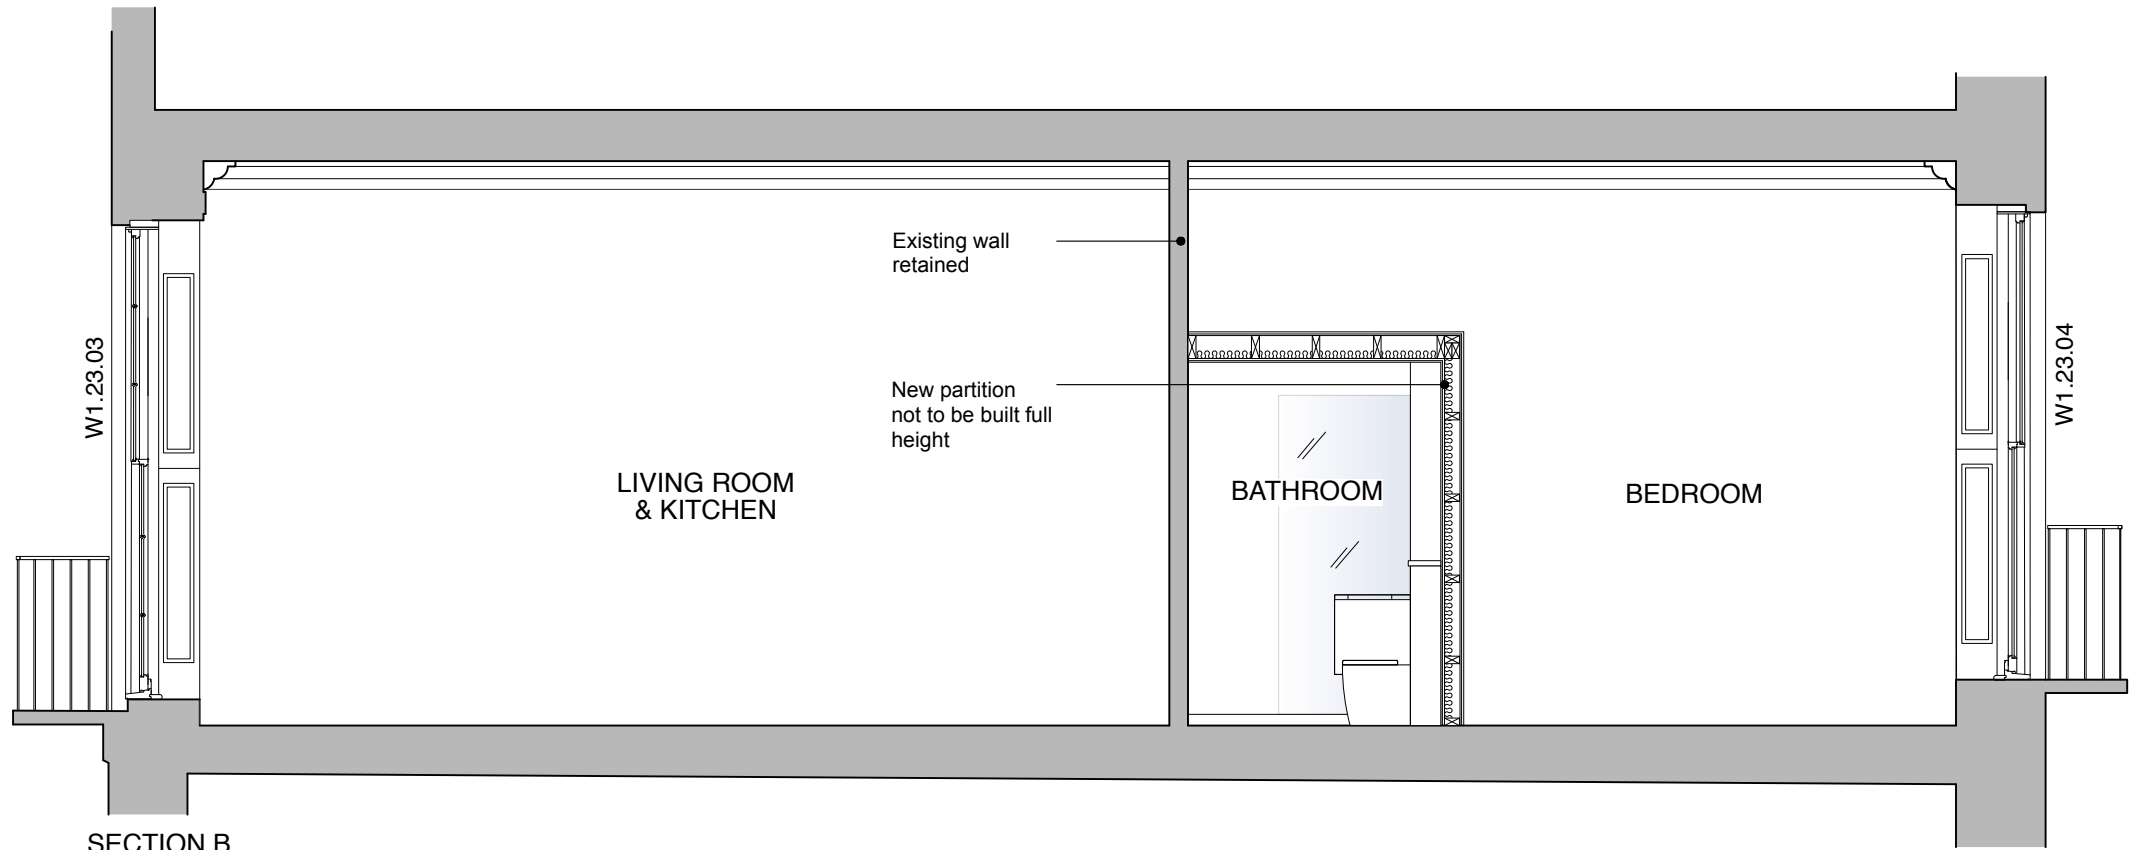


SECTION B

SCALE 1:50

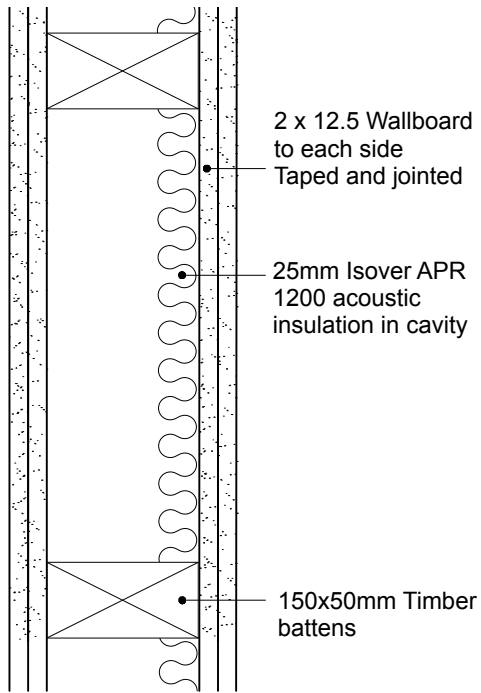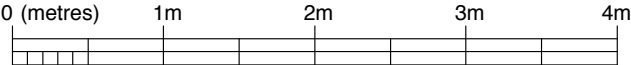

Partition Detail
Scale 1:5

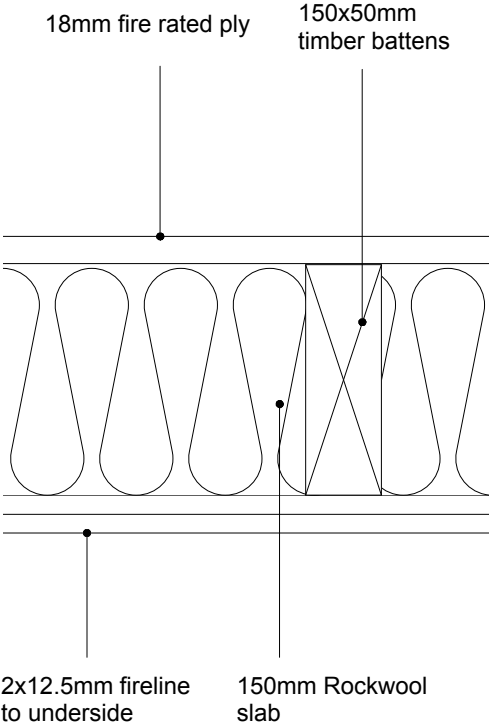

Ceiling Detail
Scale 1:5

GENERAL NOTES:
DO NOT SCALE FROM THIS
DRAWING.
ALL DIMENSIONS MUST BE
CHECKED ON SITE AND ANY
DISCREPANCIES VERIFIED WITH
THE ARCHITECT.

CLIENT
**THE BEDFORD
ESTATES**

JOB TITLE
**23-24 MONTAGUE
STREET
LONDON
WC1B 5BH**

DRAWING TITLE
**PROPOSED FIRST
FLOOR SECTIONS**

SCALE
**1:100@A3
1:5@A3**

DATE
03.19

FT ARCHITECTS LTD
Hamilton House
Mabledon Place
Bloomsbury
WC1H 9BB
020 7953 0388
www.ftarchitects.co.uk

DRAWING No. **333_500_17** REVISION