




ETON AVENUE

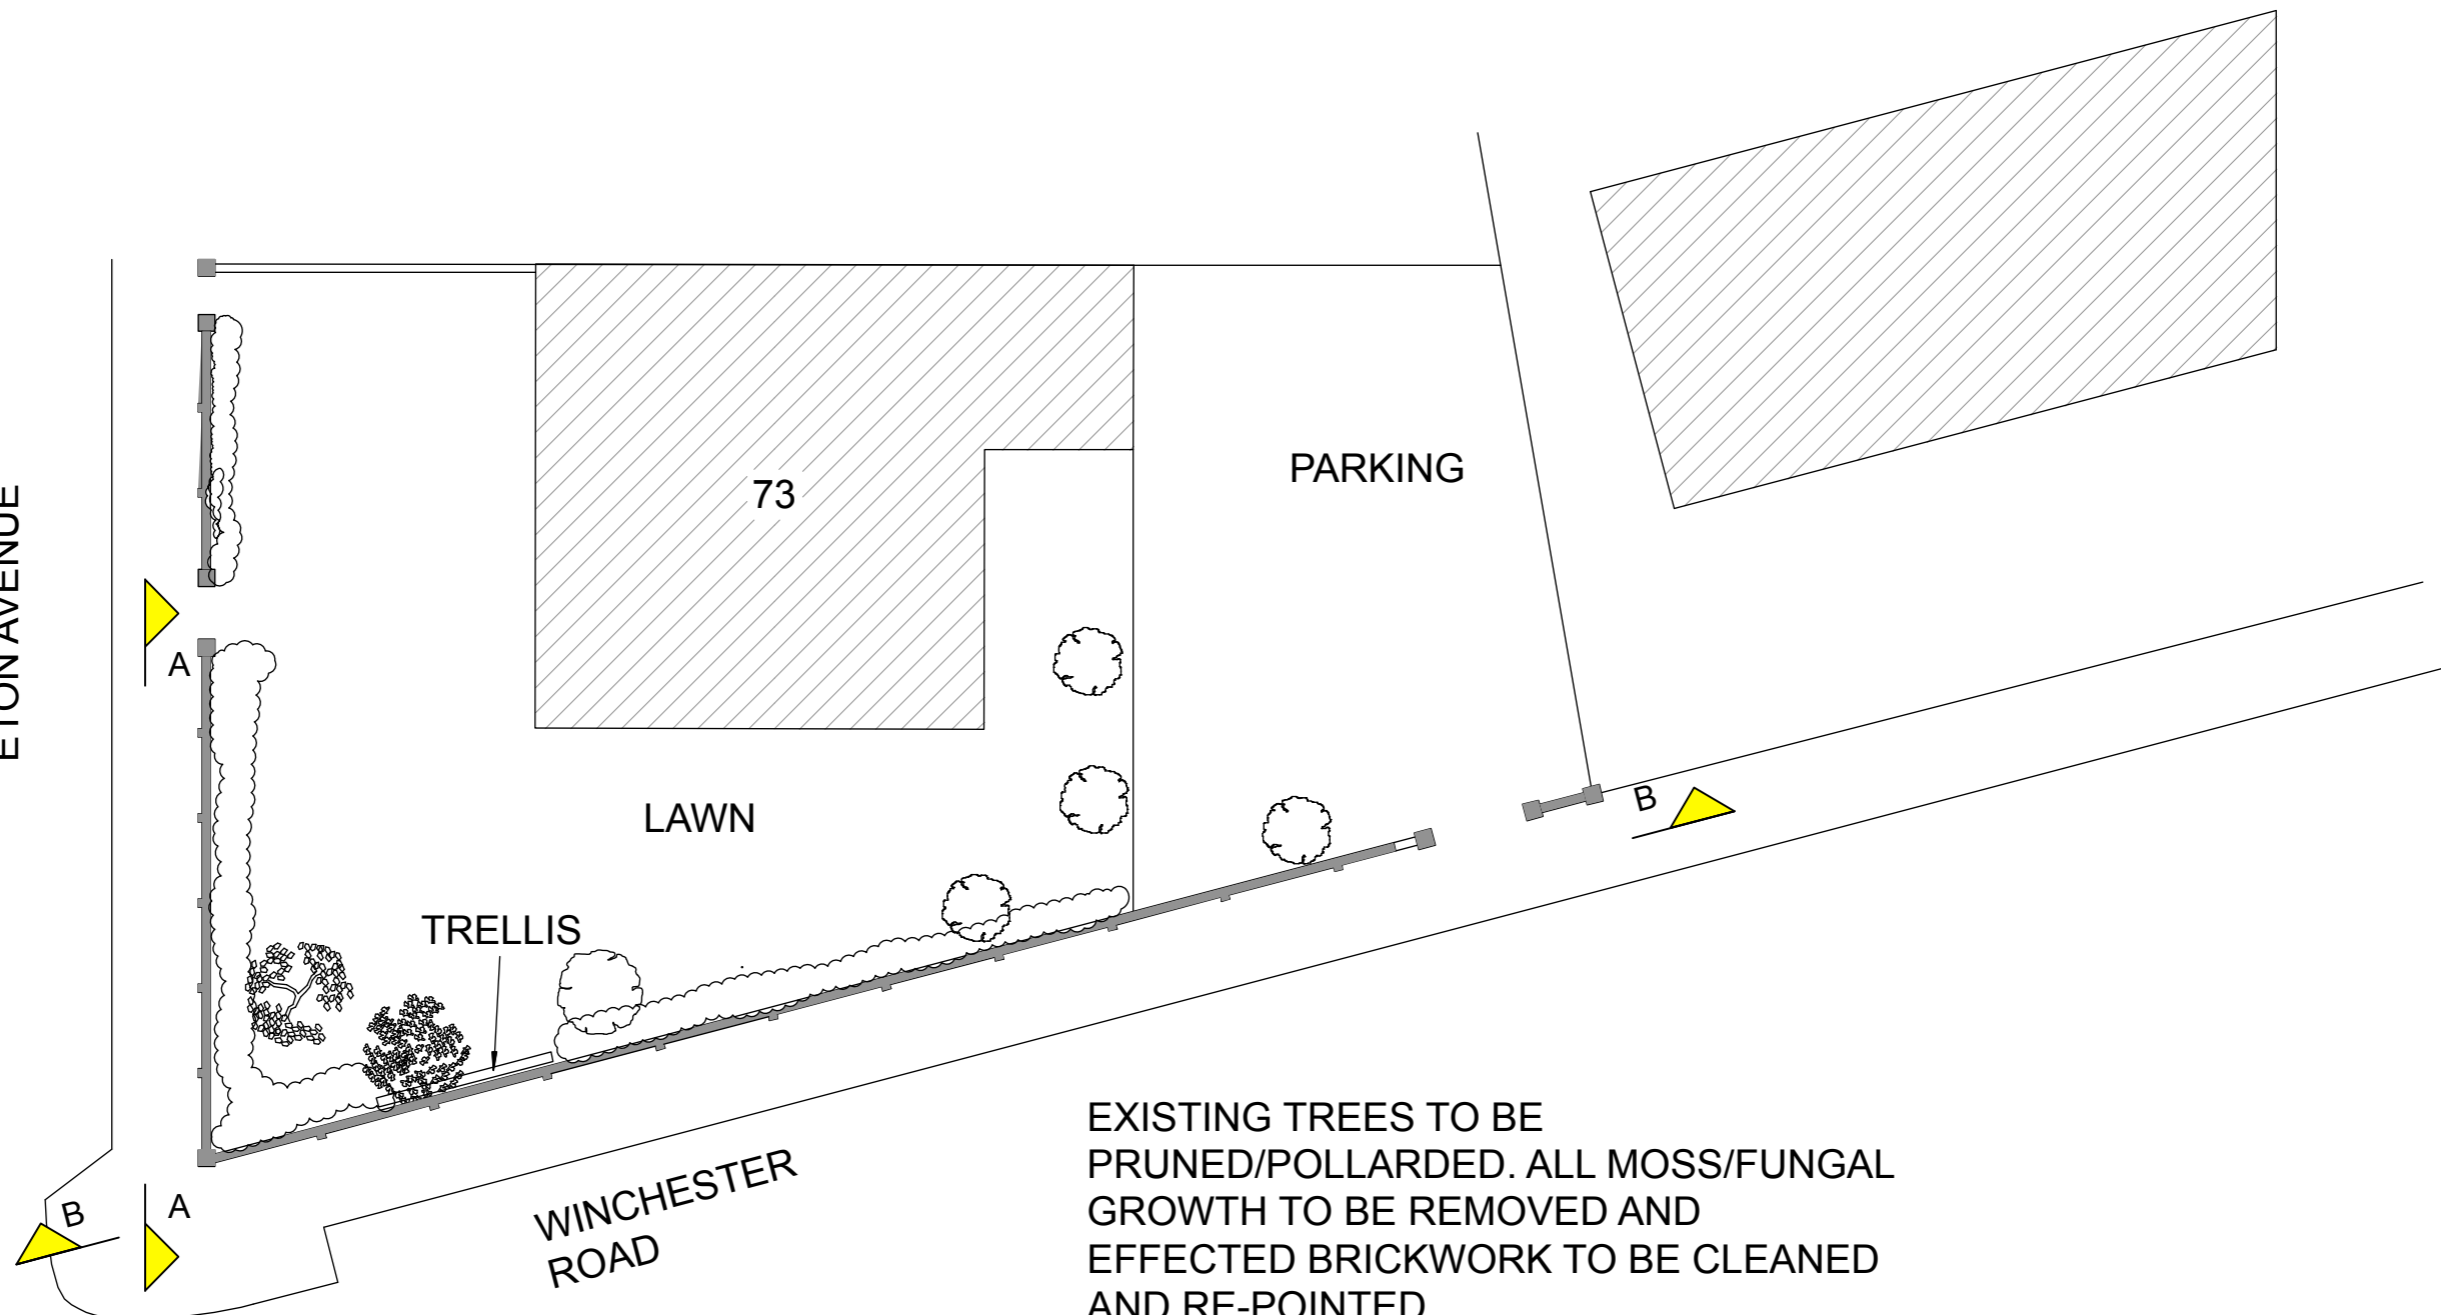

EXISTING TREES TO BE PRUNED/POLLARDED. ALL MOSS/FUNGAL GROWTH TO BE REMOVED AND EFFECTED BRICKWORK TO BE CLEANED AND RE-POINTED  
TRELLISING ALSO TO BE REMOVED

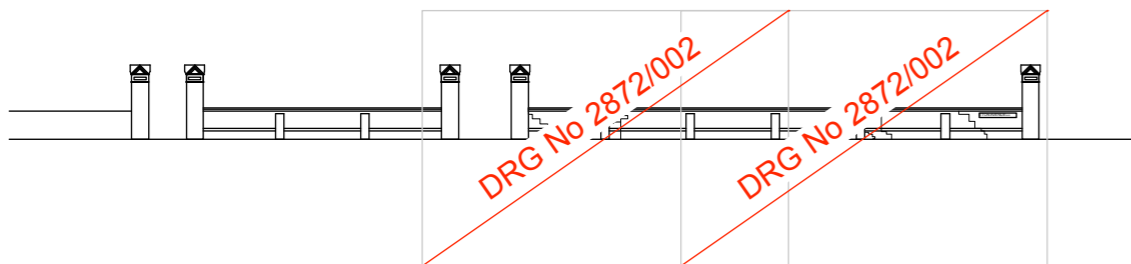

ELEVATION A-A ETON AVENUE

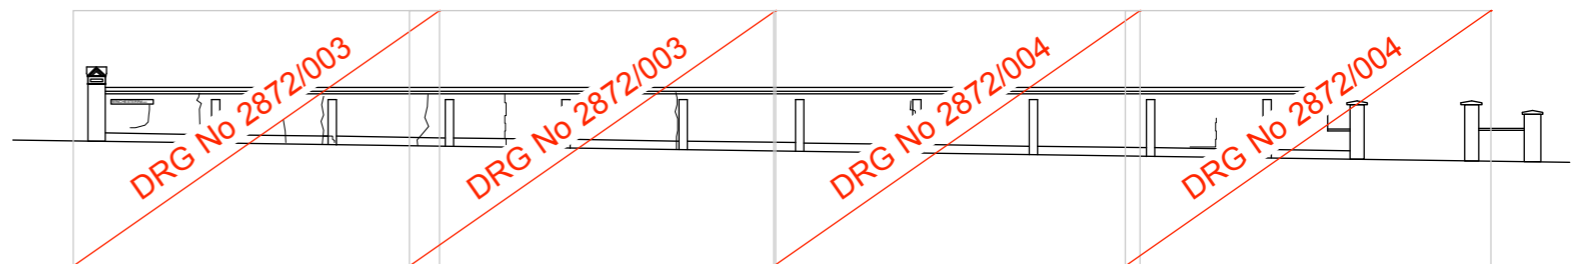

ELEVATION B-B WINCHESTER ROAD