


This drawing and design is for use solely in connection with the project described below. The drawing and design is the copyright of Avanti Architects Ltd, and must not be re-issued, loaned or copied without written consent. All dimensions and setting out to be checked on site before construction. This drawing is to be read in conjunction with all other information relevant to the project. Any apparent discrepancy is to be brought to the attention of Avanti Architects Ltd. Do not scale from this drawing.

Notes

- Planning Application Site Boundary
- GOS NHS Foundation Trust freehold land
- - - GOS NHS Foundation Trust leasehold land
- GOSH Children's Charity freehold land

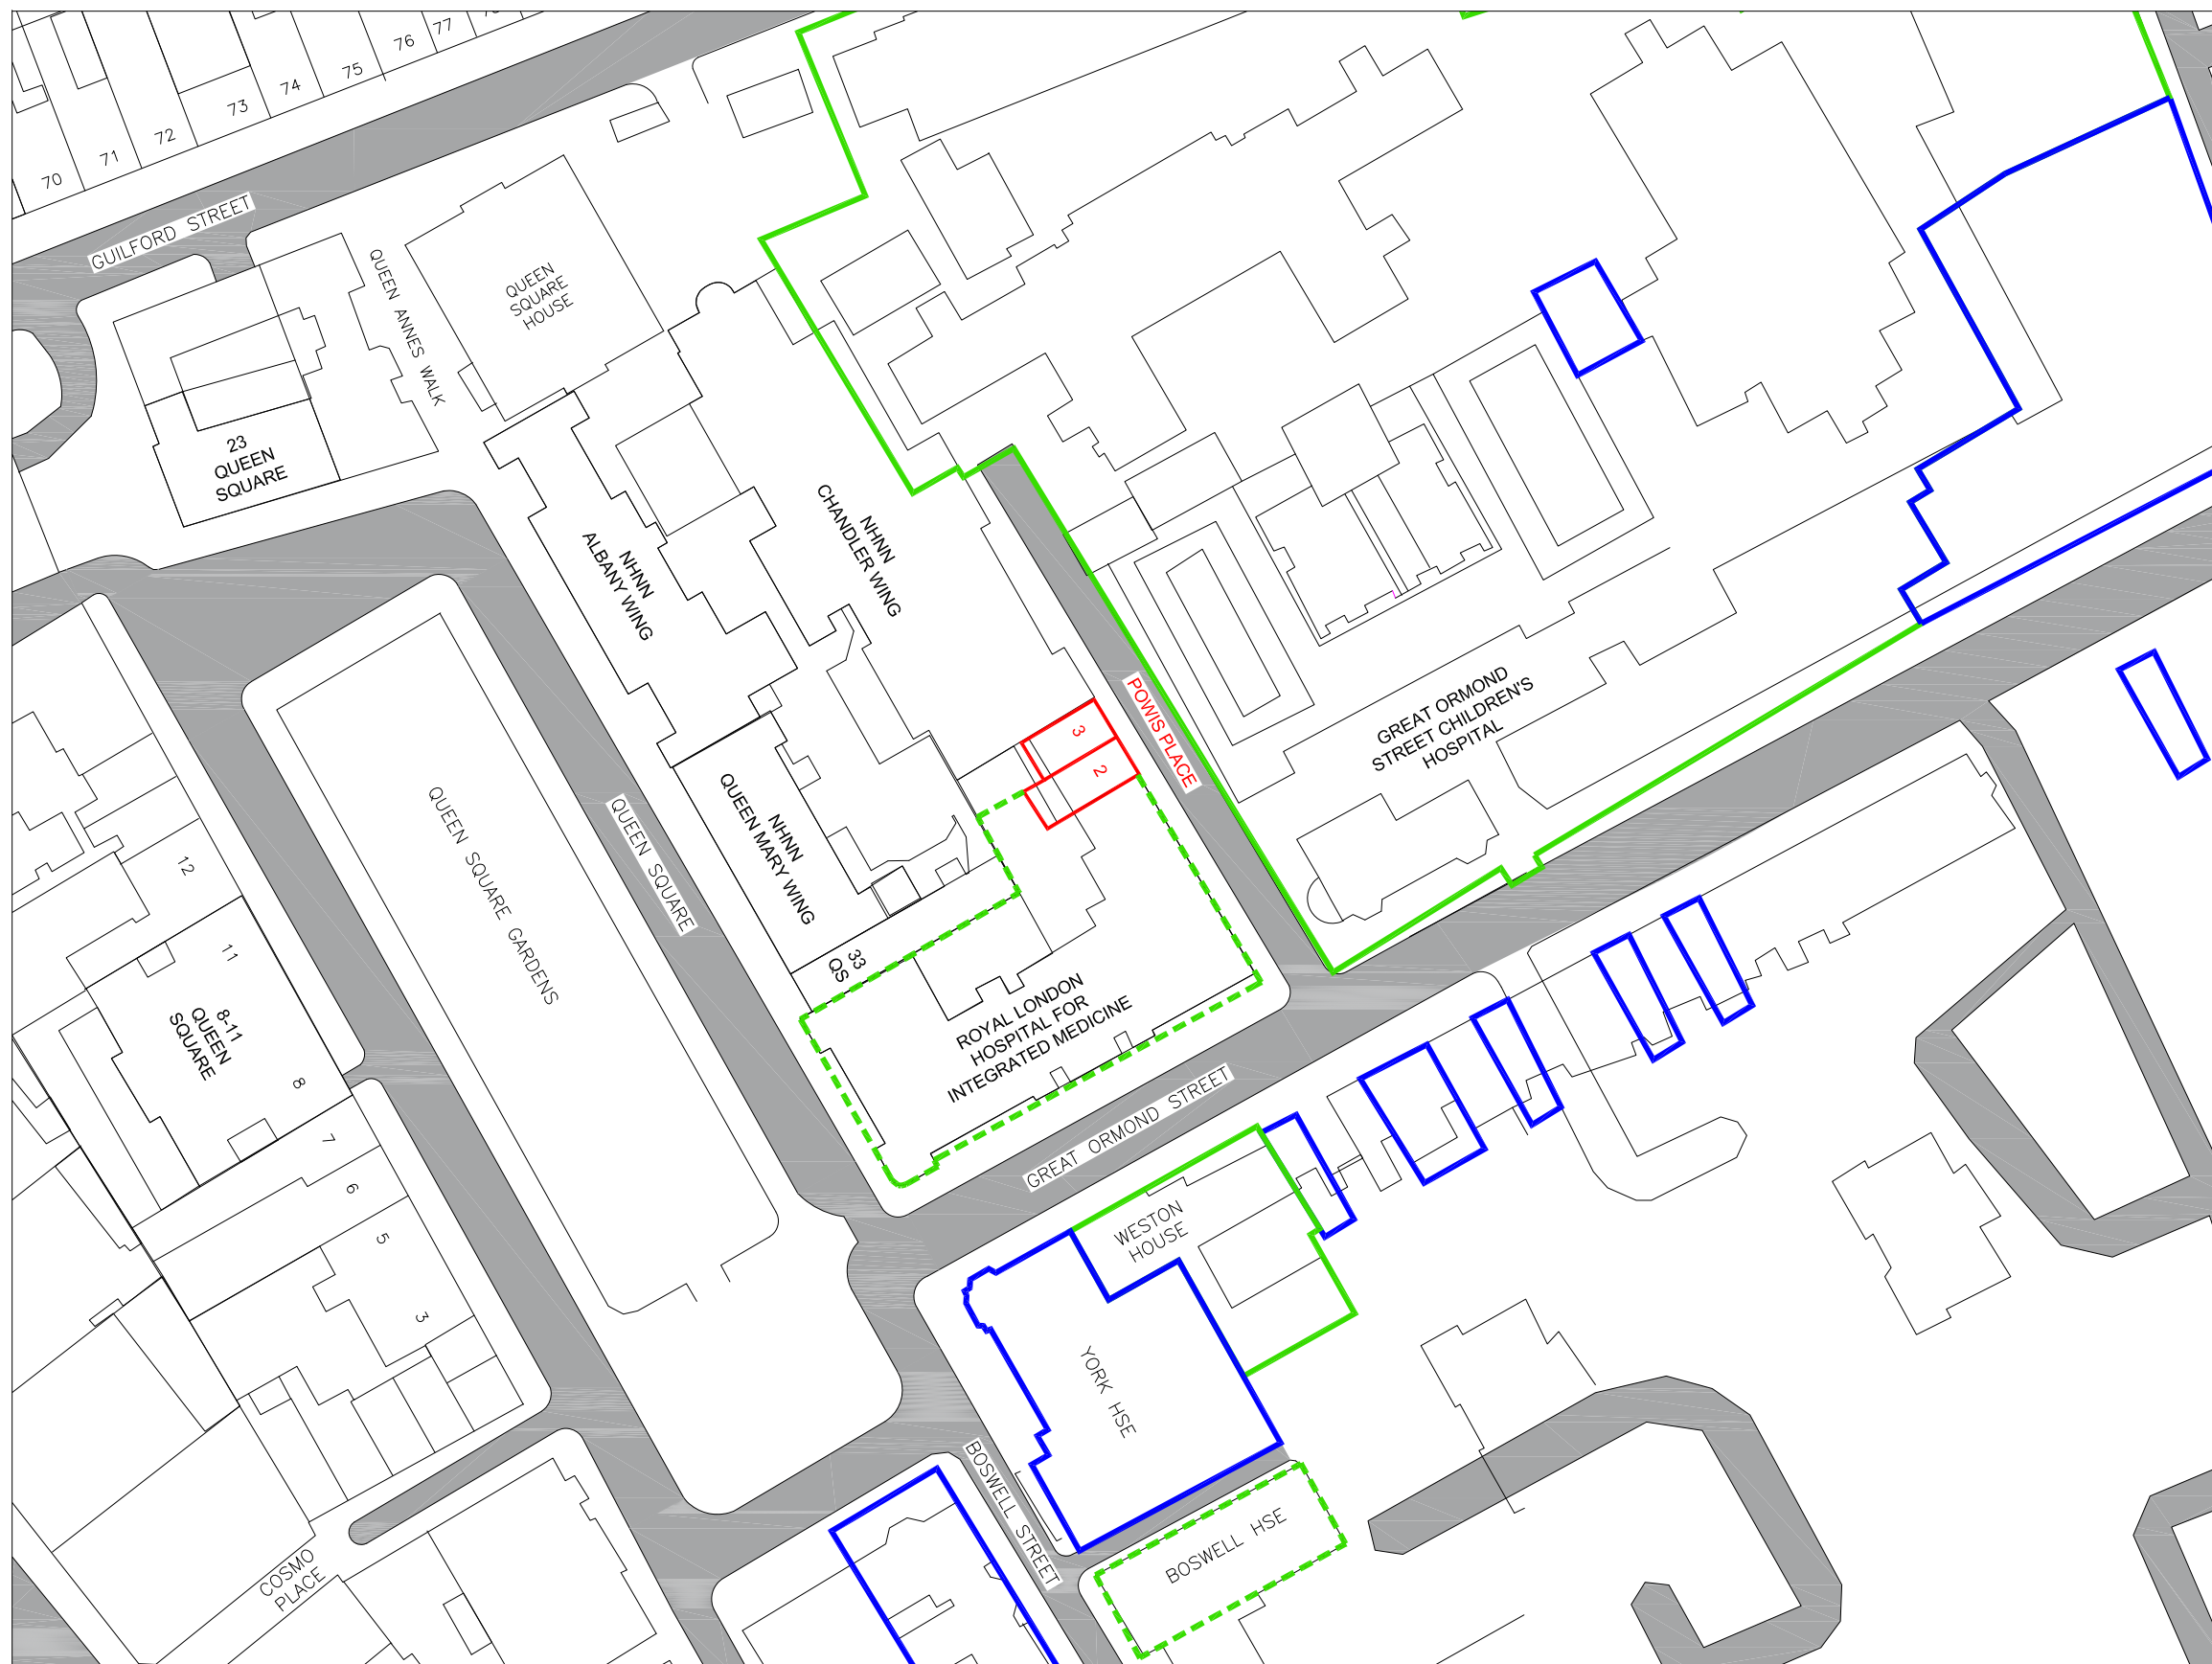

Revision / A	Date	Drawn by	Checked by	Description
	28/01/19	CR	DF	For Planning Approval


Scale	Size	Date First Issue
1:1000	A3	26/03/2018
Drawn by	Checked by	
DF	DF	

Project
GOSH 2-3 Powis Place Parents Accommodation

Drawing
Location Plan

Drawing number 17049-AA-G70-01 **Revision** A

Status
For Approval

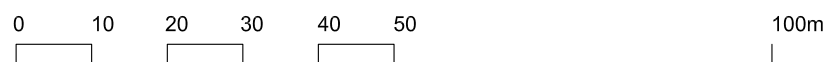

AVANTI ARCHITECTS