

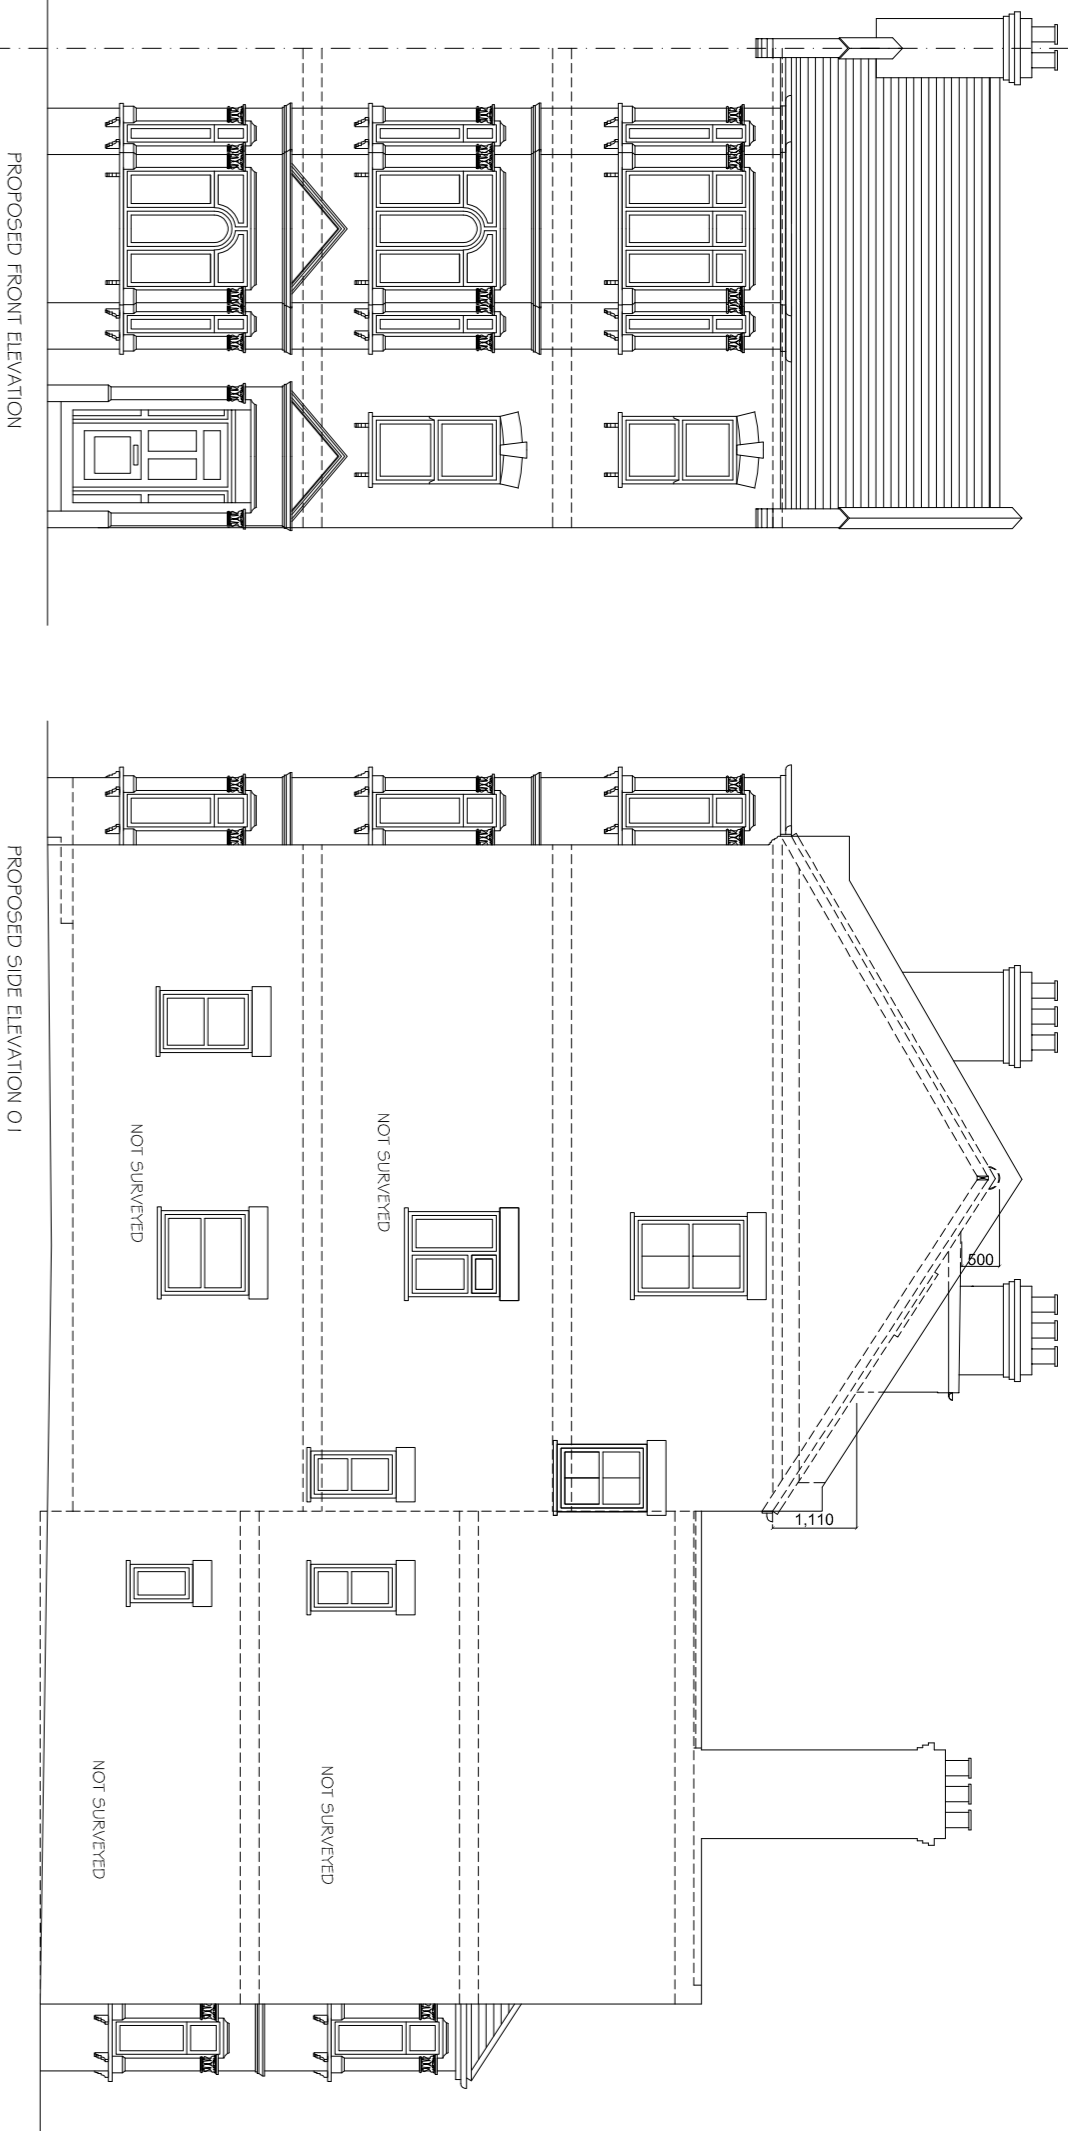
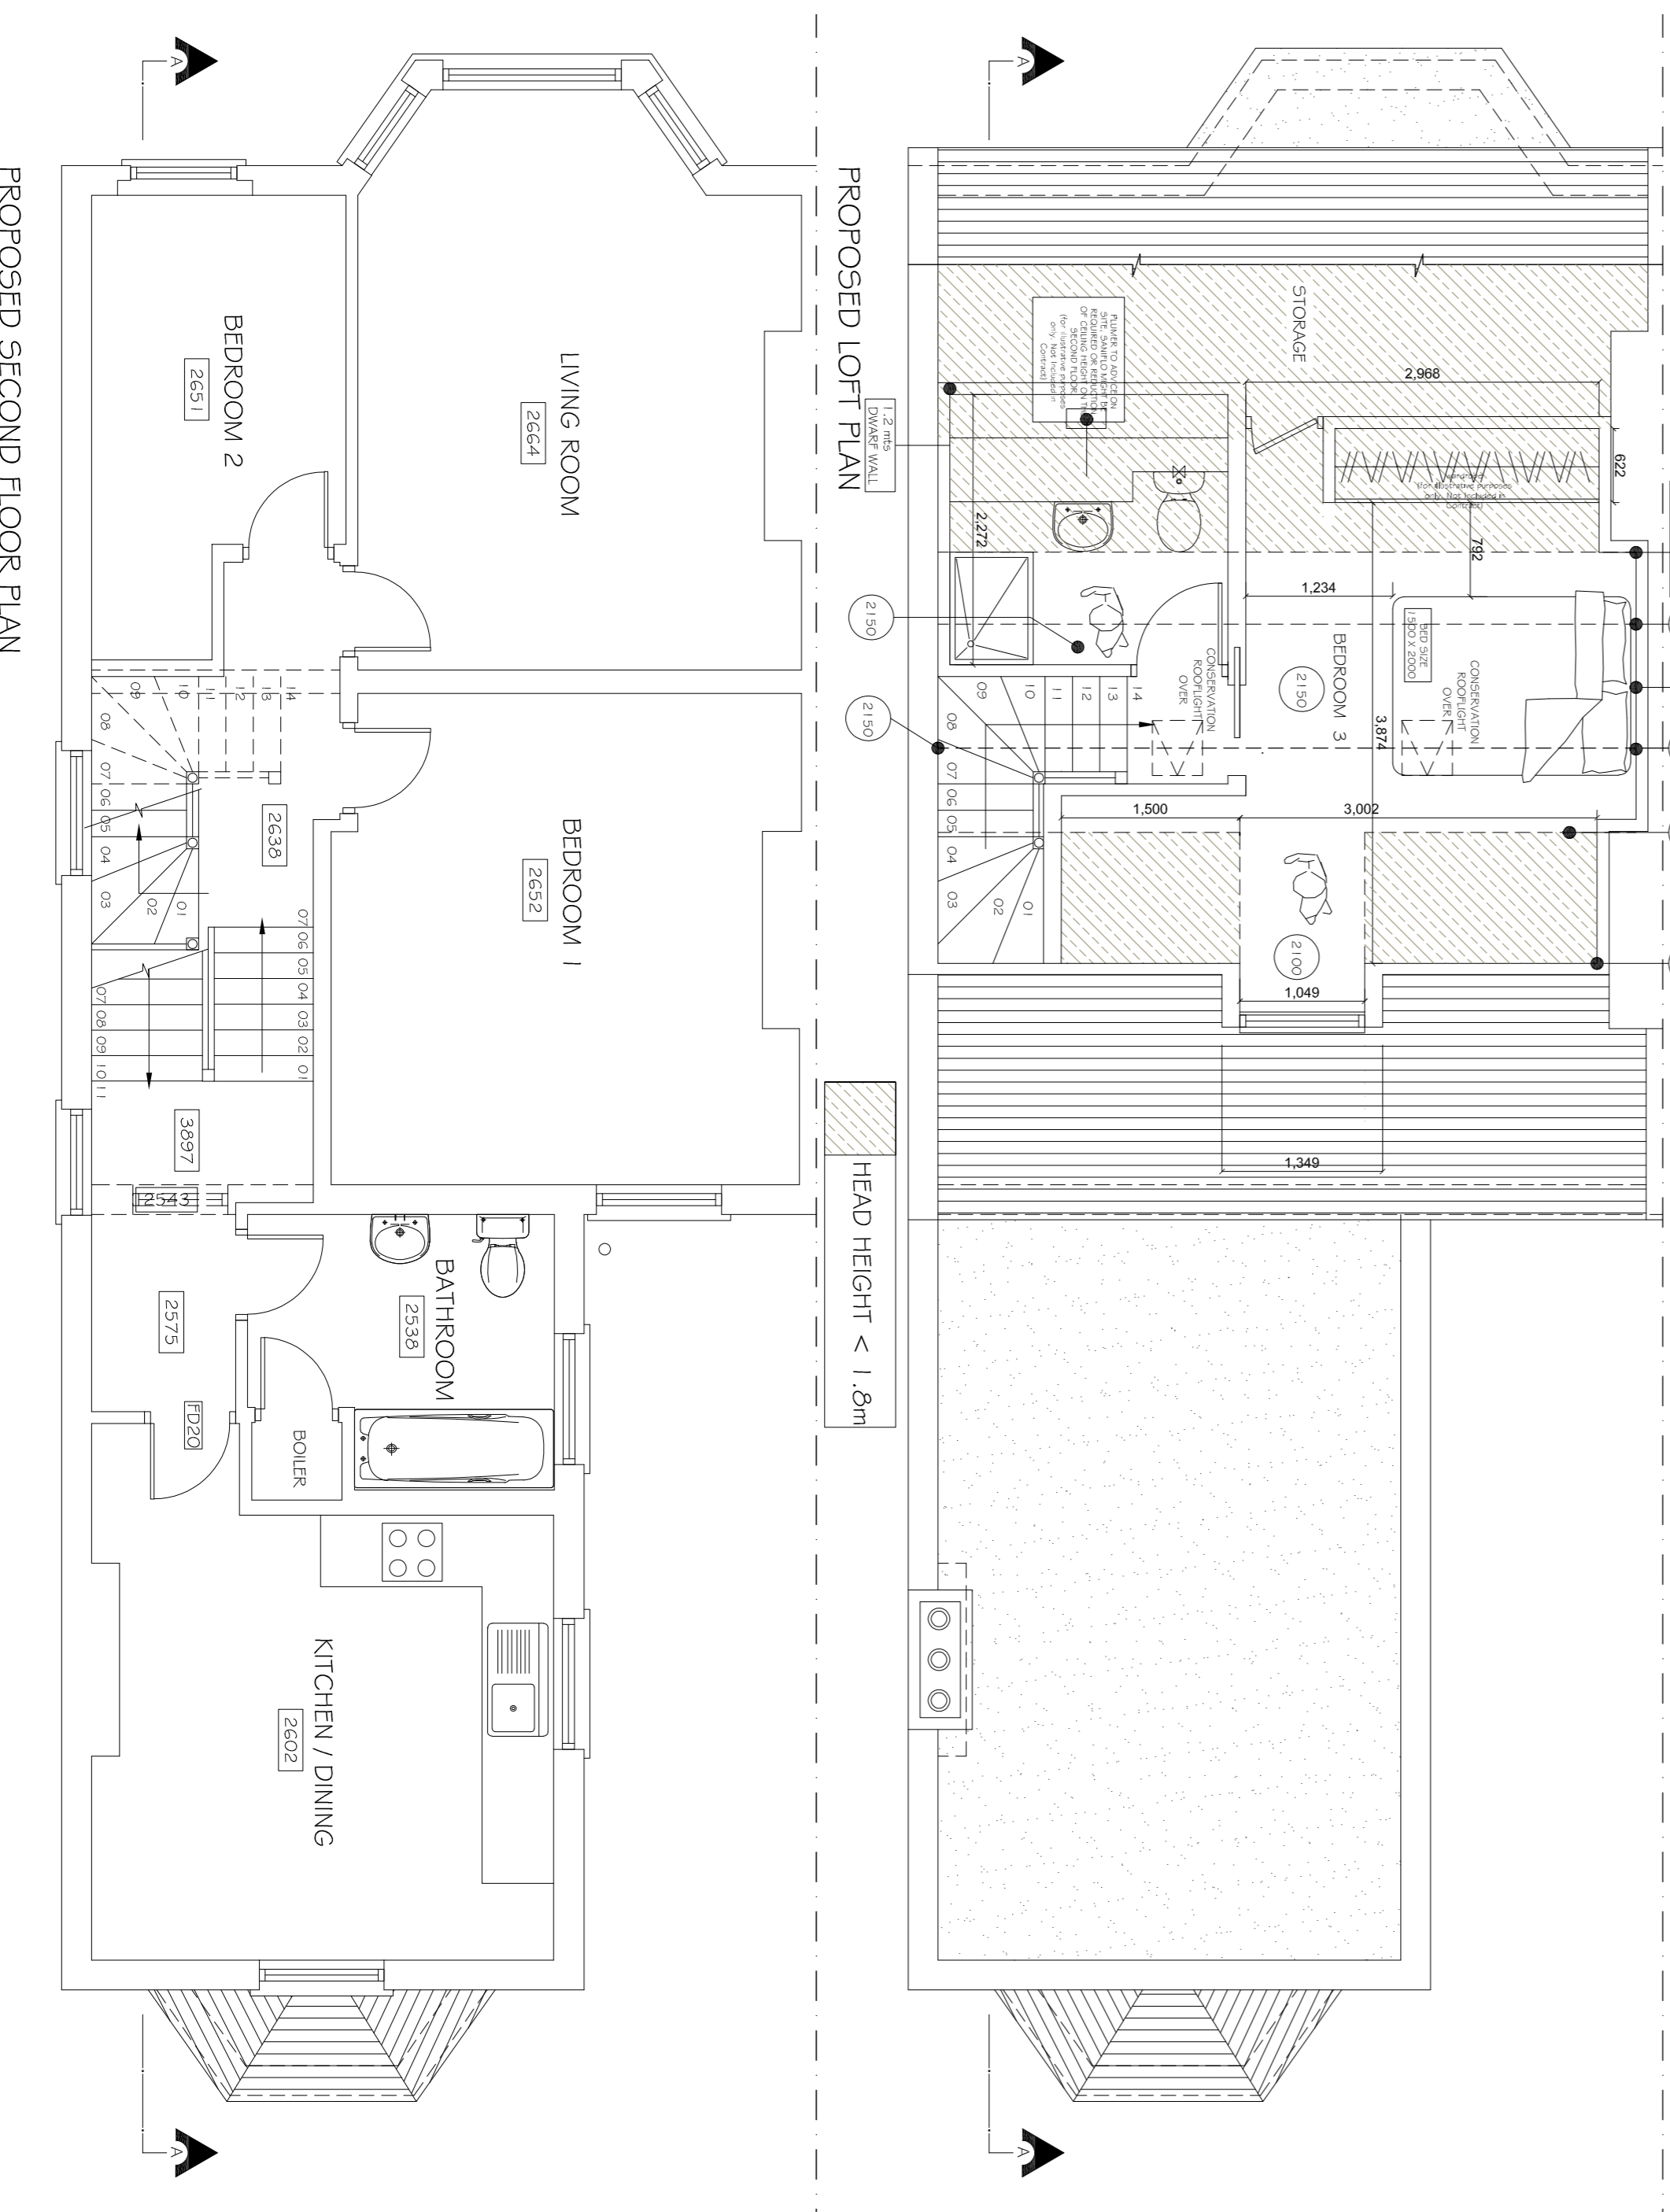
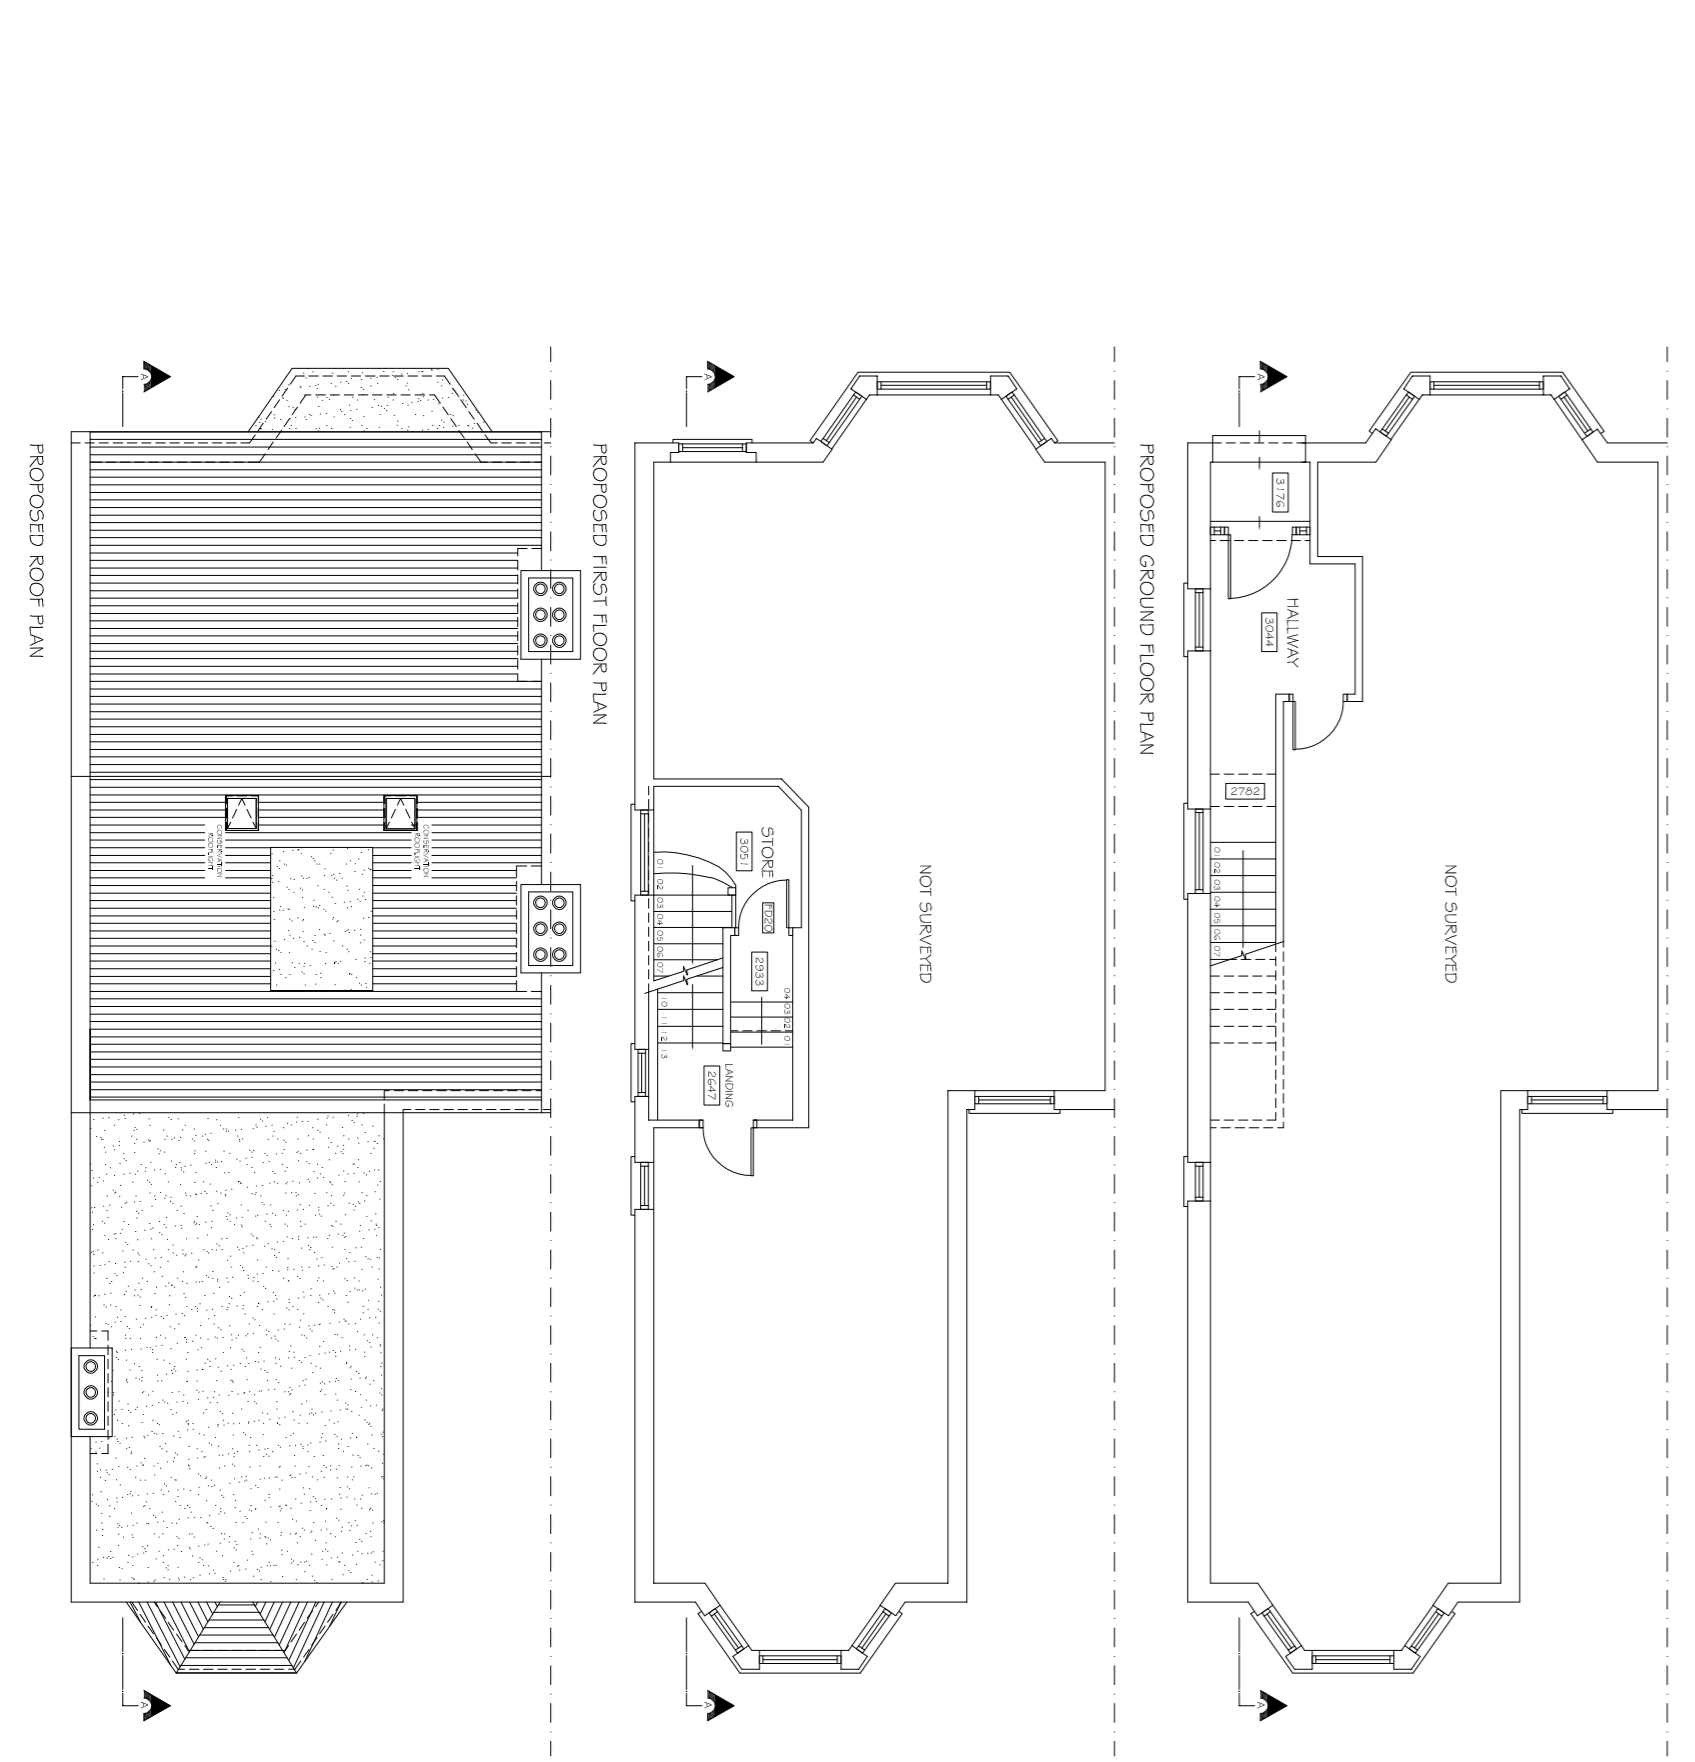


PROPOSED 1:100


0m 5m 1m 2m 3m 4m 5m

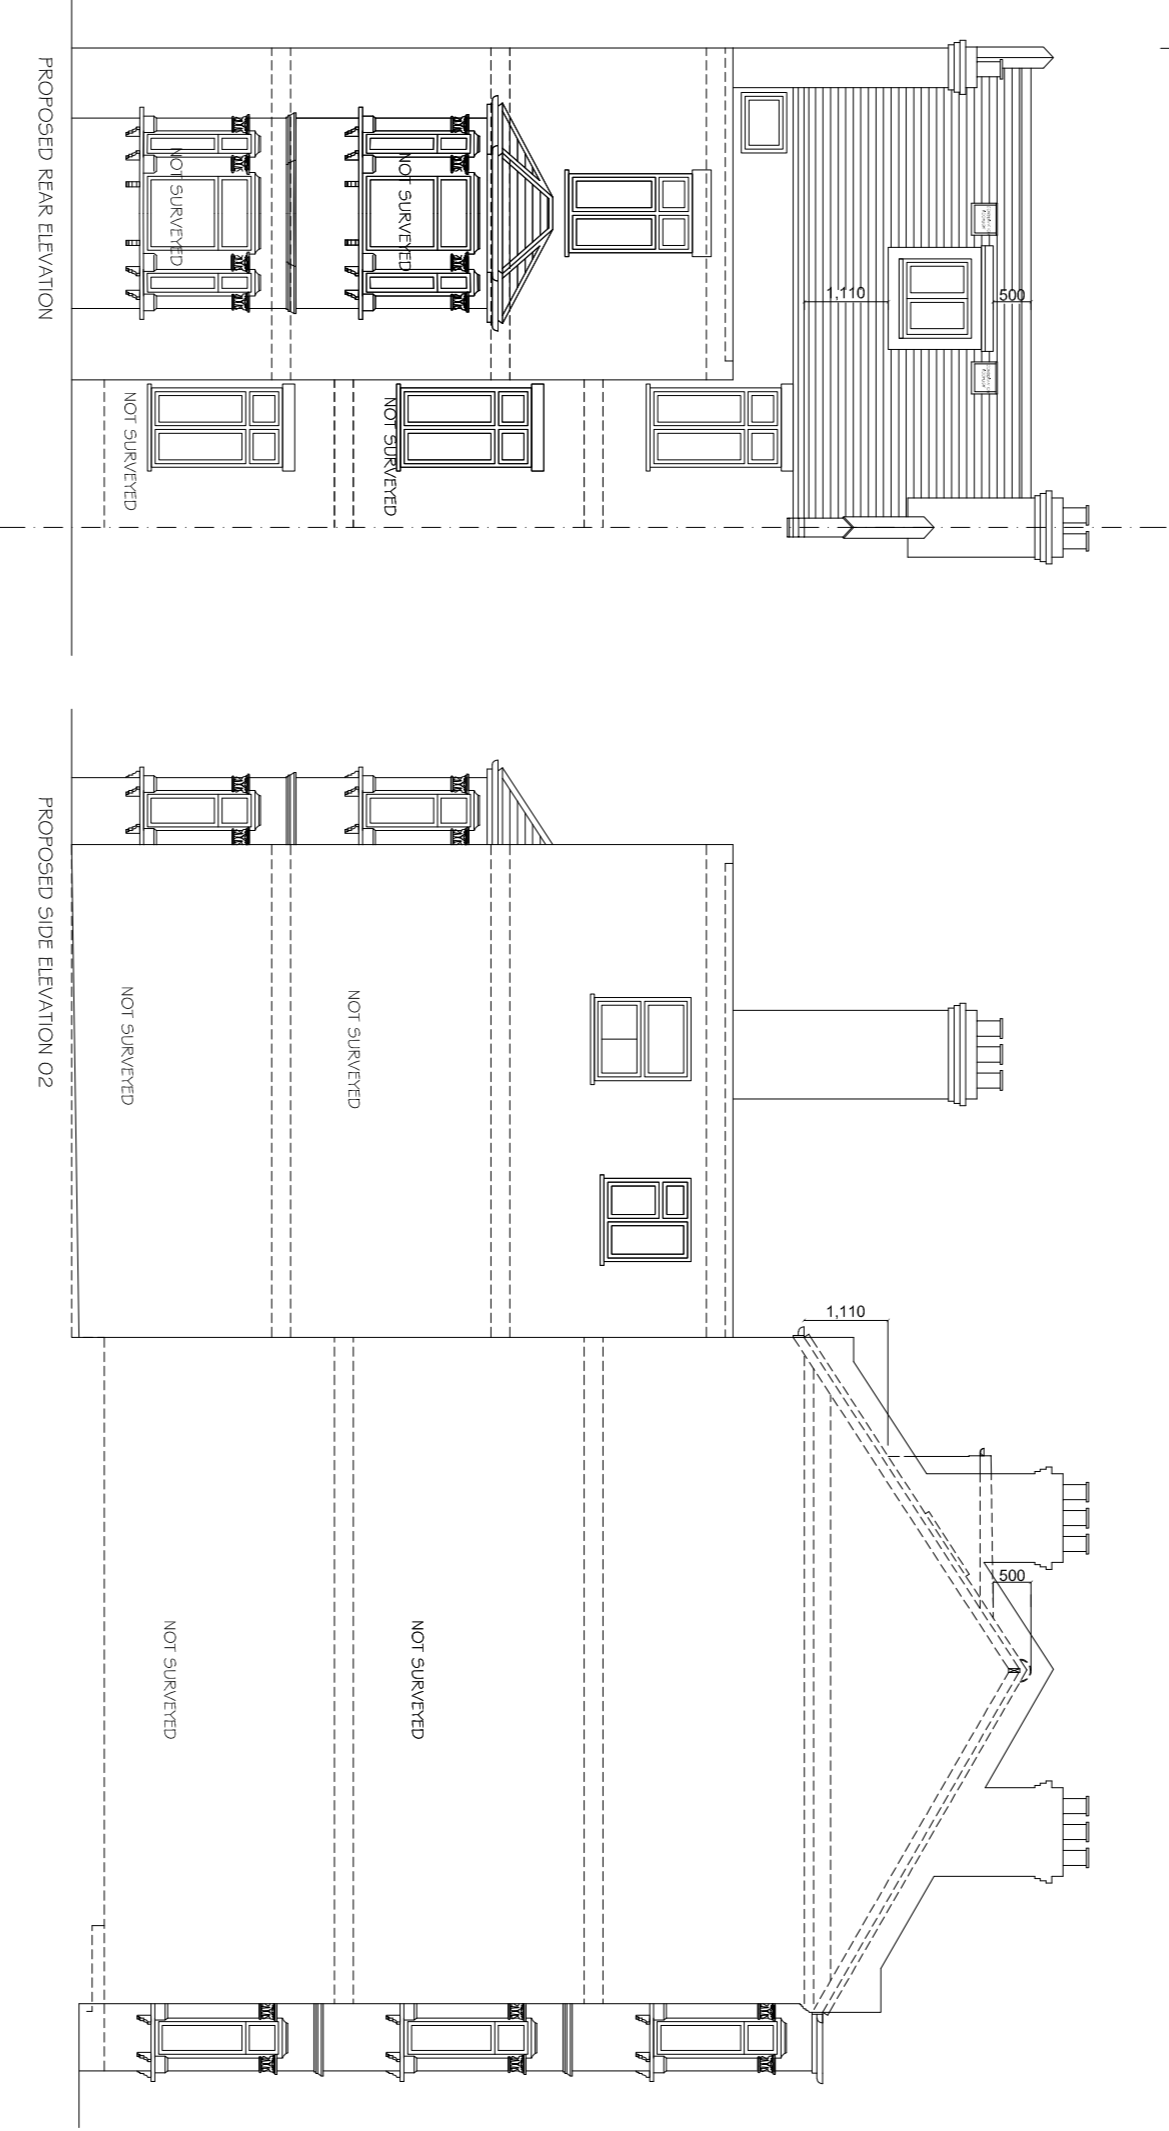

PROPOSED 1:50

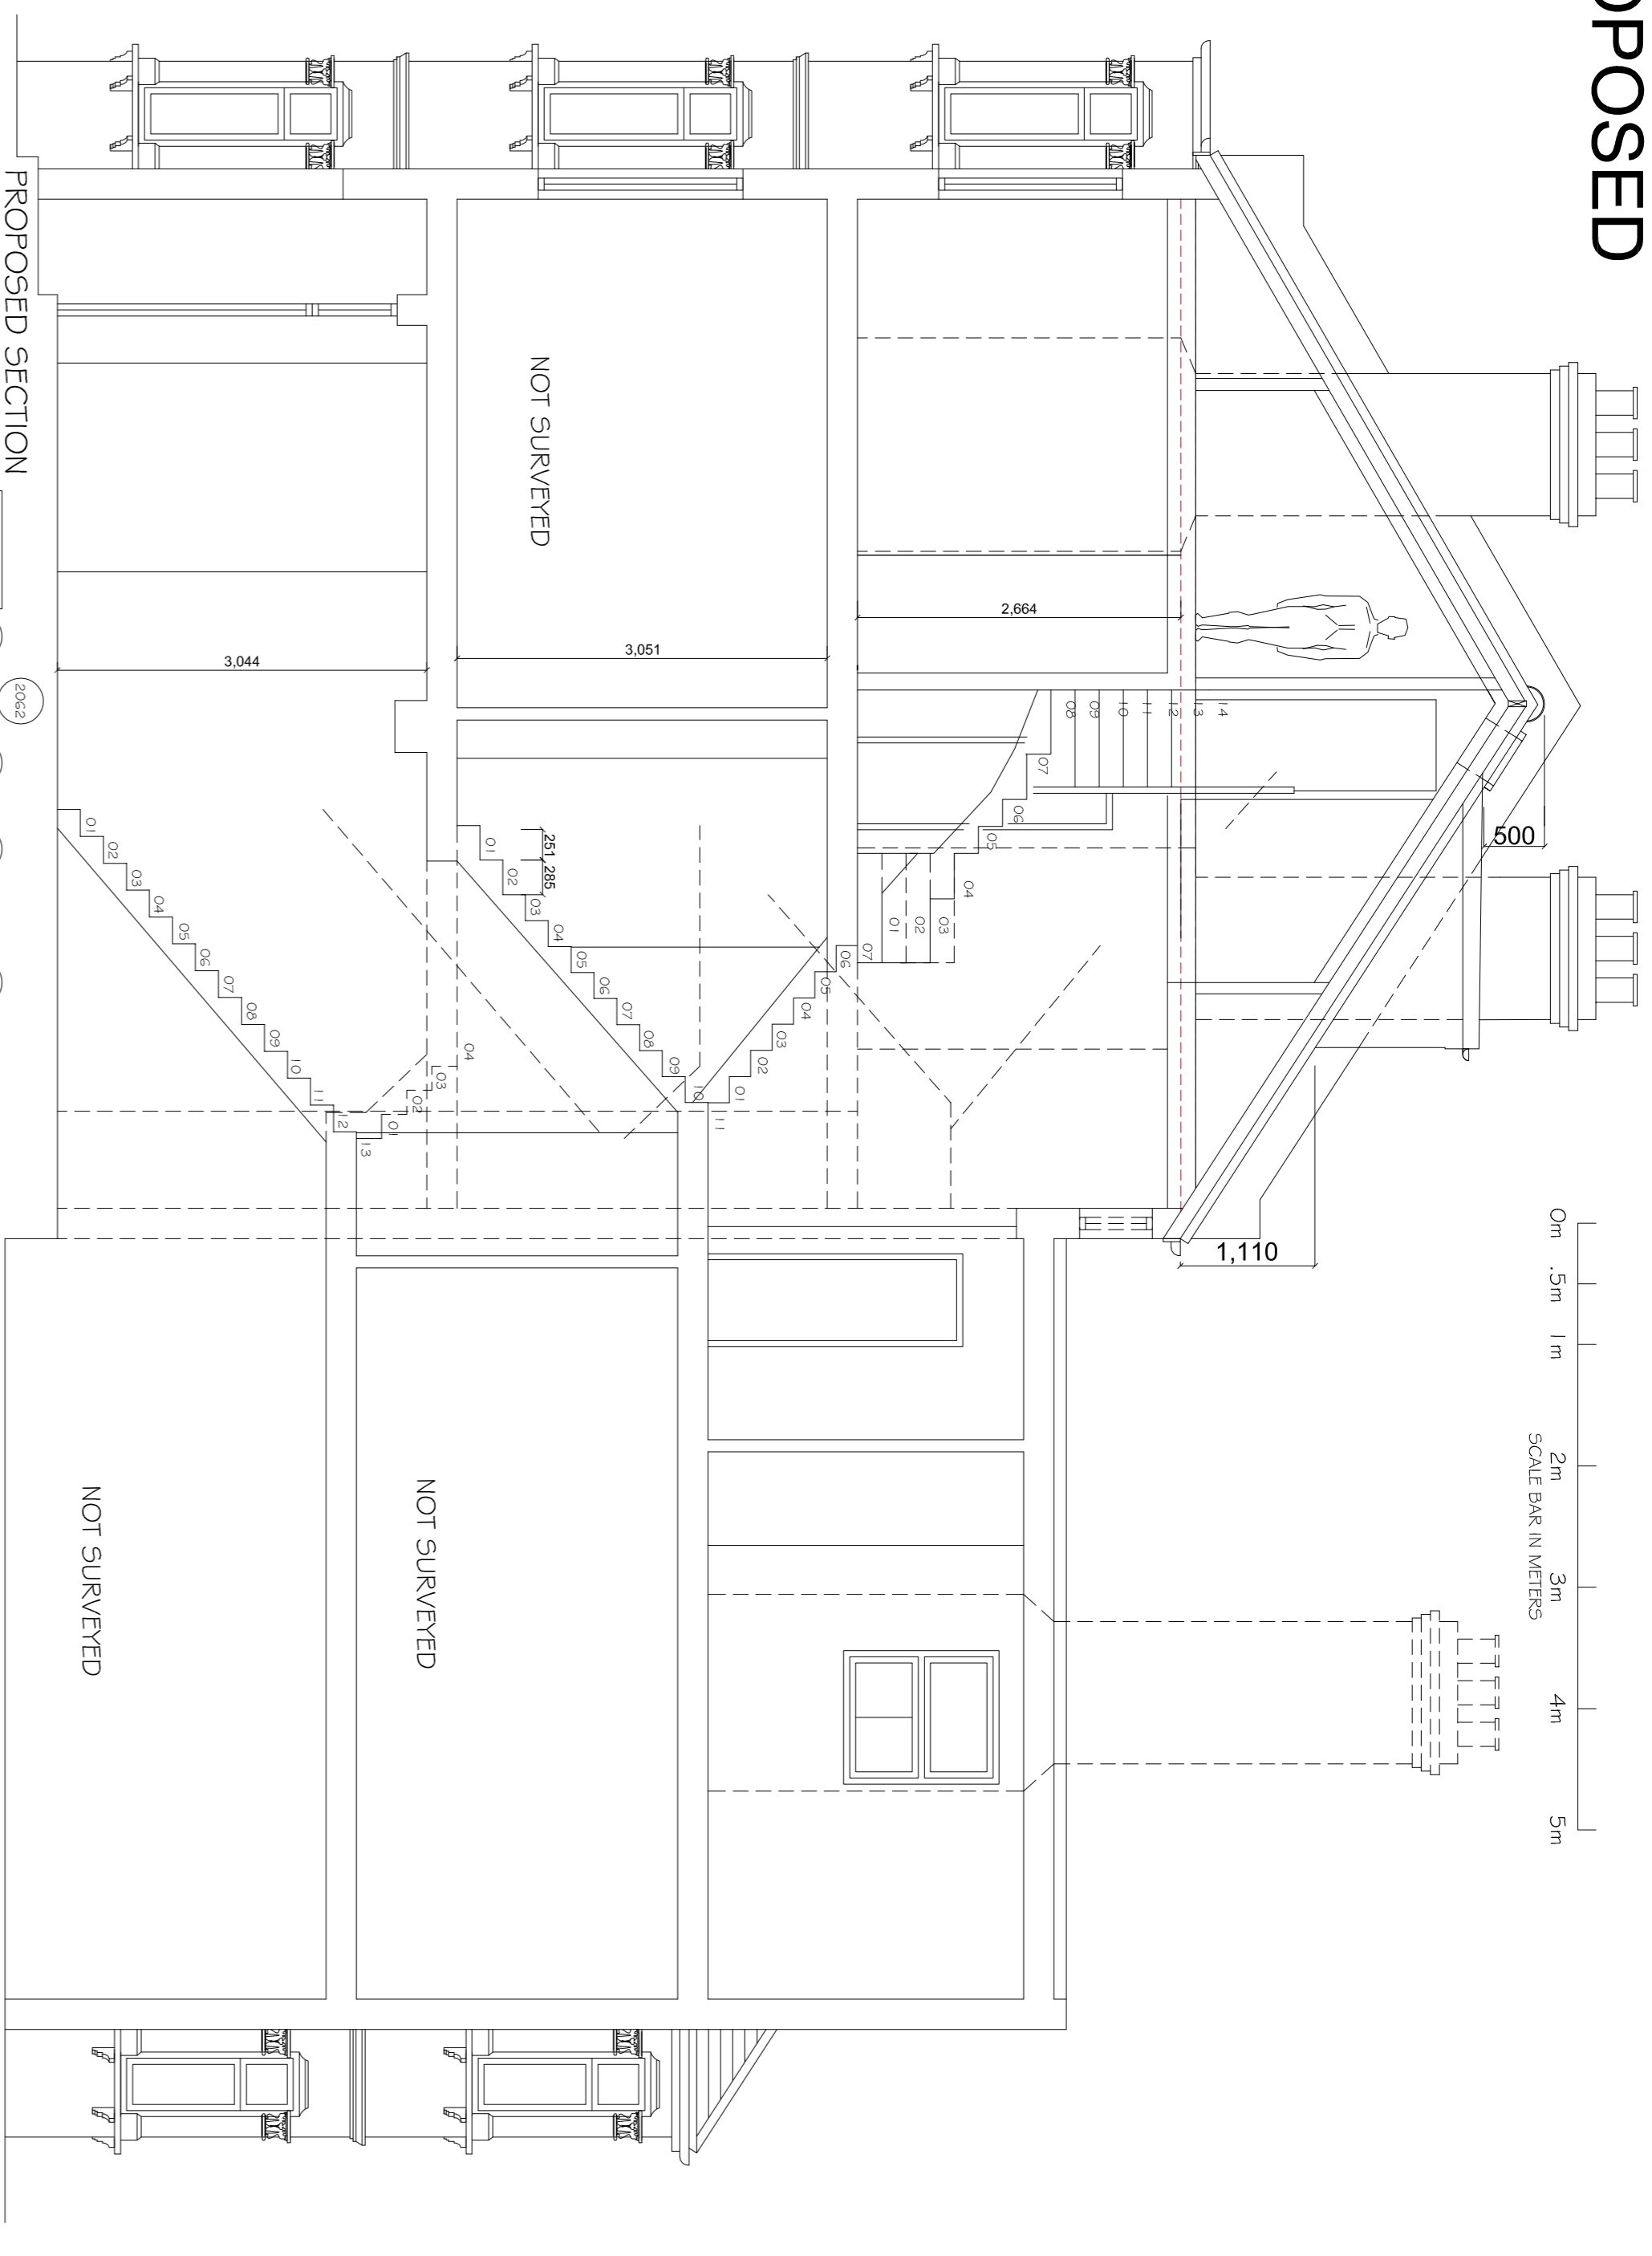

Copyright © Studio 136 Architects Ltd  
This drawing which is the property of Studio 136 Architects Ltd is the subject of Intellectual Property Rights including copyright and design right and shall not be reproduced, stored in a retrieval system or transmitted in any form or by any means, electronic, mechanical, photocopying, recording or otherwise without the written consent of Studio 136 Architects Ltd.  
This drawing is not to be scaled. Only figured dimensions to be taken. Any discrepancies to be reported to the Studio 136 Architects prior to setting out or ordering of any materials

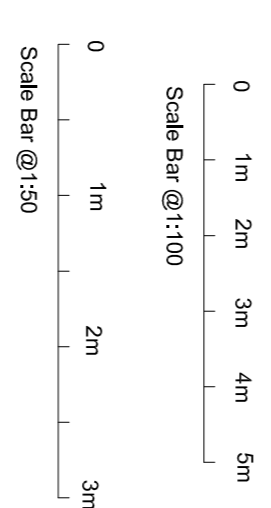

**studio**  
**136**  
**architects**

8 The Broadway, Wembley, Middlesex, HA8 8RT  
Tel: 020 897 7131  
E: info@studio136.co.uk

Project  
LOFT CONVERSION AT  
14 SAVERSWAKE ROAD  
LONDON  
NW3 2JN

Client  
MR ALMOLEY  
14 SAVERSWAKE ROAD  
LONDON  
NW3 2JN

Drawing Title  
PROPOSED PLANS  
SECTION & ELEVATIONS

Scale	Drawn	Checked	Authorised
1:100/1:50@A1	SIS	-	-
MAS/218	-	-	-

Drawing Number	Rev
A1_M18_04_SAVE_002	0