






1 Garden Wall Railing Setting Out Plan
Scale: 1:50

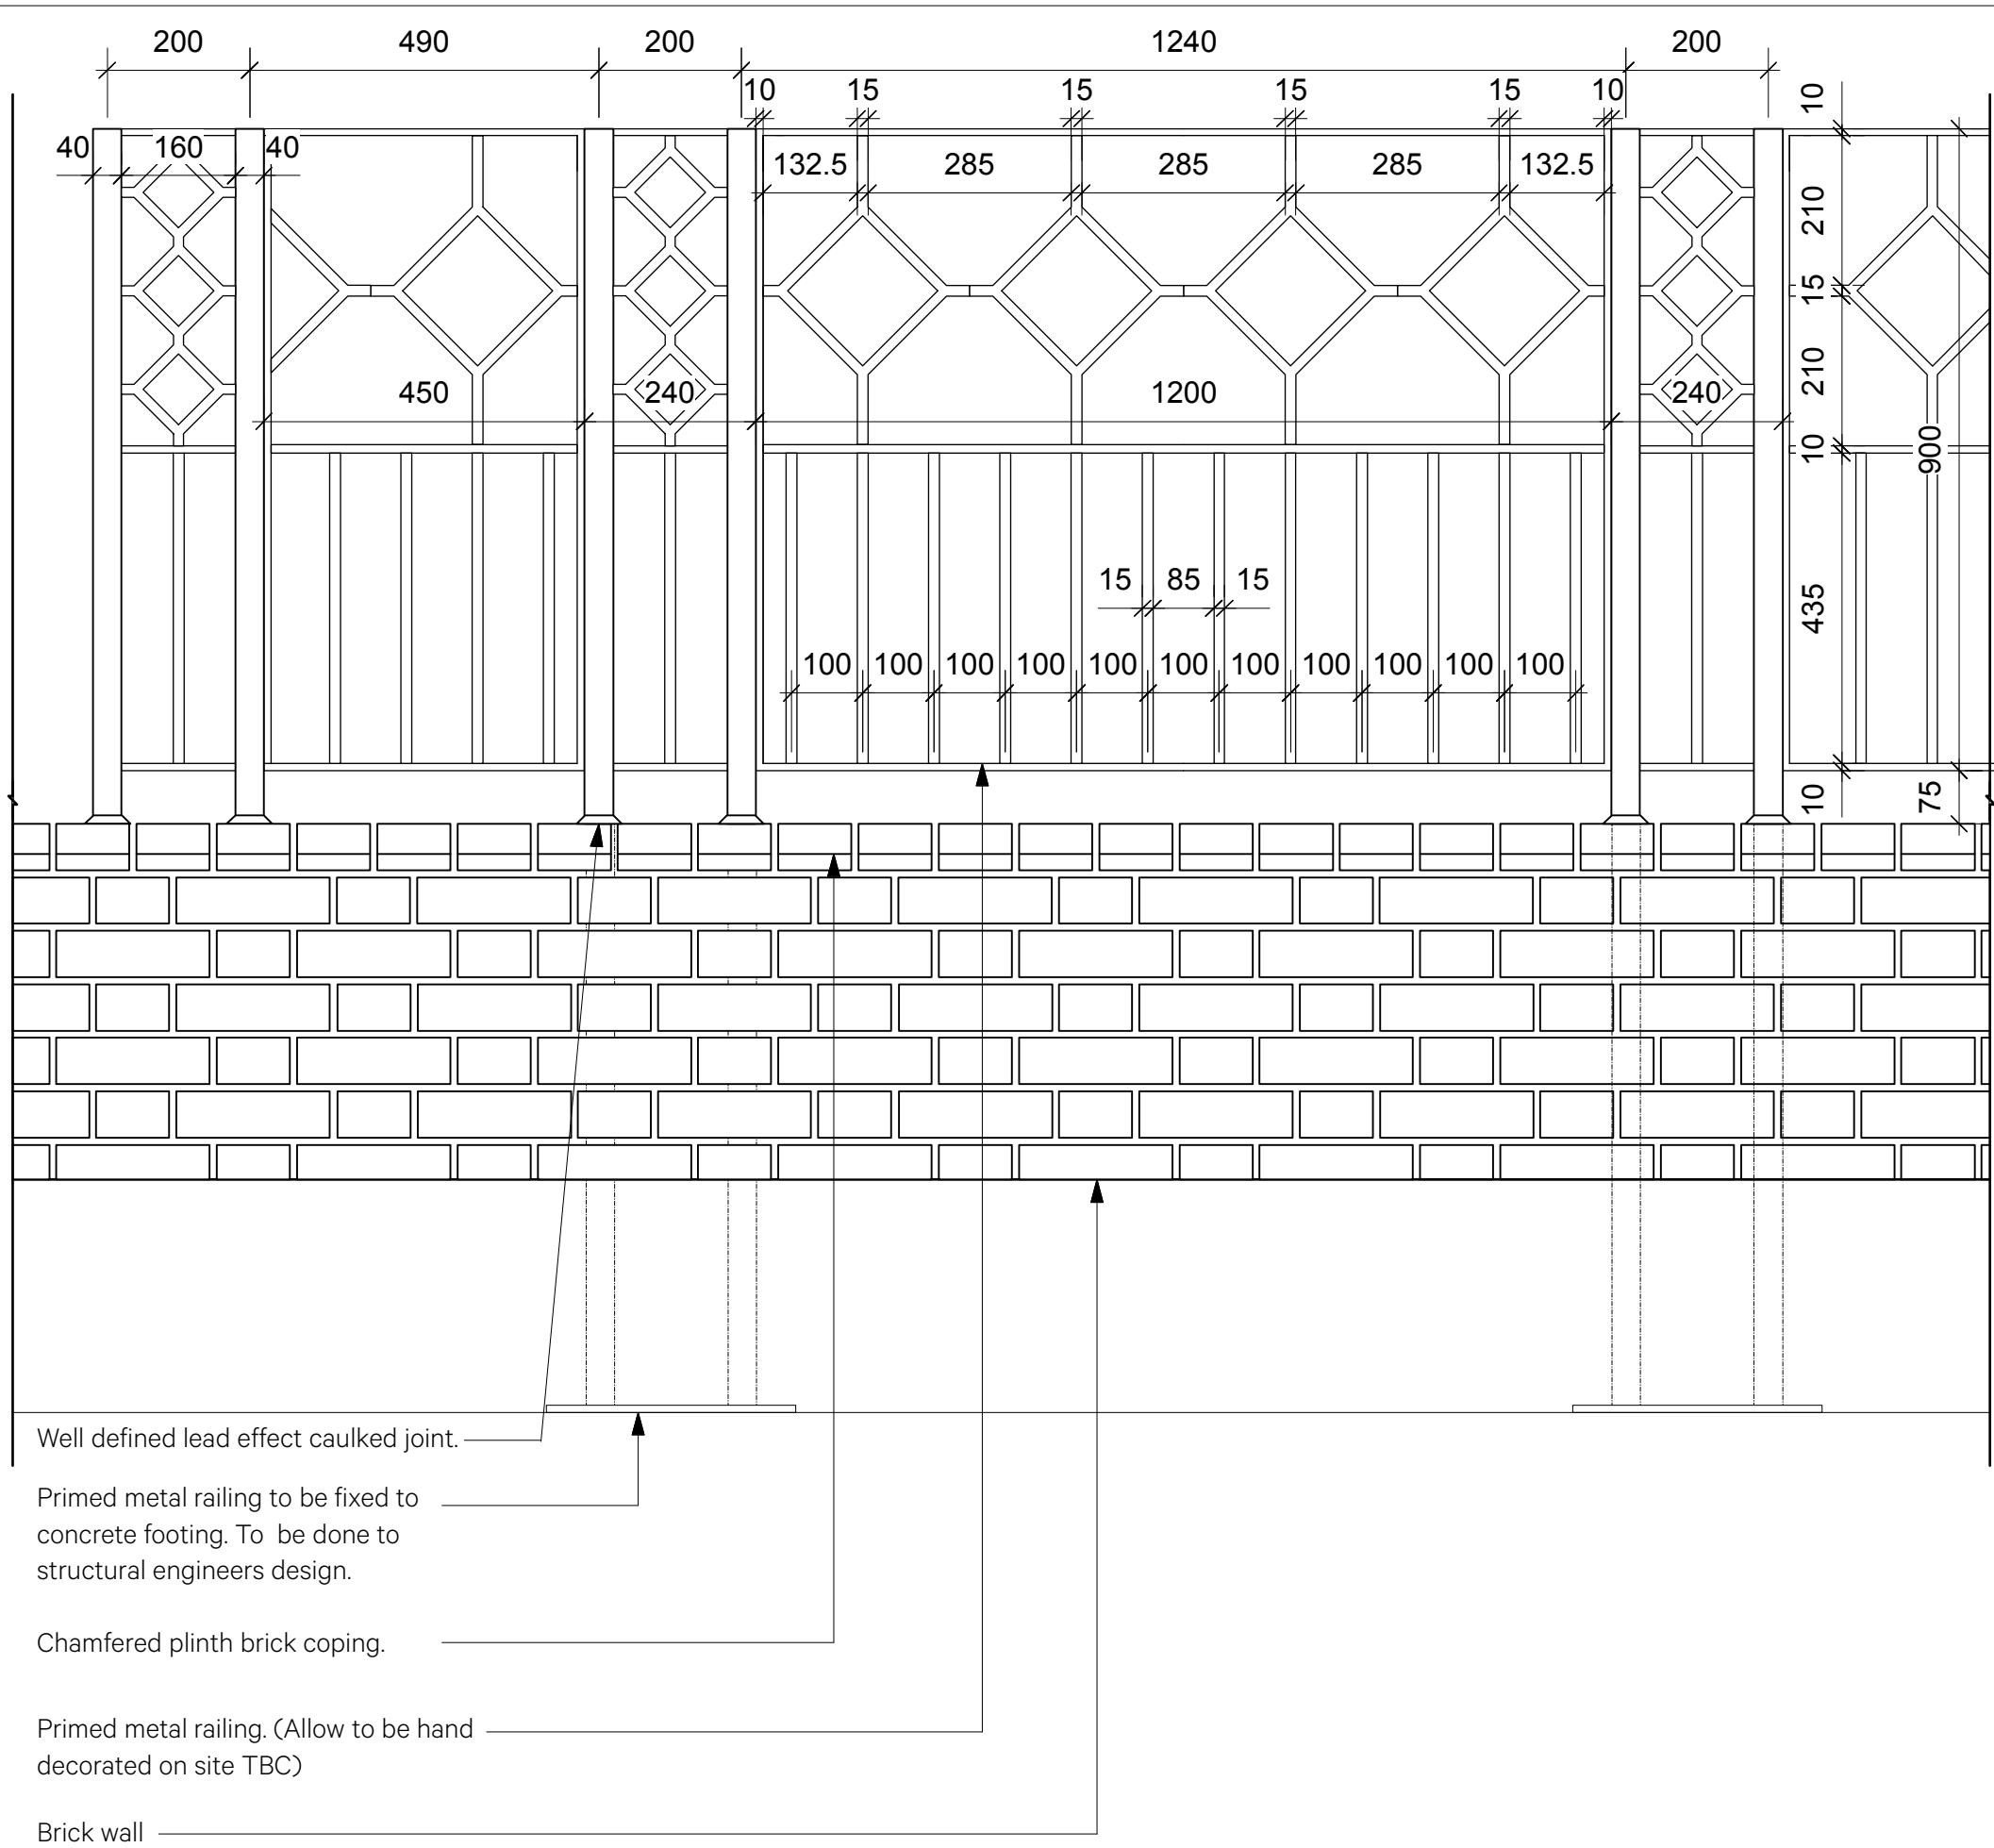


2 Garden Wall Elevation A (End of Wall)
Scale: 1:10

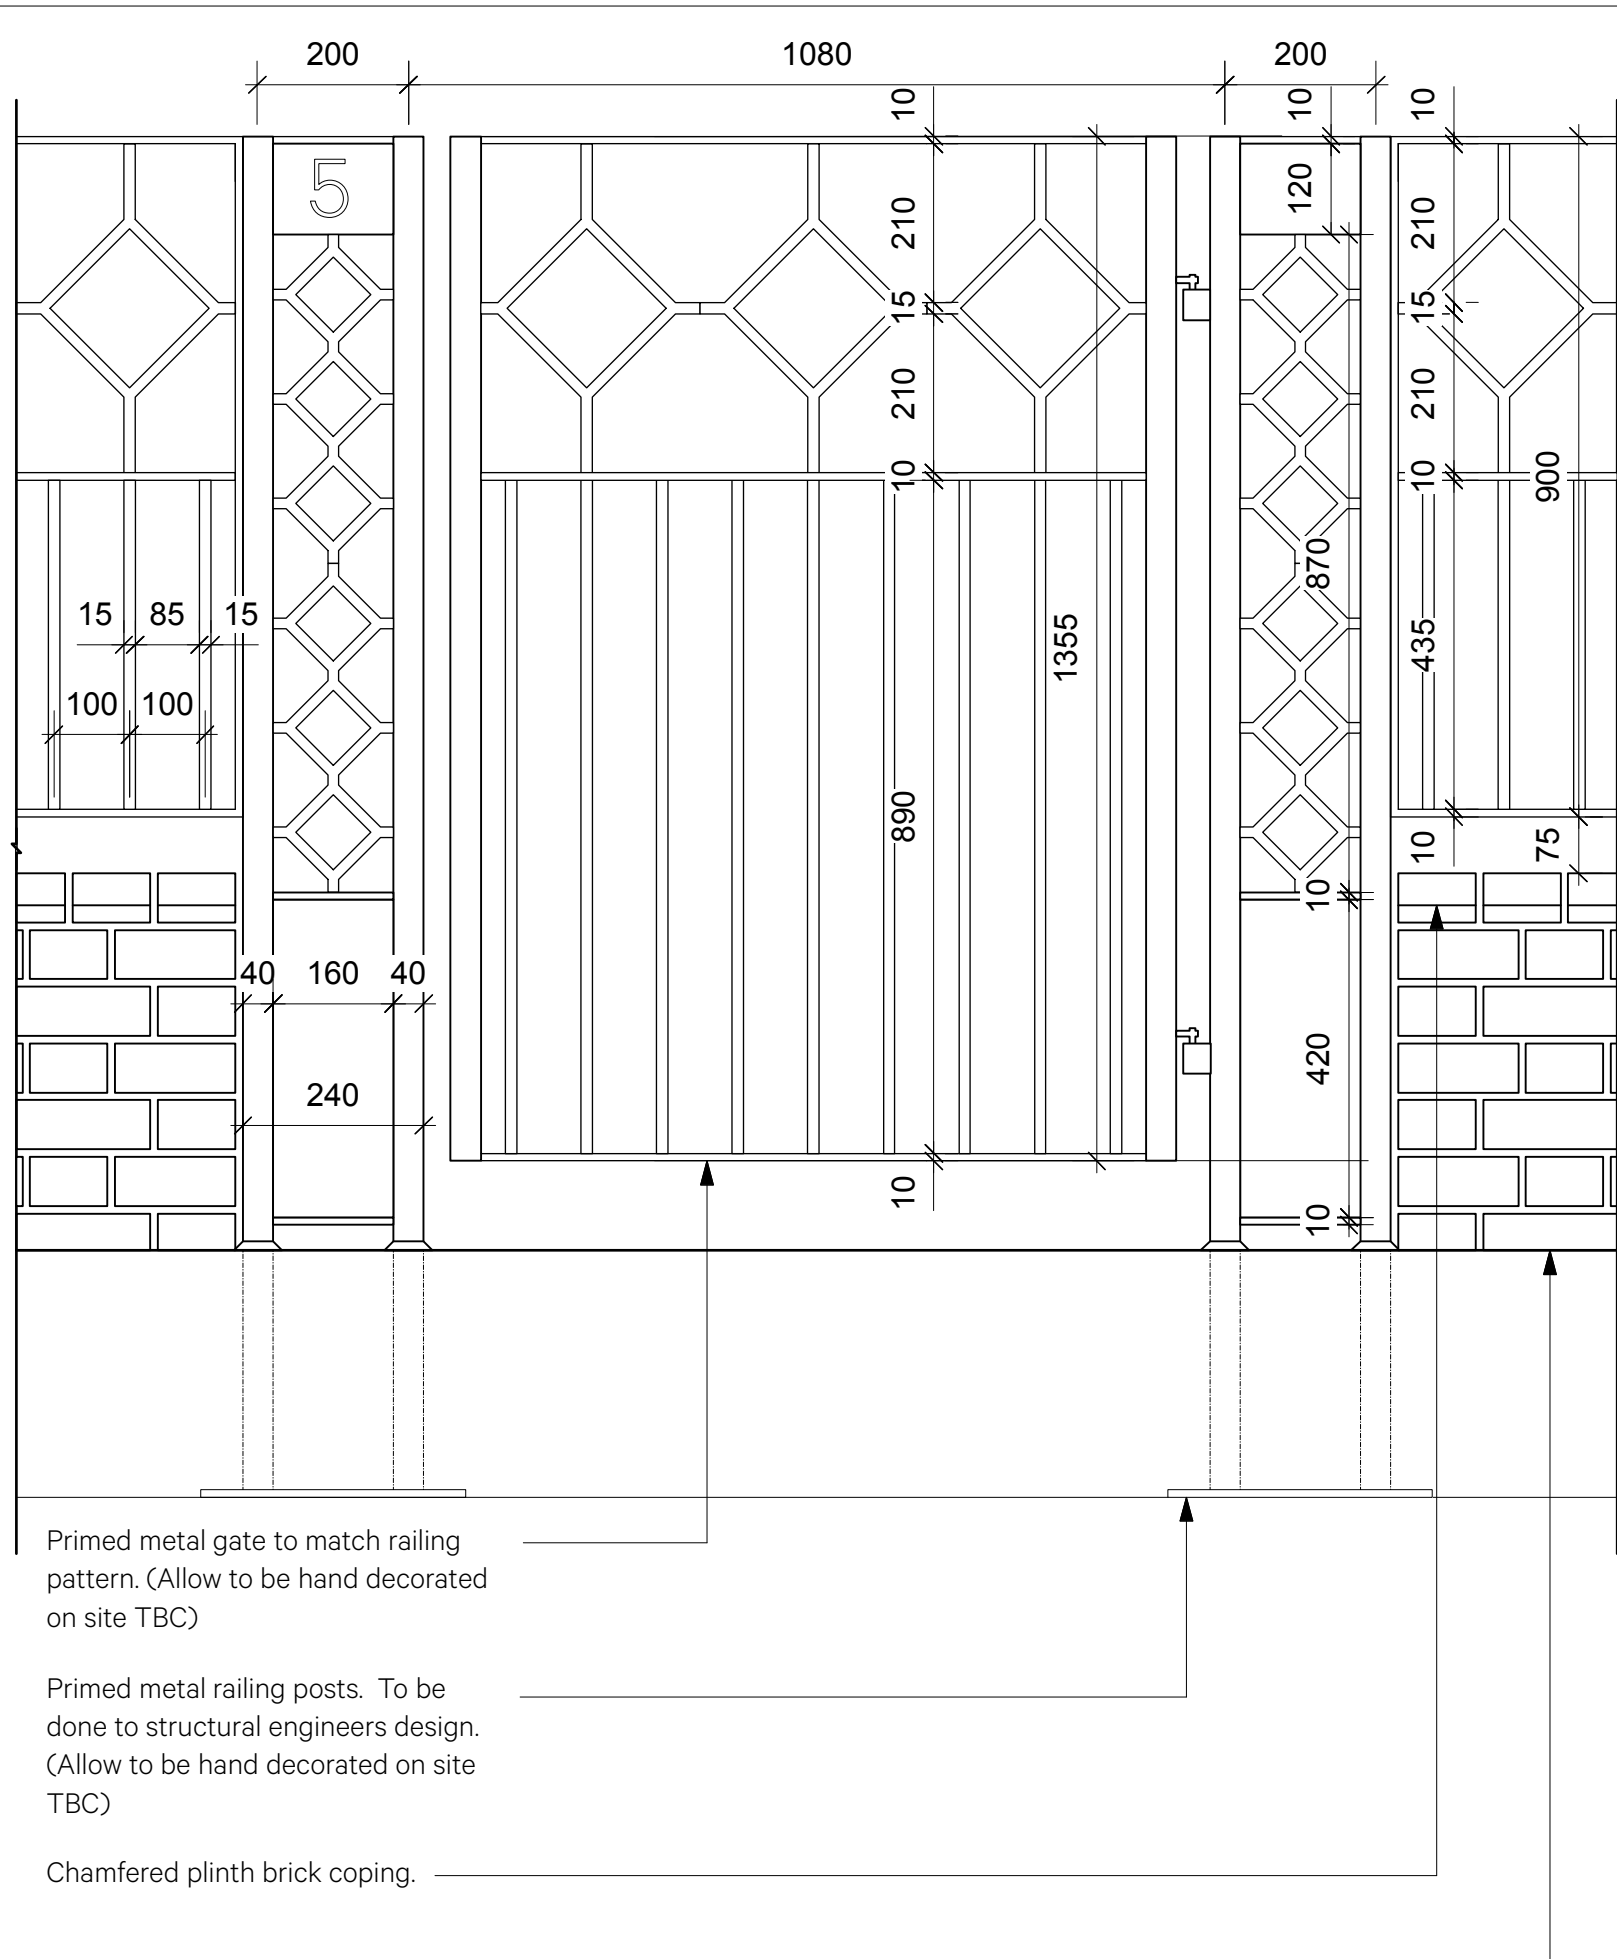


3 Garden Wall Elevation B (Entrance Gate)
Scale: 1:10

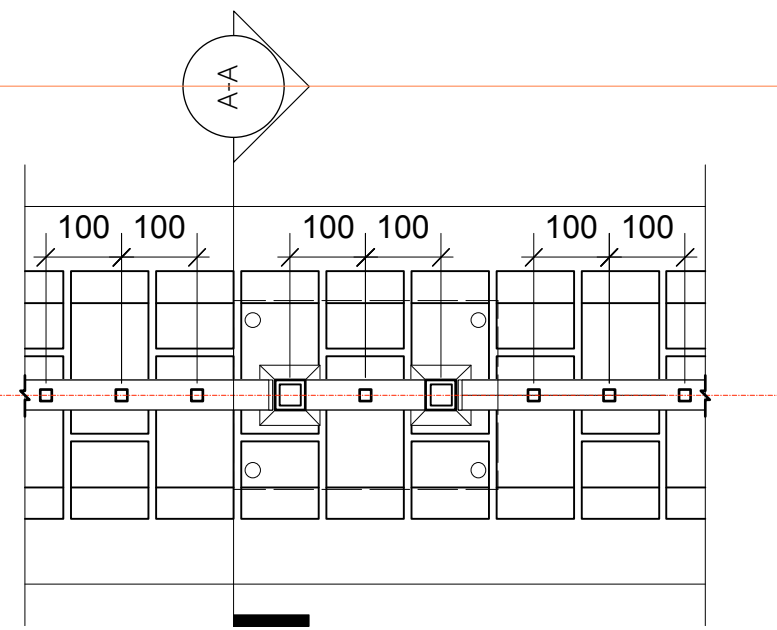


4 Garden Wall Typical Plan Detail 01
Scale: 1:10

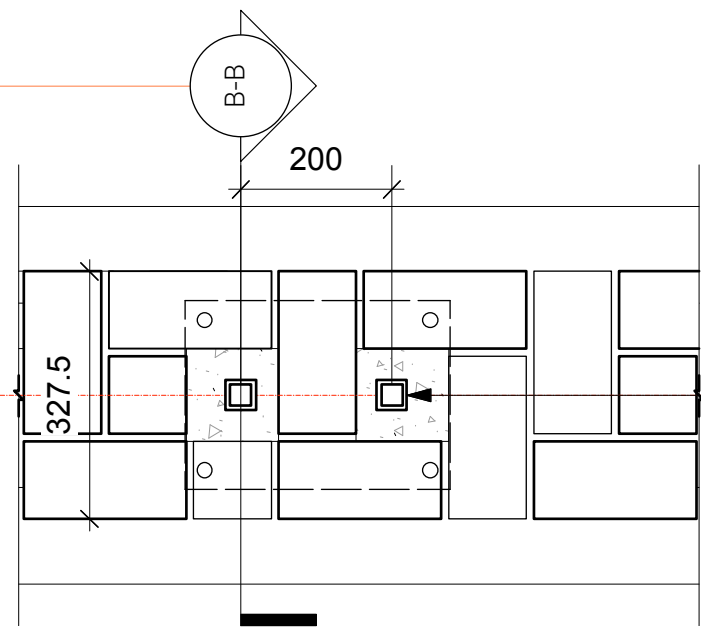

5 Garden Wall Typical Plan Detail
Scale: 1:10

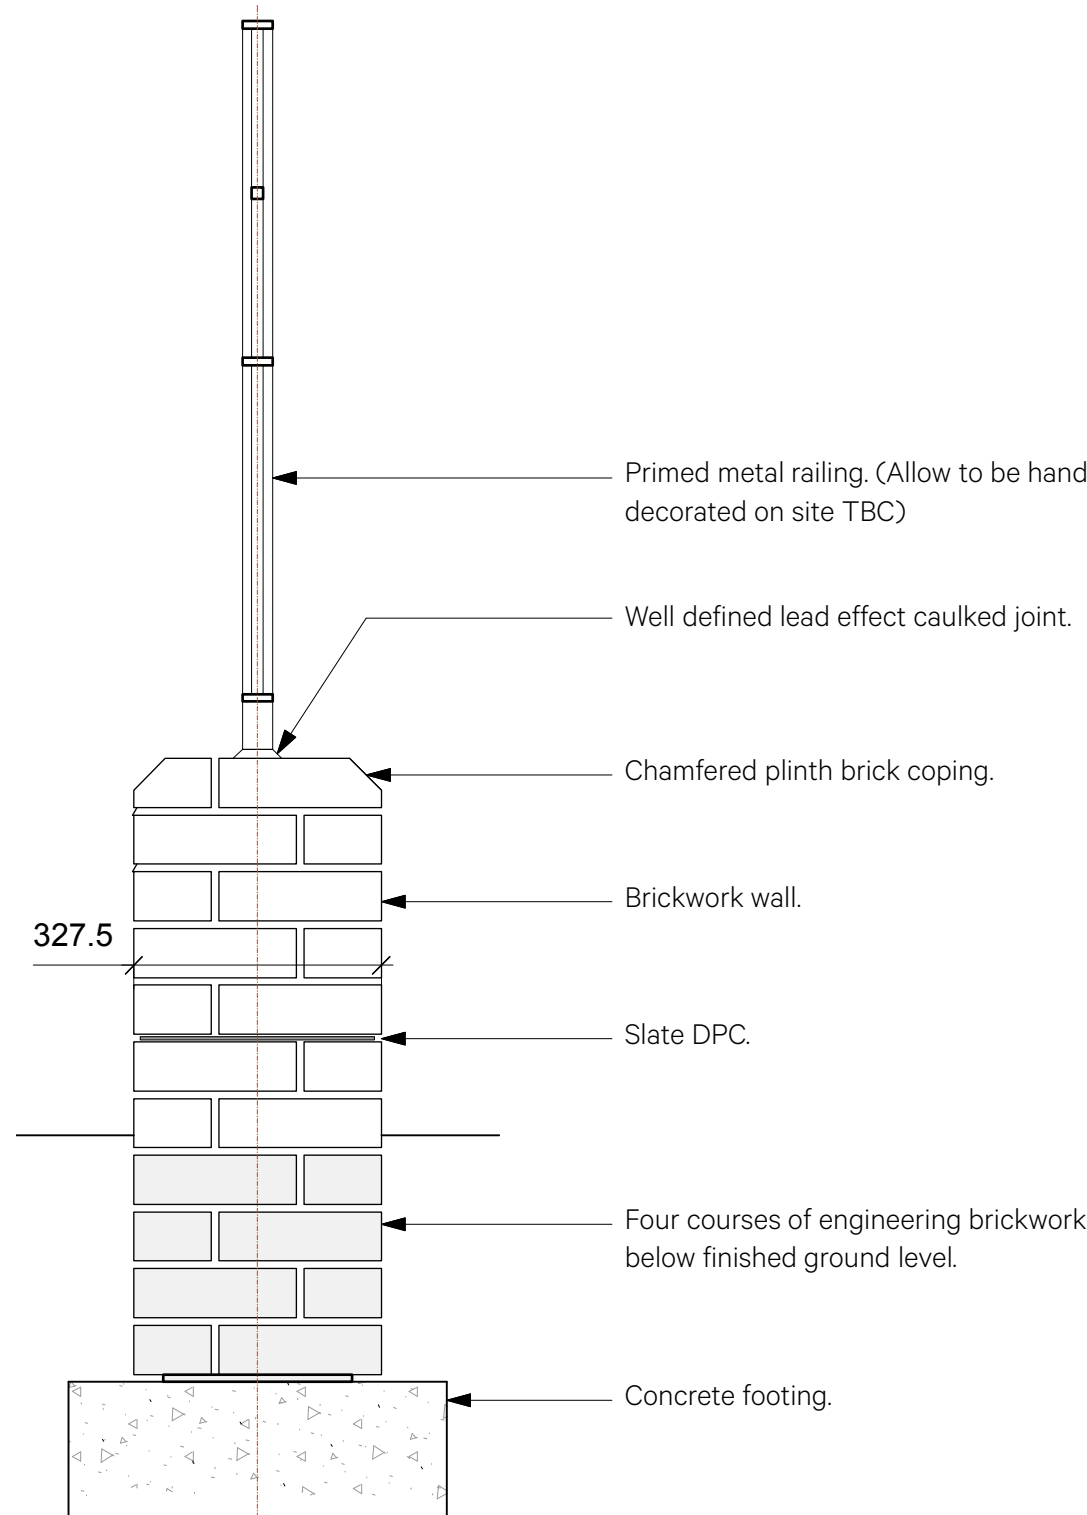

6 Garden Wall Typical Section A/A
Scale: 1:10

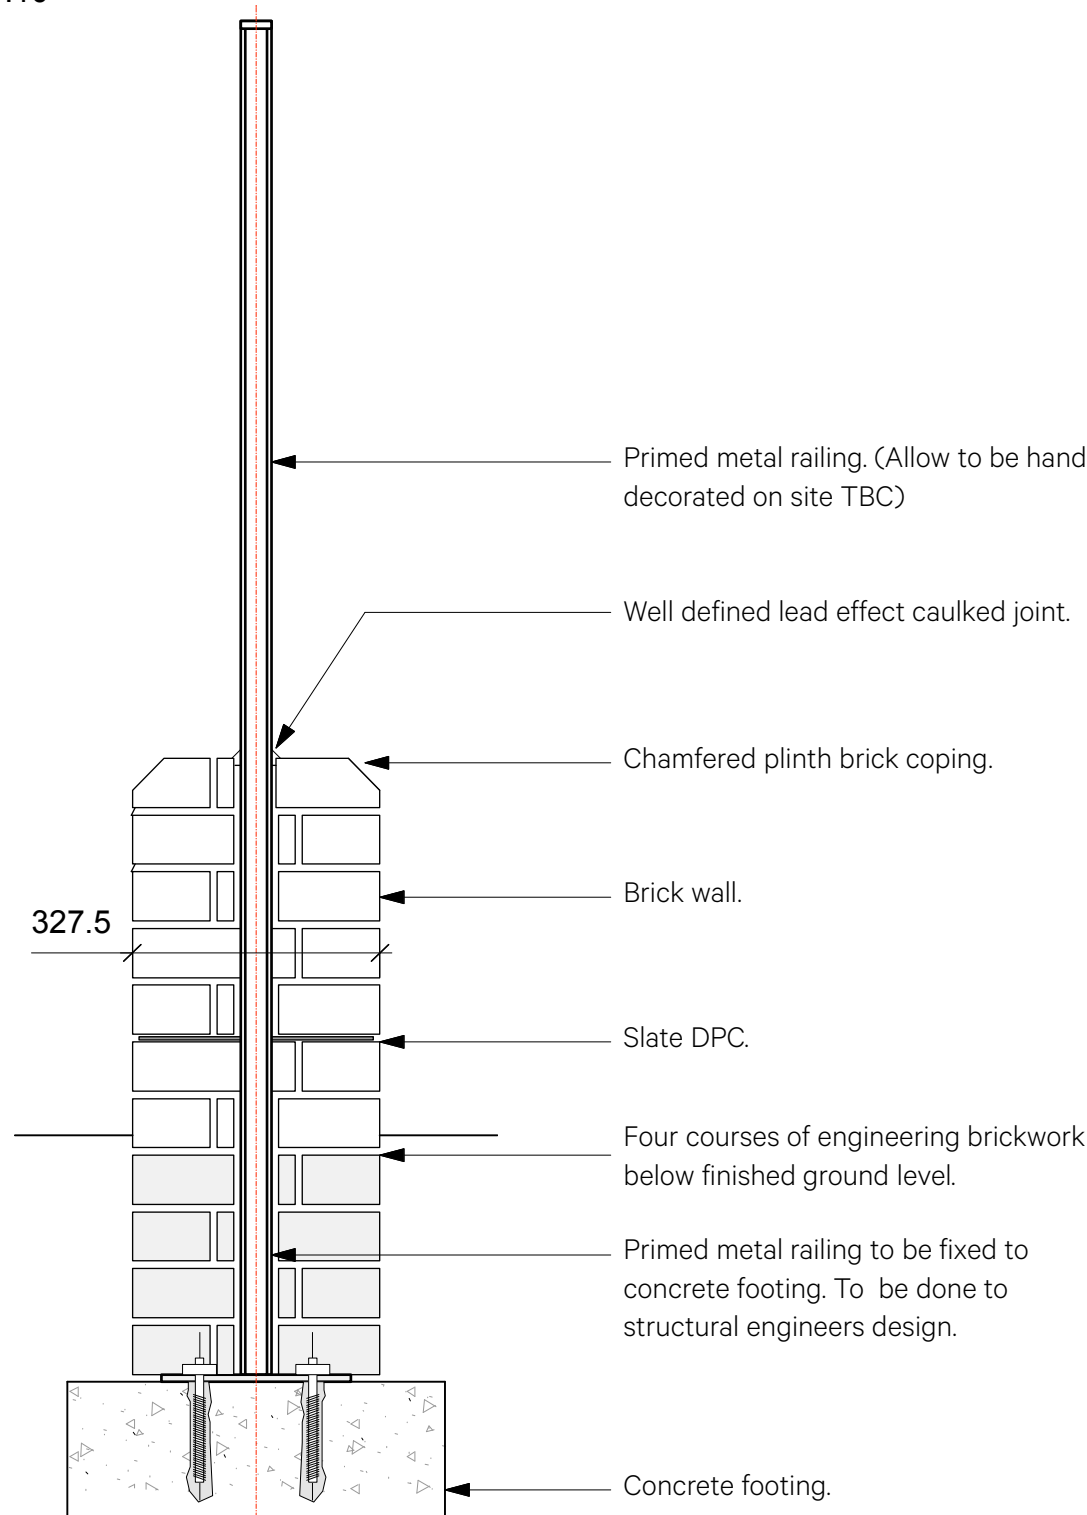

7 Garden Wall Typical Section B/B
Scale: 1:10

Revision	Date	Amendment	Notes											Client	Mrs and Mr Strobel		Burwell Deakins							
P1	06/03/2019	First Issue	NO DIMENSIONS ARE TO BE SCALED FROM THIS DRAWING. THE CONTRACTOR/MANUFACTURER IS RESPONSIBLE FOR CHECKING ALL DIMENSIONS AND QUERING ANY DISCREPANCIES. THIS DRAWING IS THE PROPERTY OF BDA ARCHITECTS LTD. COPYRIGHT IS RESERVED BY THEM AND THE DRAWING IS ISSUED ON CONDITION THAT IT IS NOT COPIED, REPRODUCED, RETAINED OR DISCLOSED TO ANY UNAUTHORISED PERSON, EITHER WHOLLY OR IN PART WITHOUT WRITTEN CONSENT.											Project	5 Gainsborough Gardens									
														Drawing	Garden Wall Details									
														Scale	1:50@ A1/1:100@A3	Drawn	FO							
											Date	March 2019			info@burwellarchitects.com www.burwellarchitects.com									
											Project N°	Drawing N°	Revision		Unit 001	First Floor								
											785	785_A_302	P1		California Building	6 Southenshay								
															London SE13 7SF	West Exeter EX1 1JG								
															+44 (0) 2083 056010	+44 (0) 1392 423981								