


1 W302 / W303 Elevation | Section | Plan
1:10@A2

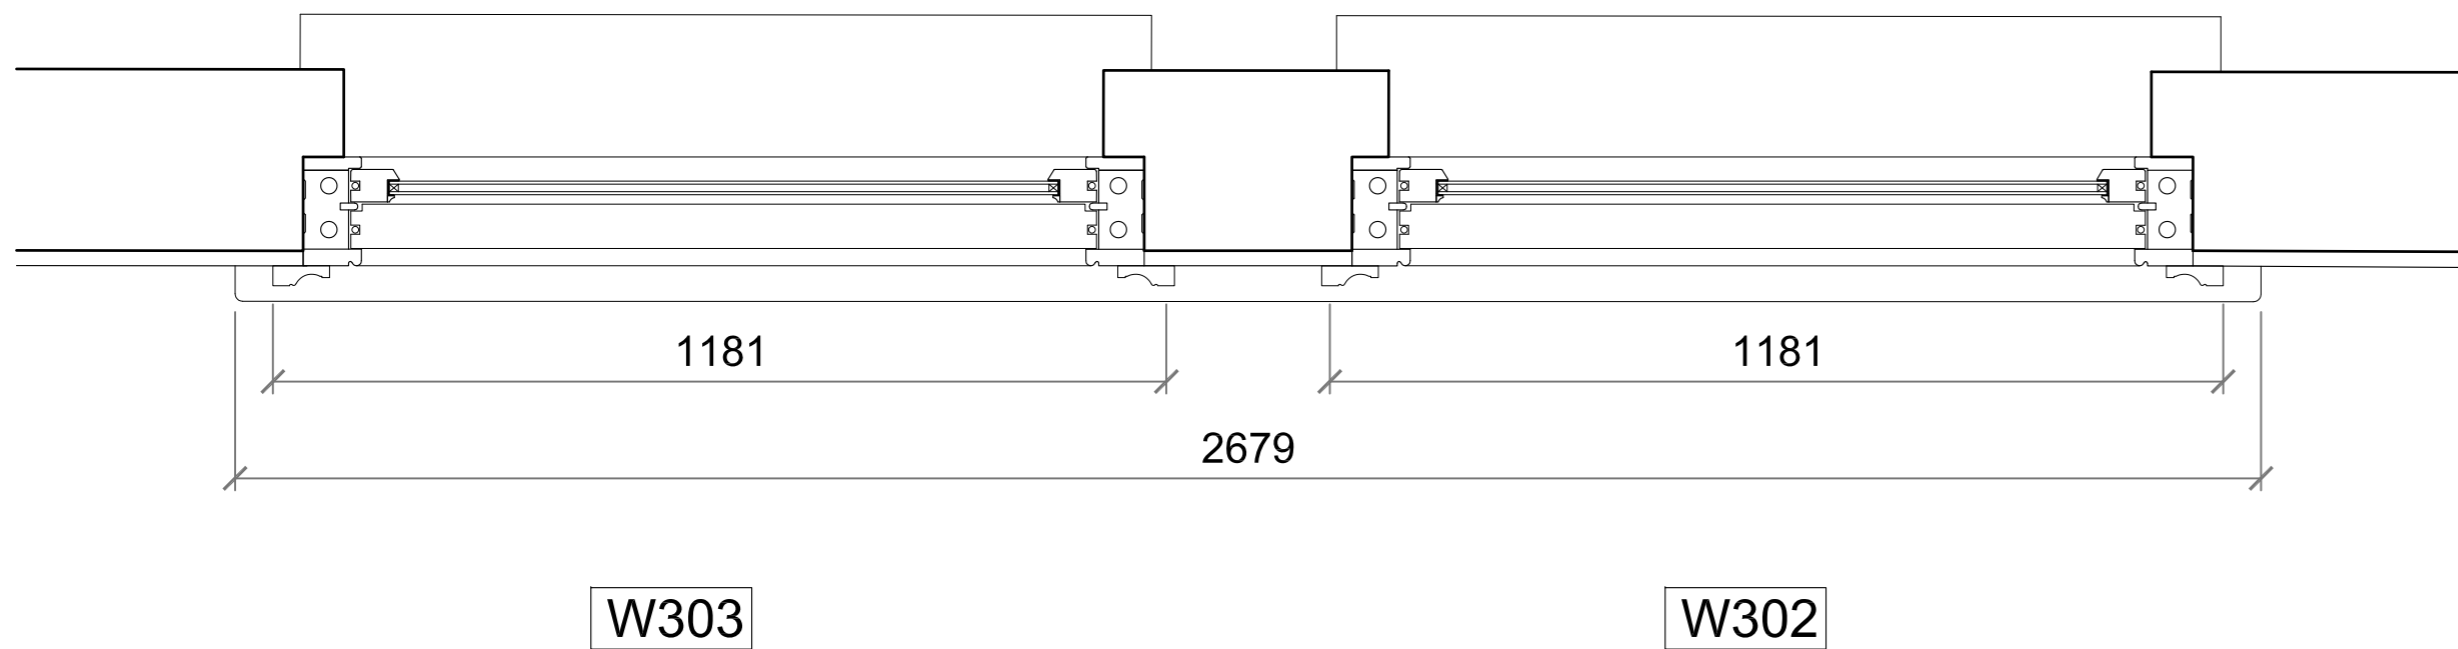

TENDER ISSUE

GENERAL NOTES
 COPYRIGHT BELSIZE ARCHITECTS.
 NO IMPLIED LICENSE EXISTS. THIS DRAWING SHOULD NOT BE USED TO CALCULATE AREAS FOR THE PURPOSES OF VALUATION. ALL DIMENSIONS TO BE CHECKED ON SITE BY THE CONTRACTOR AND SUCH DIMENSIONS TO BE THEIR RESPONSIBILITY. DO NOT SCALE DRAWINGS.
 THIS DRAWING IS TO BE READ IN CONJUNCTION WITH ALL OTHER CONTRACT DOCUMENTS AND SPECIFICATIONS AND ALL OTHER CONSULTANTS DRAWINGS. ALL LEVELS AND DIMENSIONS SHOULD BE CHECKED ON SITE.
 ALL WORK MUST COMPLY WITH RELEVANT BRITISH STANDARDS AND BUILDING REGULATIONS REQUIREMENTS. DRAWING ERRORS AND OMISSIONS TO BE REPORTED TO THE ARCHITECT.

REVISIONS

NOTES

22 PILGRIMS LANE
 HAMPSTEAD, LONDON
 NW3 1SN

SECOND FLOOR TIMBER
 WINDOWS 2

DWG No: 22PL_P656

SCALE: 1:10 @ A2

DATE: OCT 2018

BELSIZE ARCHITECTS

48 PARKHILL ROAD, LONDON, NW3 2YP
 T: 020 7482 4420
 E: MAIL@BELSIZEARCHITECTS.COM

© COPYRIGHT
 NOT TO BE REPRODUCED OR USED
 WITHOUT PERMISSION