



1 **W304 Elevation | Section | Plan**
1:10@A2

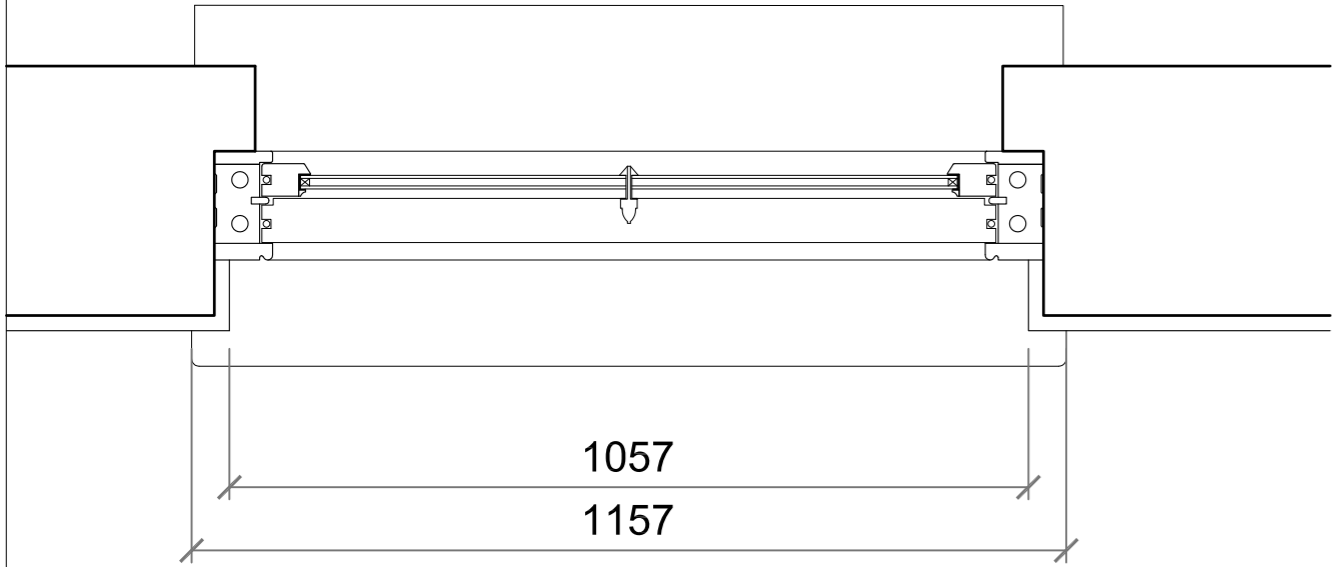

2 **W305 Elevation | Section | Plan**
1:10@A2

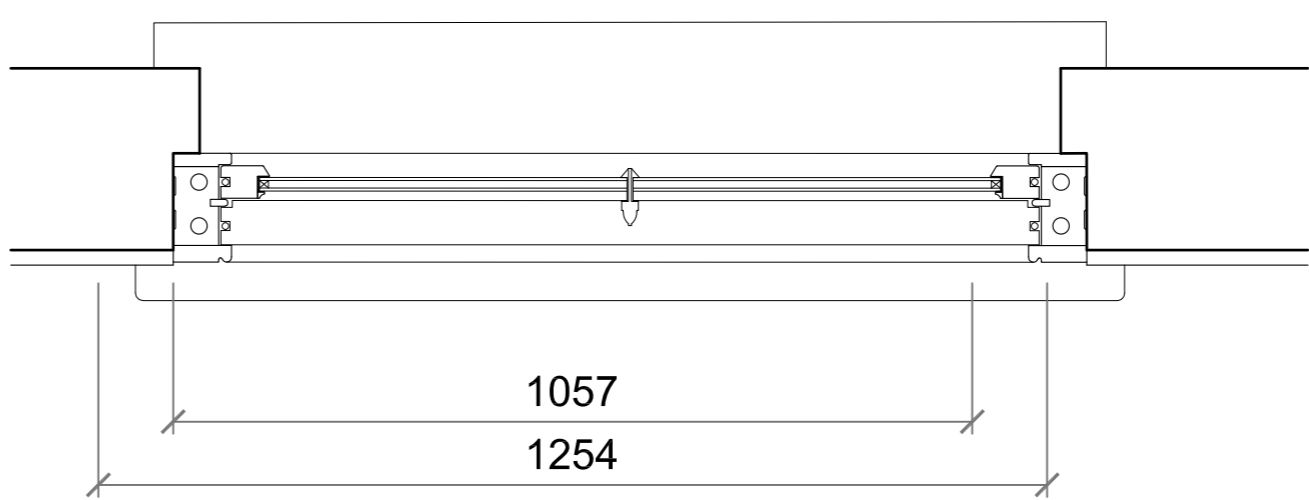

W305

TENDER ISSUE

GENERAL NOTES
COPYRIGHT BELSIZE ARCHITECTS.
NO IMPLIED LICENSE EXISTS. THIS DRAWING SHOULD NOT BE USED TO CALCULATE AREAS FOR THE PURPOSES OF VALUATION. ALL DIMENSIONS TO BE CHECKED ON SITE BY THE CONTRACTOR AND SUCH DIMENSIONS TO BE THEIR RESPONSIBILITY. DO NOT SCALE DRAWINGS
THIS DRAWING IS TO BE READ IN CONJUNCTION WITH ALL OTHER CONTRACT DOCUMENTS AND SPECIFICATIONS AND ALL OTHER CONSULTANTS DRAWINGS. ALL LEVELS AND DIMENSIONS SHOULD BE CHECKED ON SITE
ALL WORK MUST COMPLY WITH RELEVANT BRITISH STANDARDS AND BUILDING REGULATIONS REQUIREMENTS
DRAWING ERRORS AND OMISSIONS TO BE REPORTED TO THE ARCHITECT

REVISIONS

NOTES

22 PILGRIMS LANE
HAMPSTEAD, LONDON
NW3 1SN
SECOND FLOOR TIMBER
WINDOWS 3
DWG No: 22PL_P657
SCALE: 1:10 @ A2
DATE: OCT 2018
BELSIZE ARCHITECTS
48 PARKHILL ROAD, LONDON, NW3 2YP
T: 020 7482 4420
E: MAIL@BELSIZEARCHITECTS.COM

© COPYRIGHT
NOT TO BE REPRODUCED OR USED
WITHOUT PERMISSION