




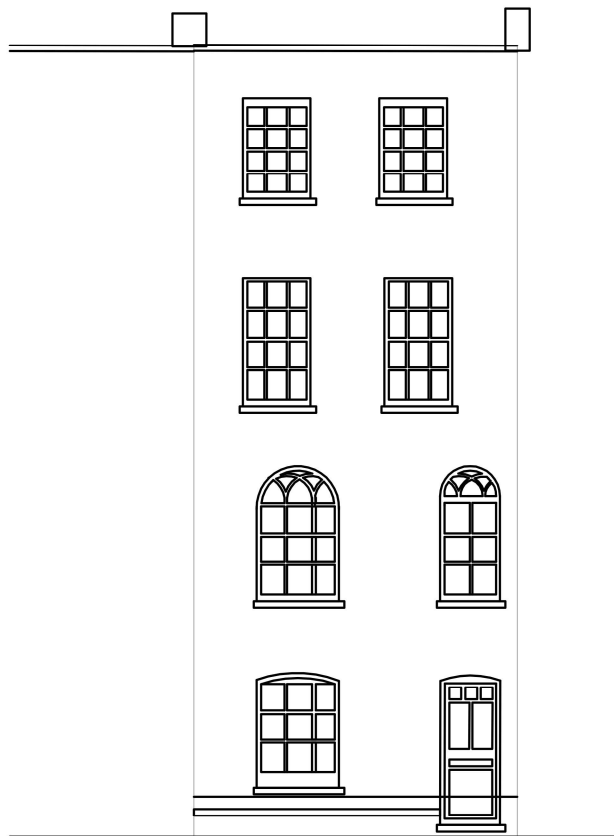

Elevation A

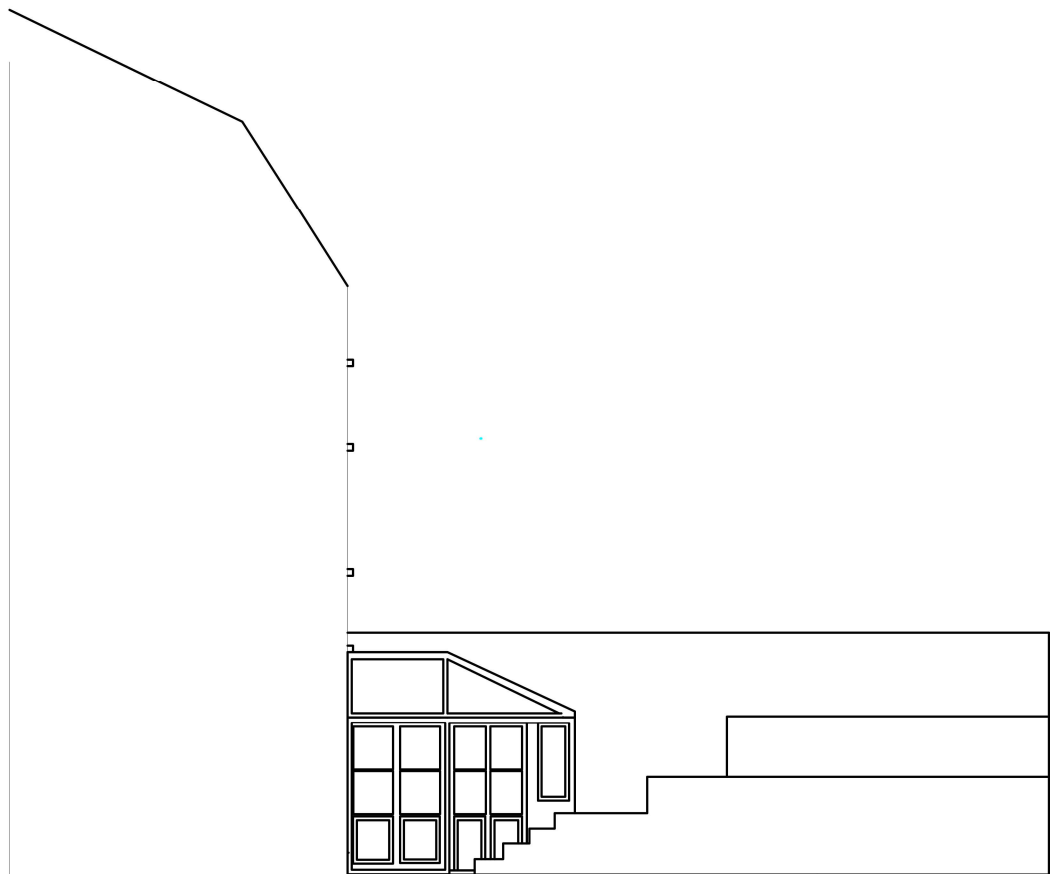


Elevation B

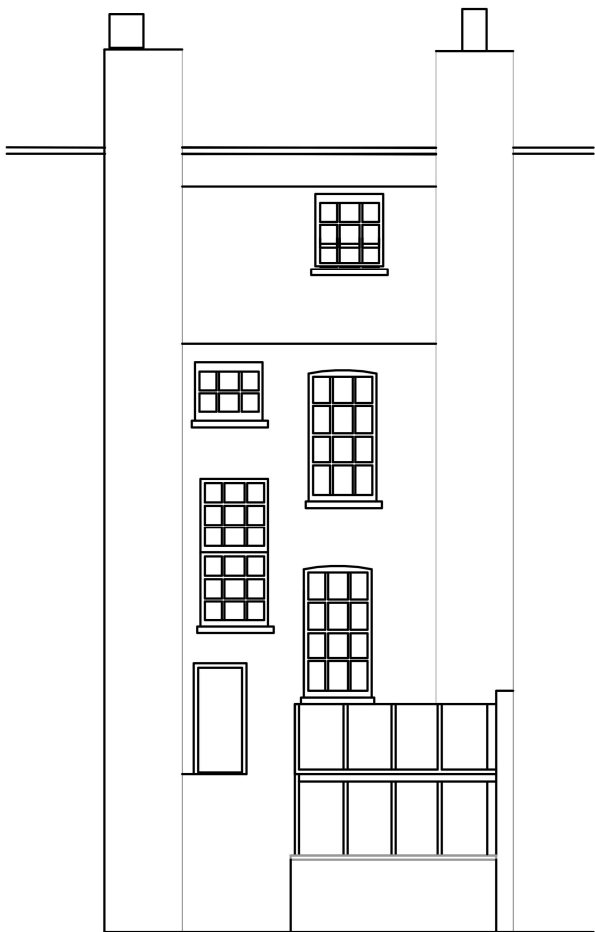

Elevation C



Scale 1:100

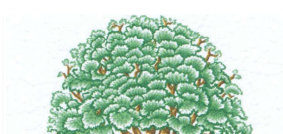Client: Mr & Mrs Cooper	Drawing No: E02	Scale: 1:100 @ A3	Notes:
	Title: Existing: Elevations	Size: A3	
Status:			
Address: 104, Highgate Road London NW5 1PB		Date: 05/02/19	
	Drawn by: SC		
	Revision: E/A		
RICHMOND OAK BESPOKE OAK CONSERVATORIES & ORANGERIES Century House, London Road, Hailsham BN27 3BW Telephone: 02032 393 393 or 01323 442255 (339 368 6338 from the USA)			 RICHMOND OAK