



DRUMMOND STREET

EXISTING GROUND FLOOR SHOP

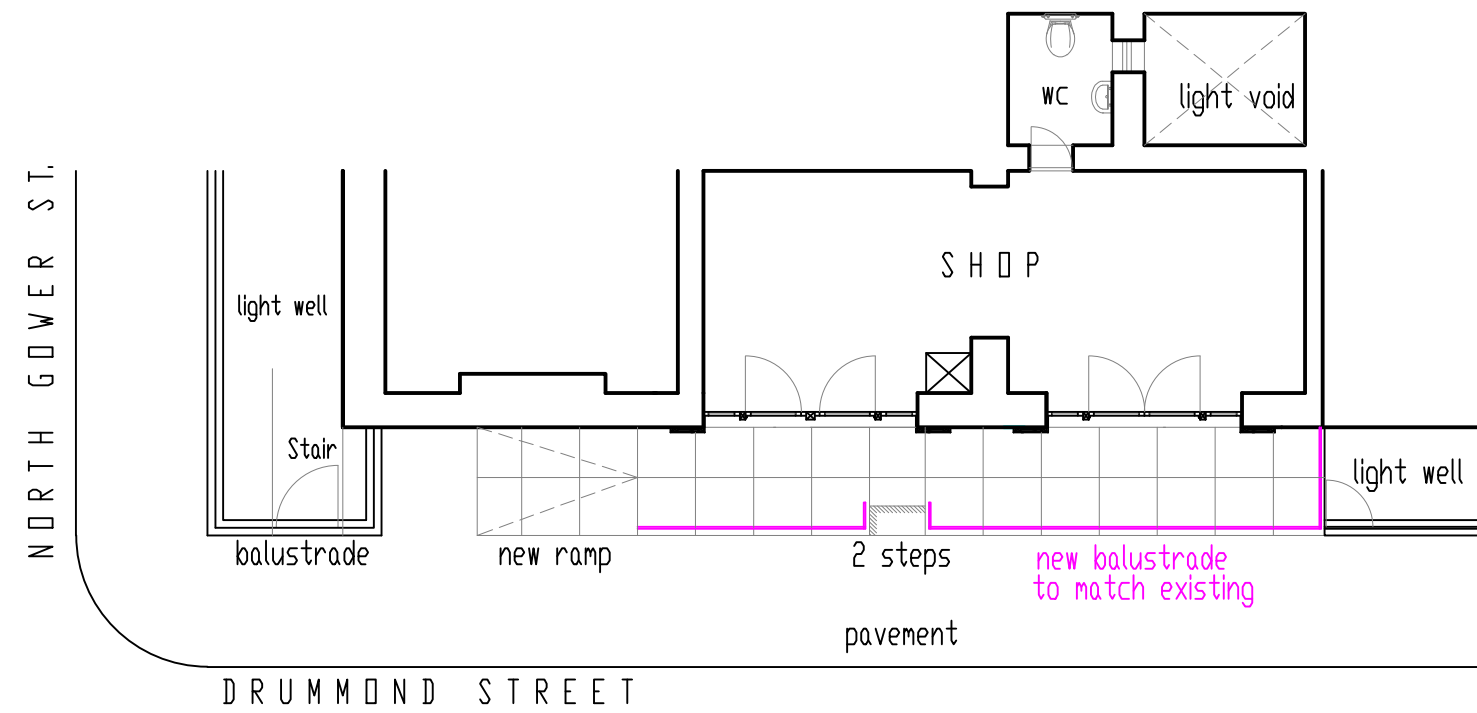

DRUMMOND STREET

PROPOSED GROUND FLOOR SHOP

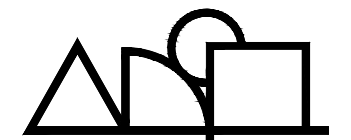

Chartered  
Architects

20 AVONMORE ROAD W14 8RR  
adiarchitects@btconnect.com

PROJECT		
190 / 198 North Gower Street		
TITLE		
Exist.&Prop. Ground Floor Layout		
DATE	SCALE	FH
December 2018	1 : 100 @ A3	
DRAW. NO.	REV	
2014-01-01	A	