

Notes


Do not scale, use figured dimensions only.

All dimensions to be verified on site prior to the commencement of any work or the production of any shop drawing. All discrepancies to be reported to the Architect.


This drawing is to be read in conjunction with all related Architects and Engineer's drawings and any other relevant information.

This drawing is copyright © of DWA Architects Ltd.

Rev	Date	Revision	Ini
A	12.02.2013	Elevations revised following client comments, Tottenham court road shops shown, scaffold and hoarding shown. Drawing number changed.	RMJB

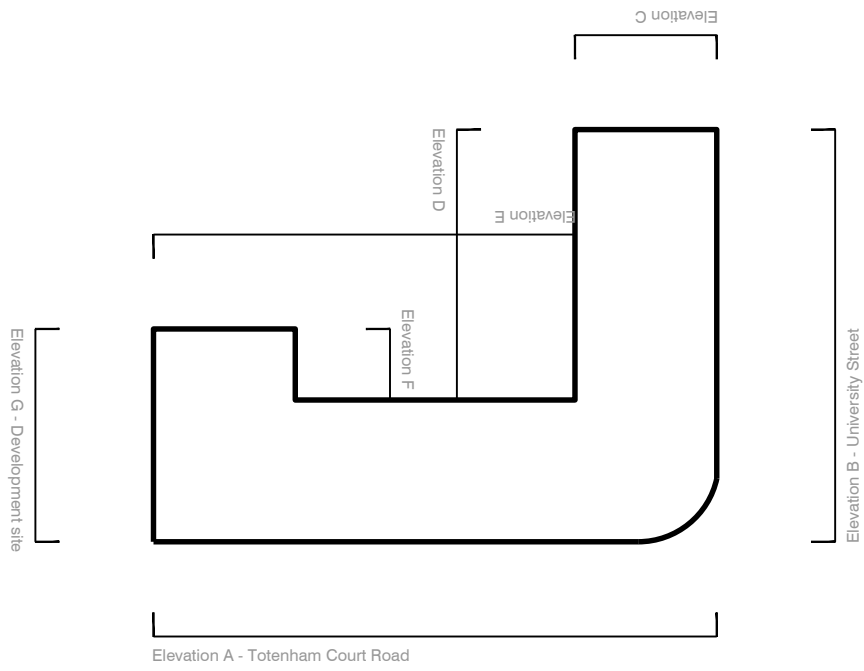

Elevation Location Plan

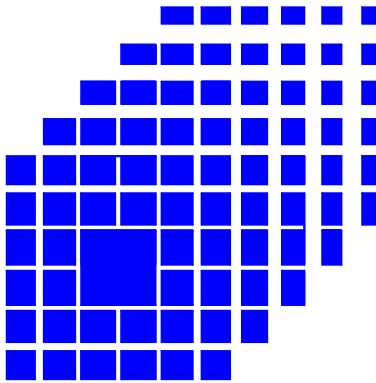


CB SWIFT

Building Consultancy and Project Management
Tel: 020 8947 2216/17
Fax: 020 8947 2218



DWA Architects Ltd
39 Blossom Street
York
YO24 1AQ
Telephone
01904 544400
Facsimile
01904 544449
Email
york@dwa-architects.co.uk
Website
www.dwa-architects.co.uk

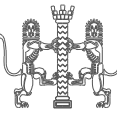

Client

CB Swift

Project
Paramount Court, Tottenham Court Road,
London WC1

Drawing Title
Elevations A as existing

Scale	Date	
1:100 A1	December 2012	
Drawn by	Checked by	
RMJB		
Job No.	Drawing No.	Rev.
S3075	1216/08	A




Elevation A - Tottenham Court Road
Scale 1:100
Blue ■ = painted windows



Plan of scaffold - Tottenham Court Road
Scale 1:100

Caffè Nuvo HSBC BoConcept Mr Topper West End Cameras Spearmint Rhino The Japanese Canteen

Ele. B

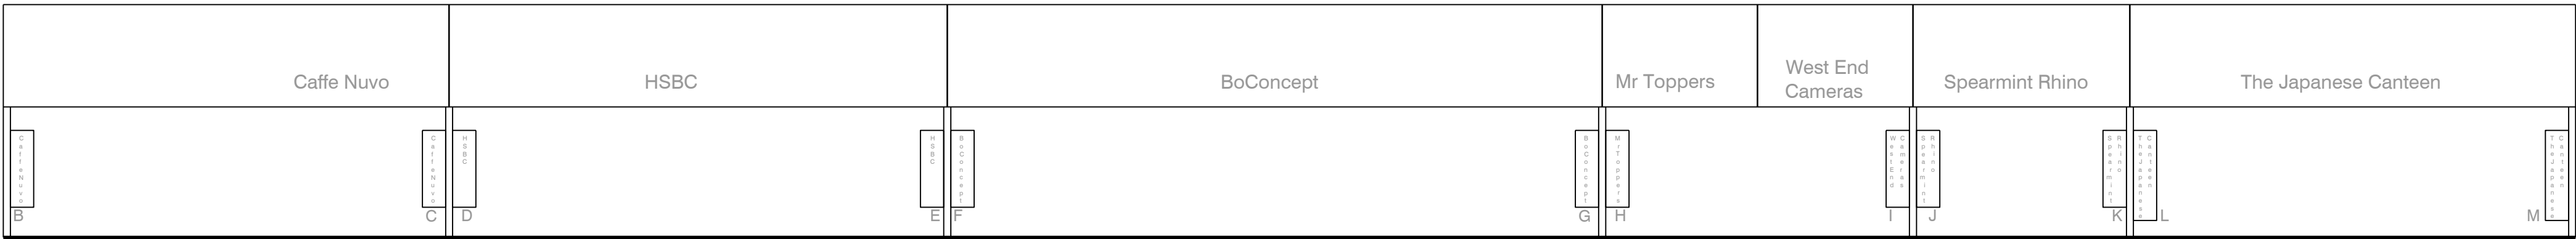

Elevation of scaffold signage - Tottenham Court Road
Scale 1:100