





LONDON BOROUGH OF CAMDEN
TOWN AND COUNTRY PLANNING ACTS
19 MAY 1981
PLANS NOT APPROVED
ON BEHALF OF THE COUNCIL

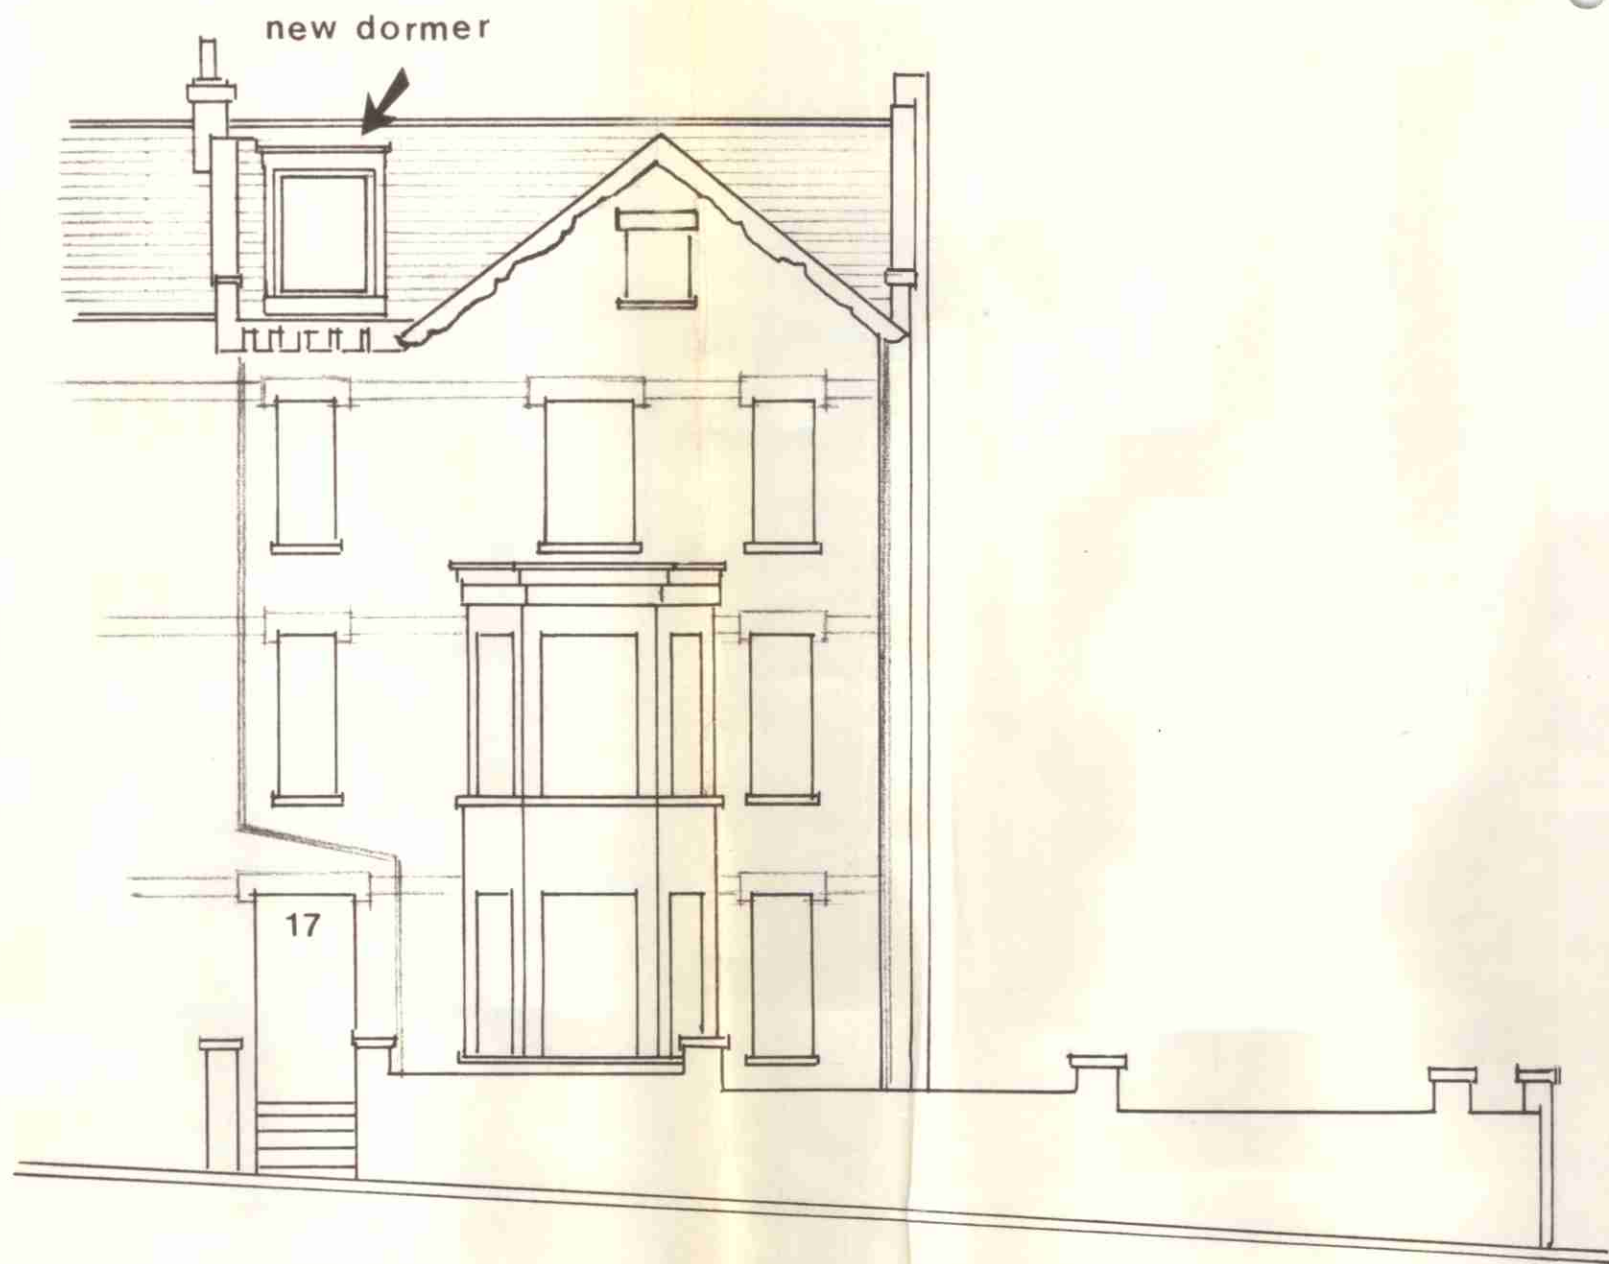



ELEVATION TO WILLOUGHBY ROAD

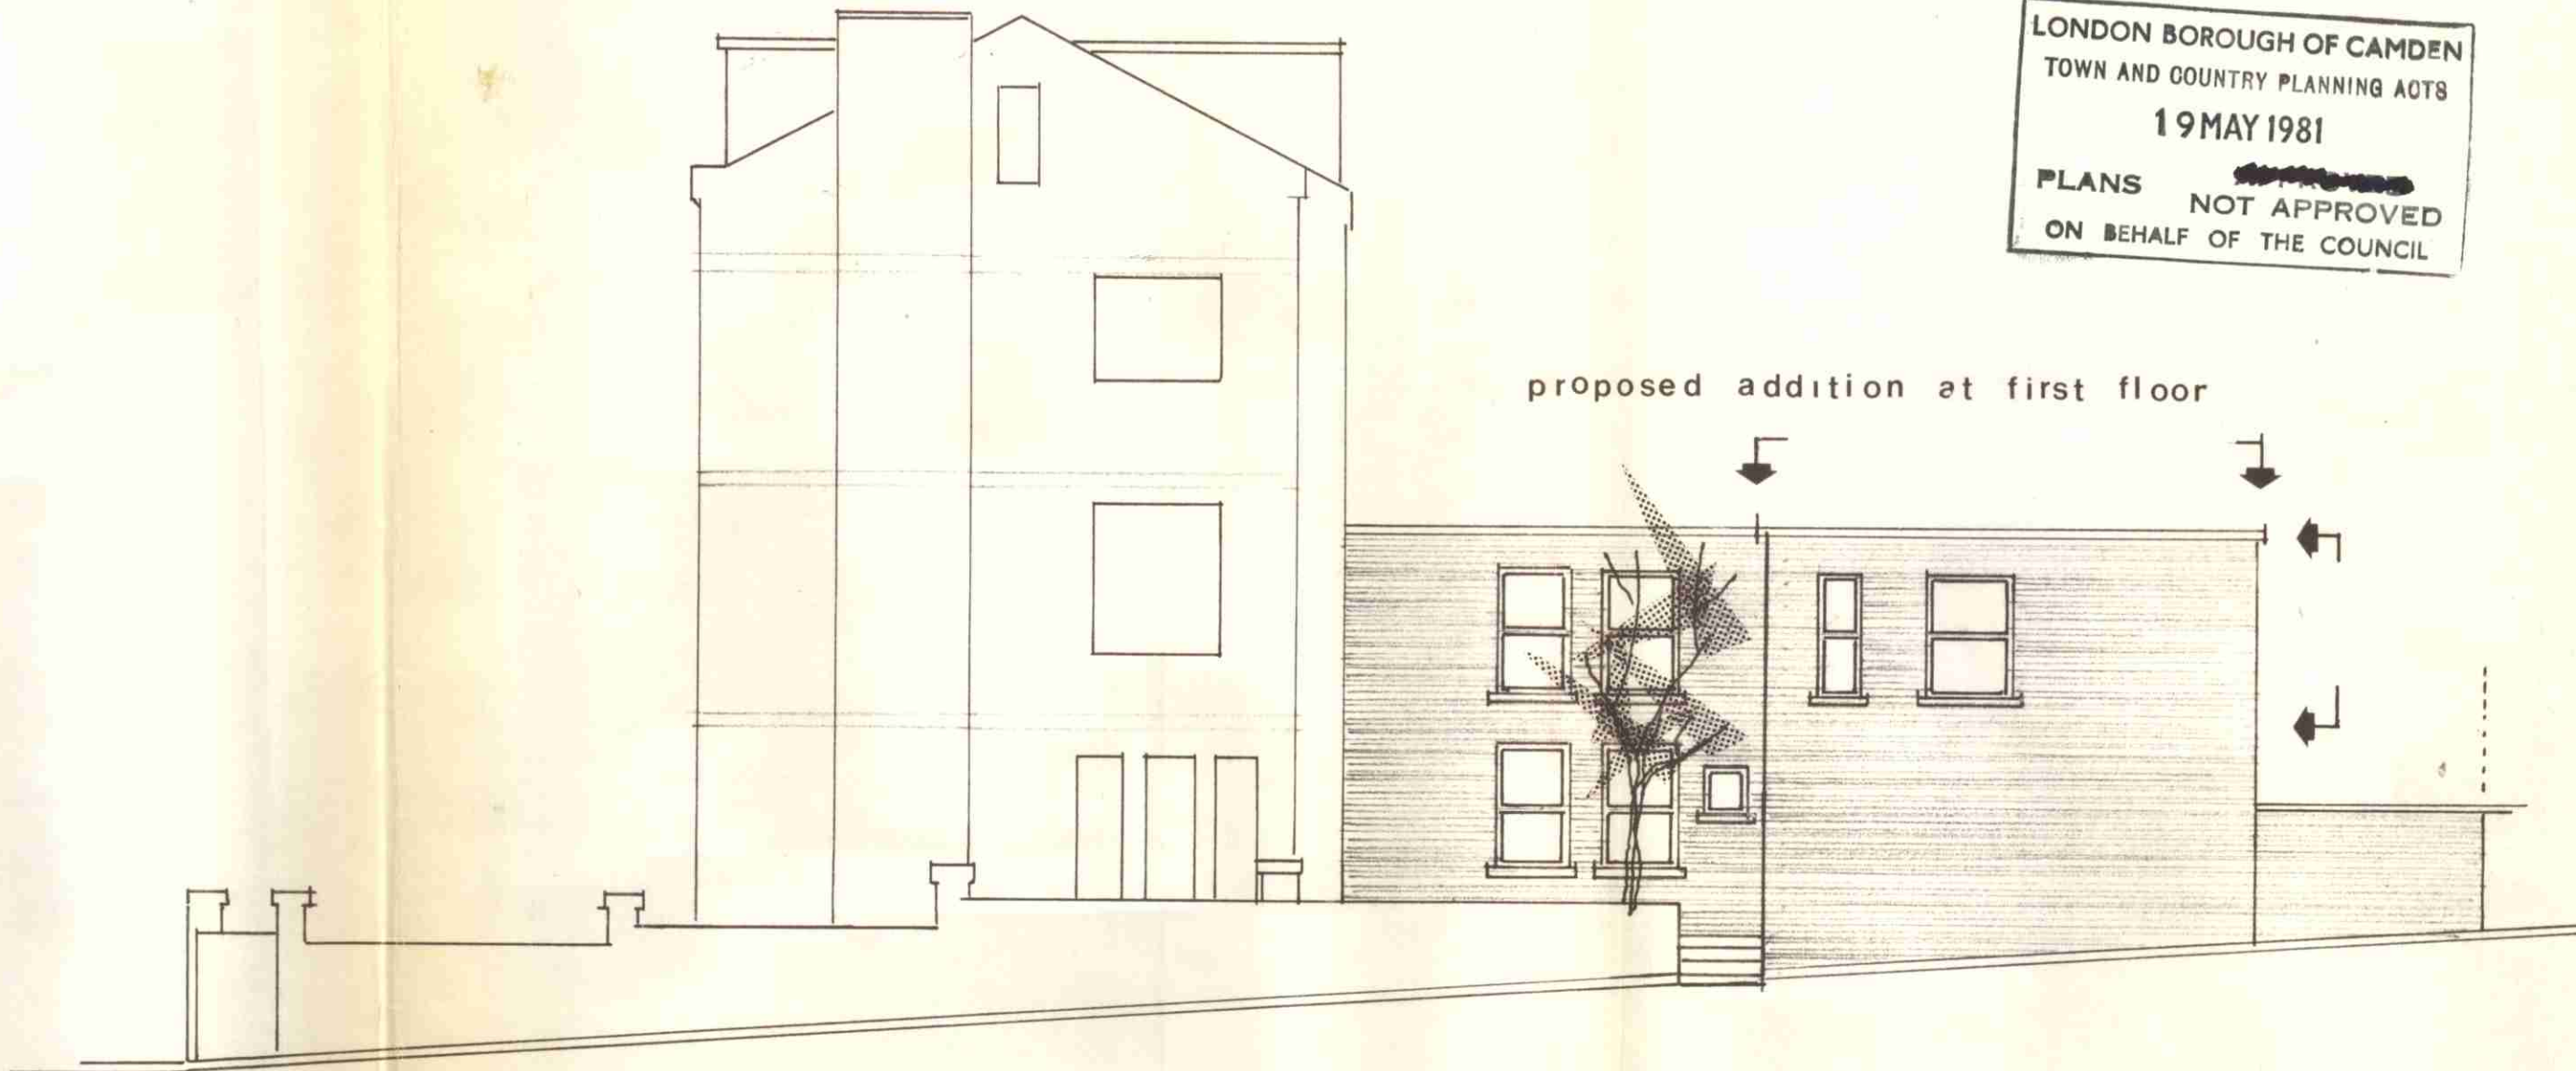

ELEVATION TO RUDALL CRESCENT

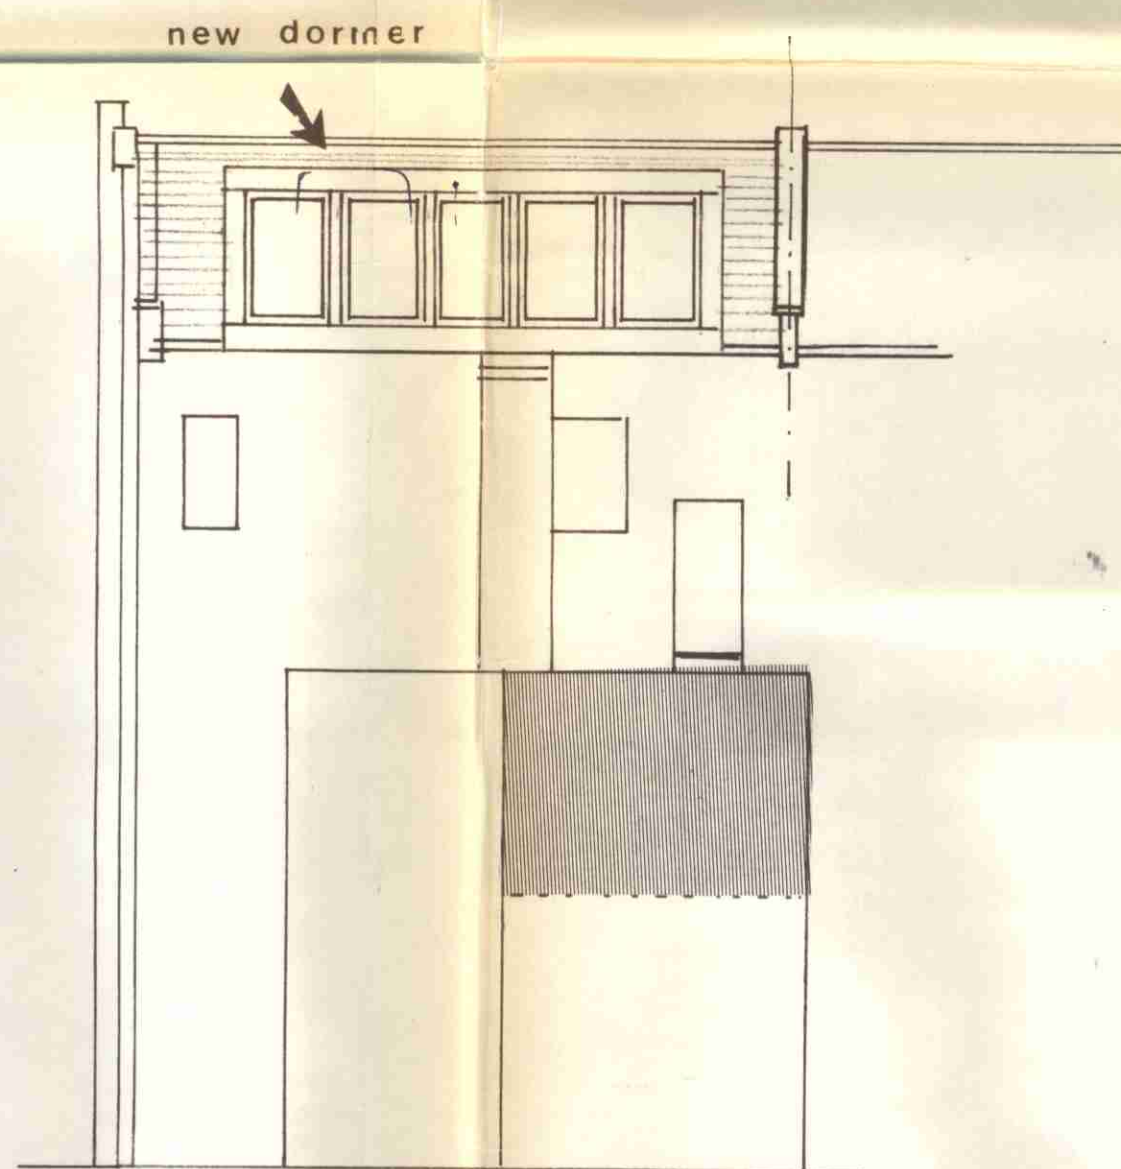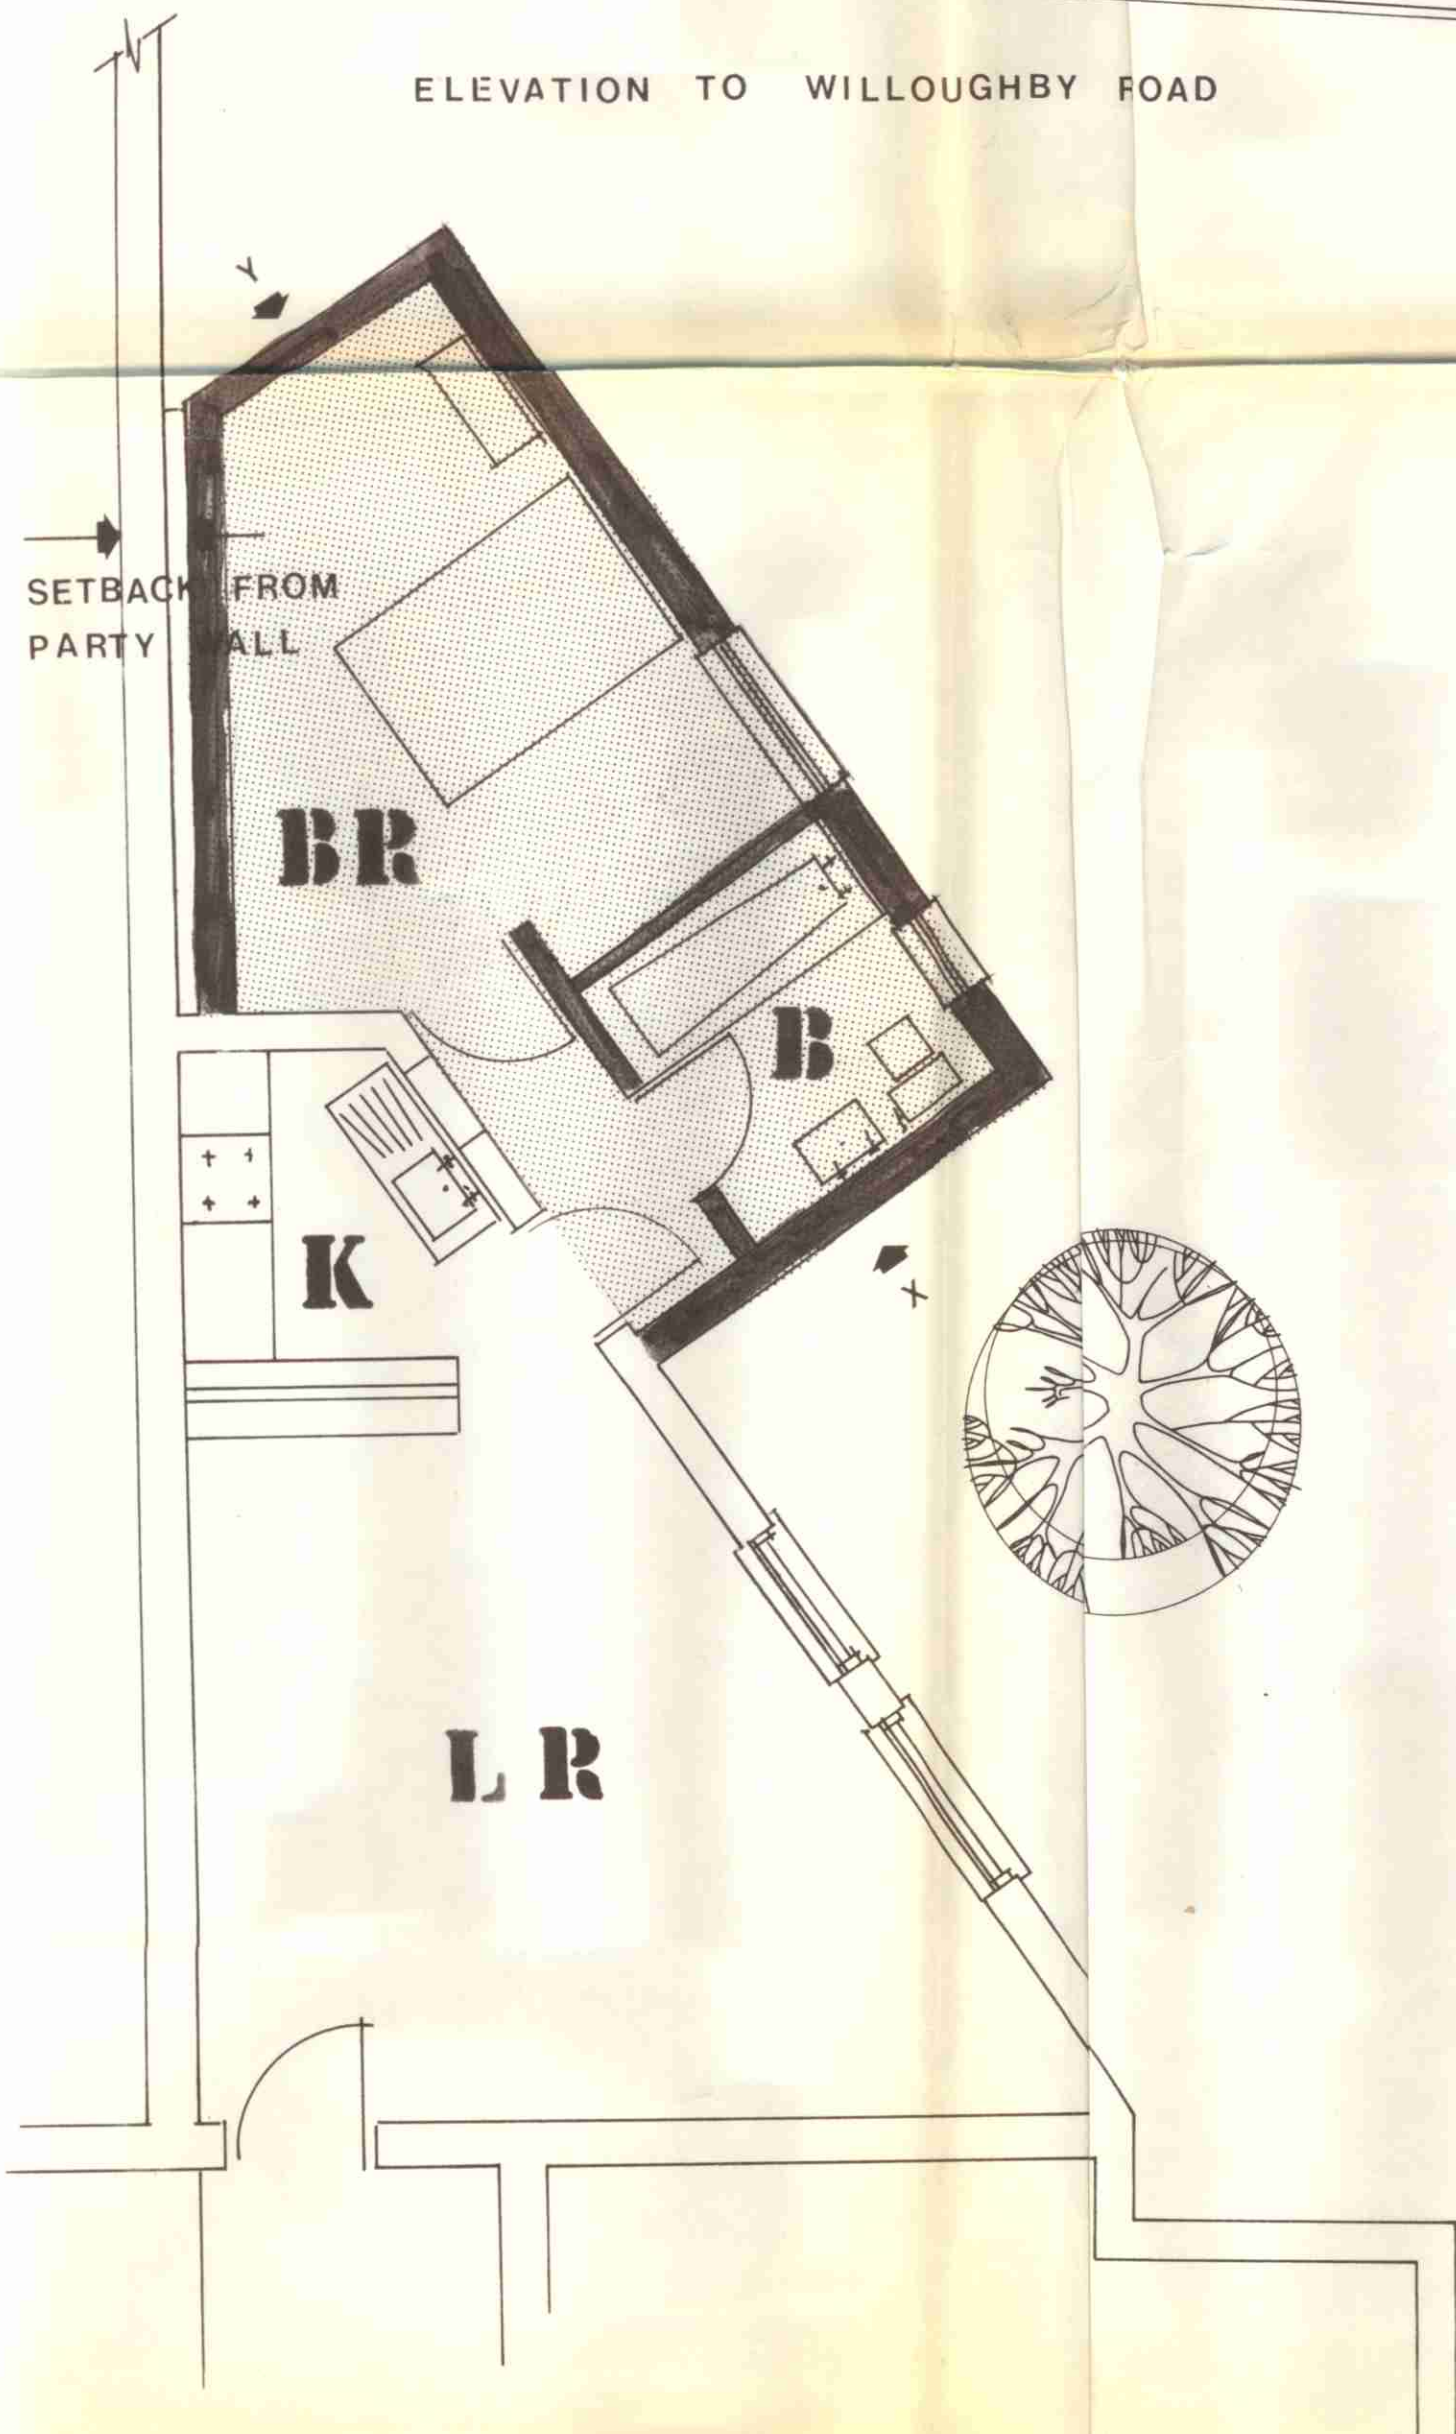

REAR ELEVATION

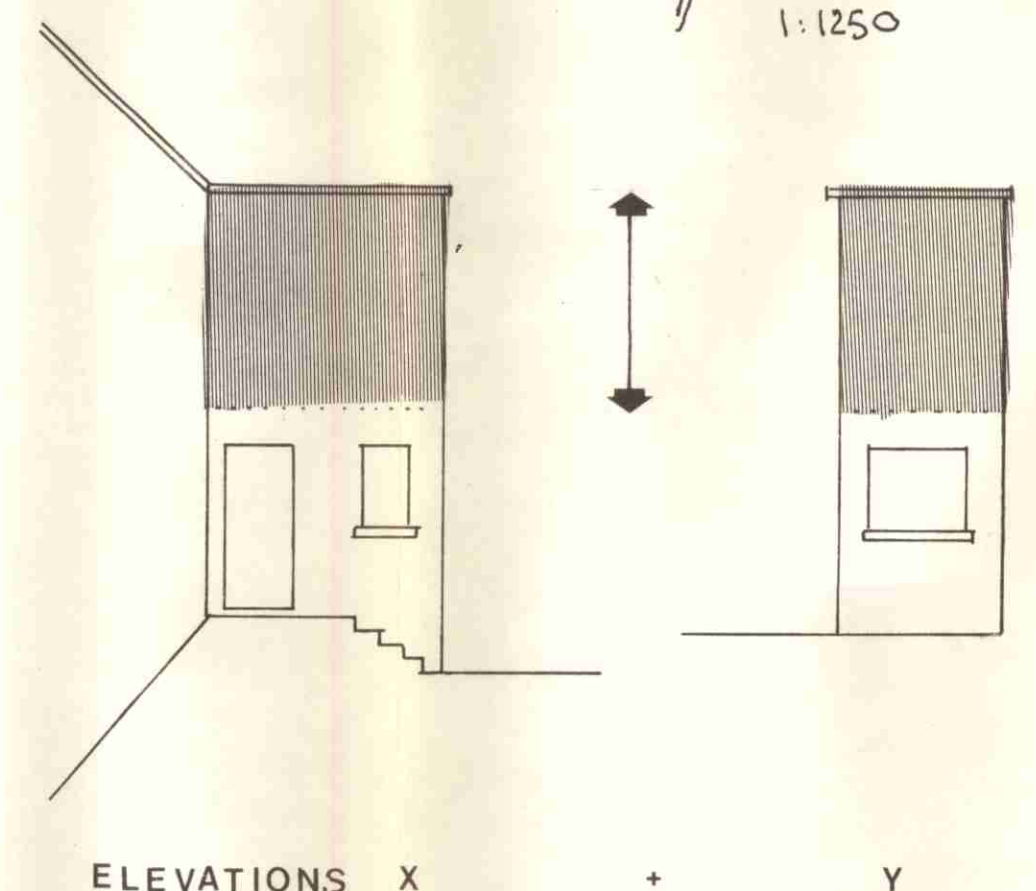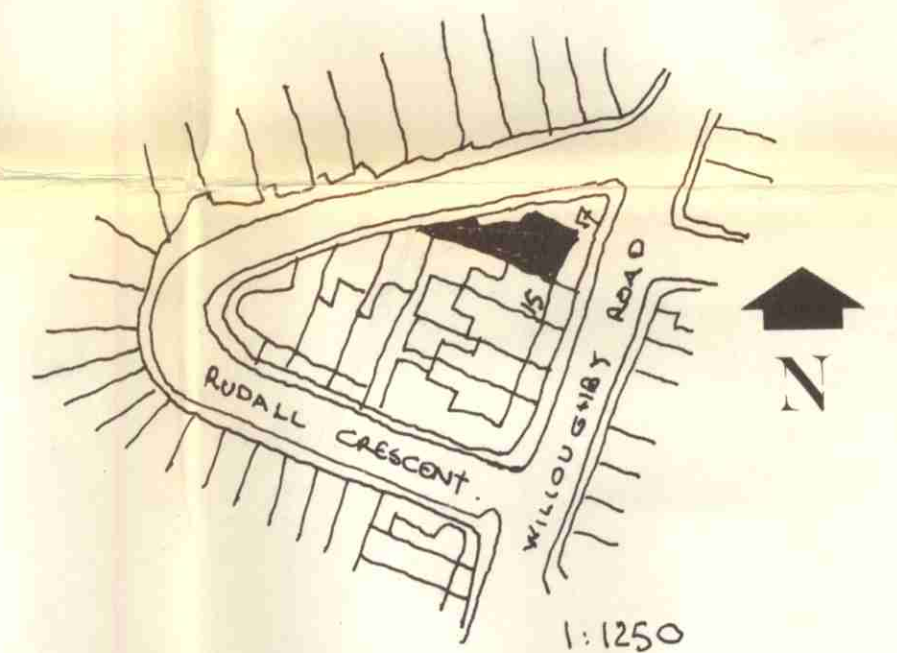

ELEVATIONS X + Y

CTP/E1/12/1/32196.

PROPOSED FIRST FLOOR ADDITION & DORMERS

17 Willoughby Road Hampstead NW3 for Larry Hoadekoff Esq.
Peter Clapham, architect, 5 Christchurch Hill, Hampstead NW3 794 7556 scales 1/50 + 1/100
ALL NEW MATERIALS TO MATCH EXISTING MATERIALS

11 80 9