


012345 metres

scales 1: 50 @ A1  
1 : 100 @ A3

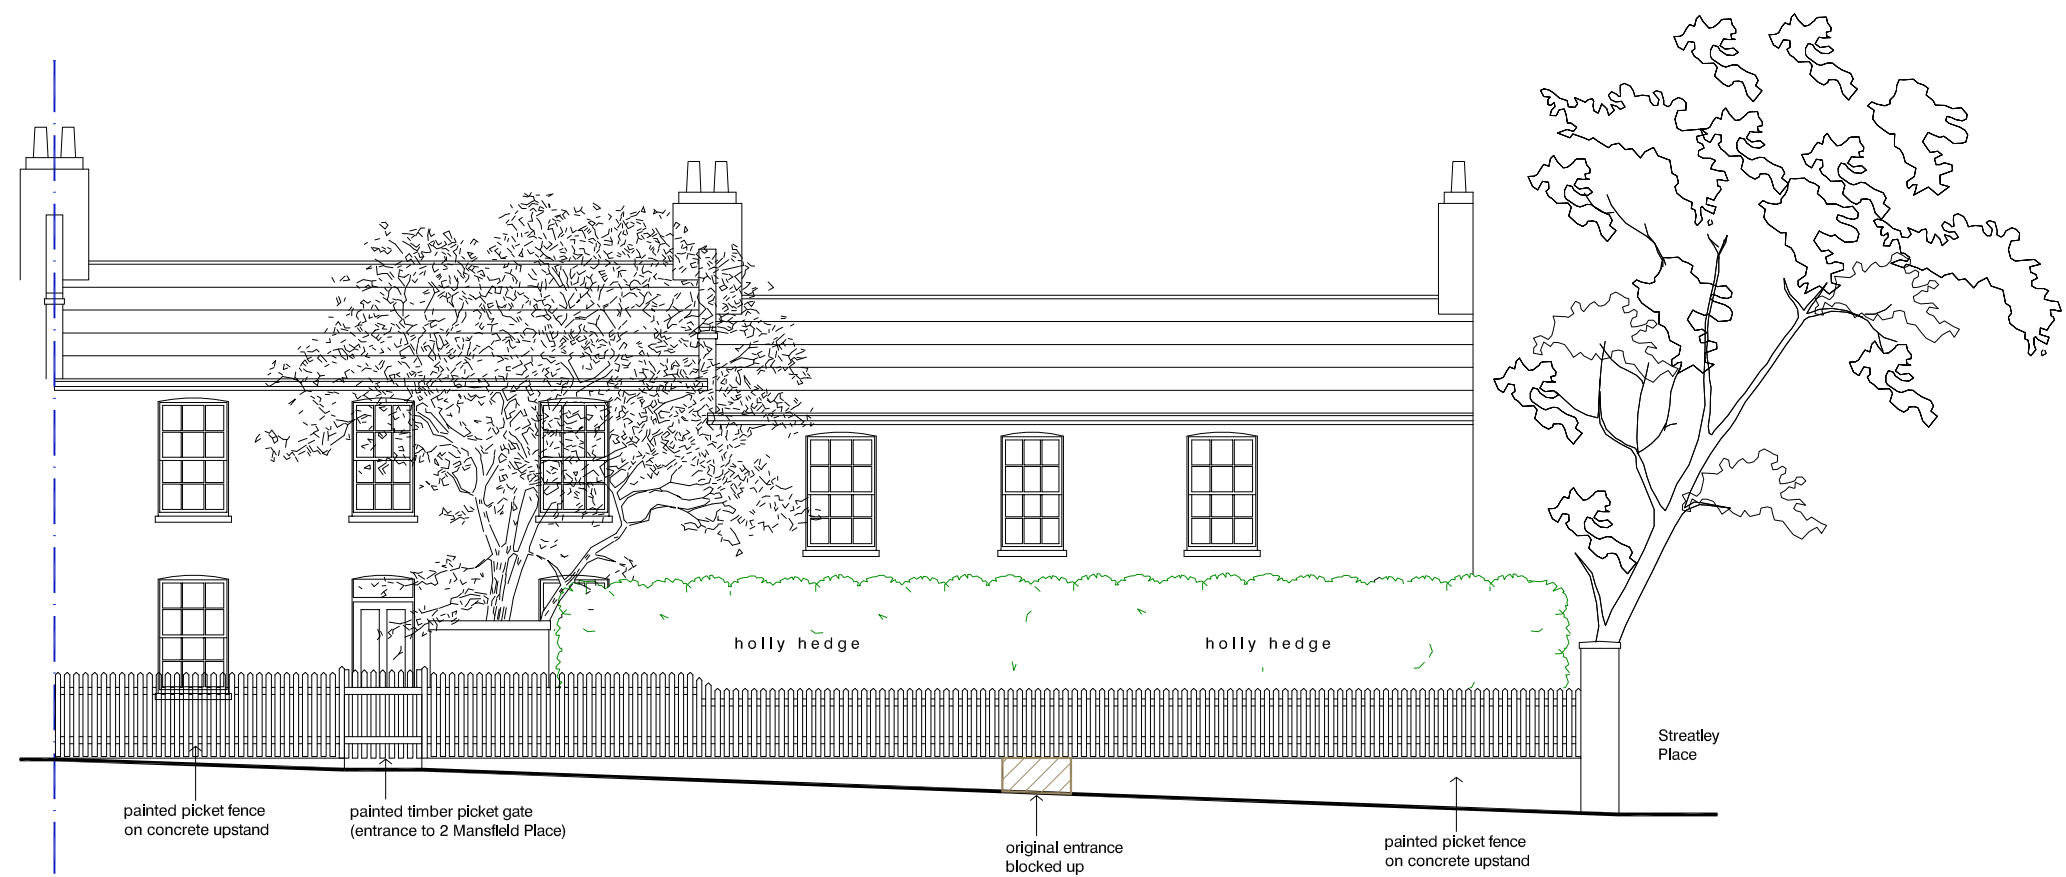

Elevation from Mansfield Place  
AS EXISTING

DVM  
ARCHITECTS

4a Murray Street . London . NW1 9RE  
Telephone 0207 485 2121 . Facsimile 0207 267 2527  
e-mail: studio@dvmarch.com

Client

Richard Herbert

Project

1-2 Mansfield Place  
London NW3 1HS

Title

Mansfield Place Elevation  
AS EXISTING

Scale	Date	Job No.
1: 50	21.03.19	1925
Drawing No.	Rev.	
1925-G05		

All dimensions are to be checked on site.  
© This drawing is copyright and remains the property of David & Victoria Mercer  
at all times and may not be reproduced in part or whole without written consent.