

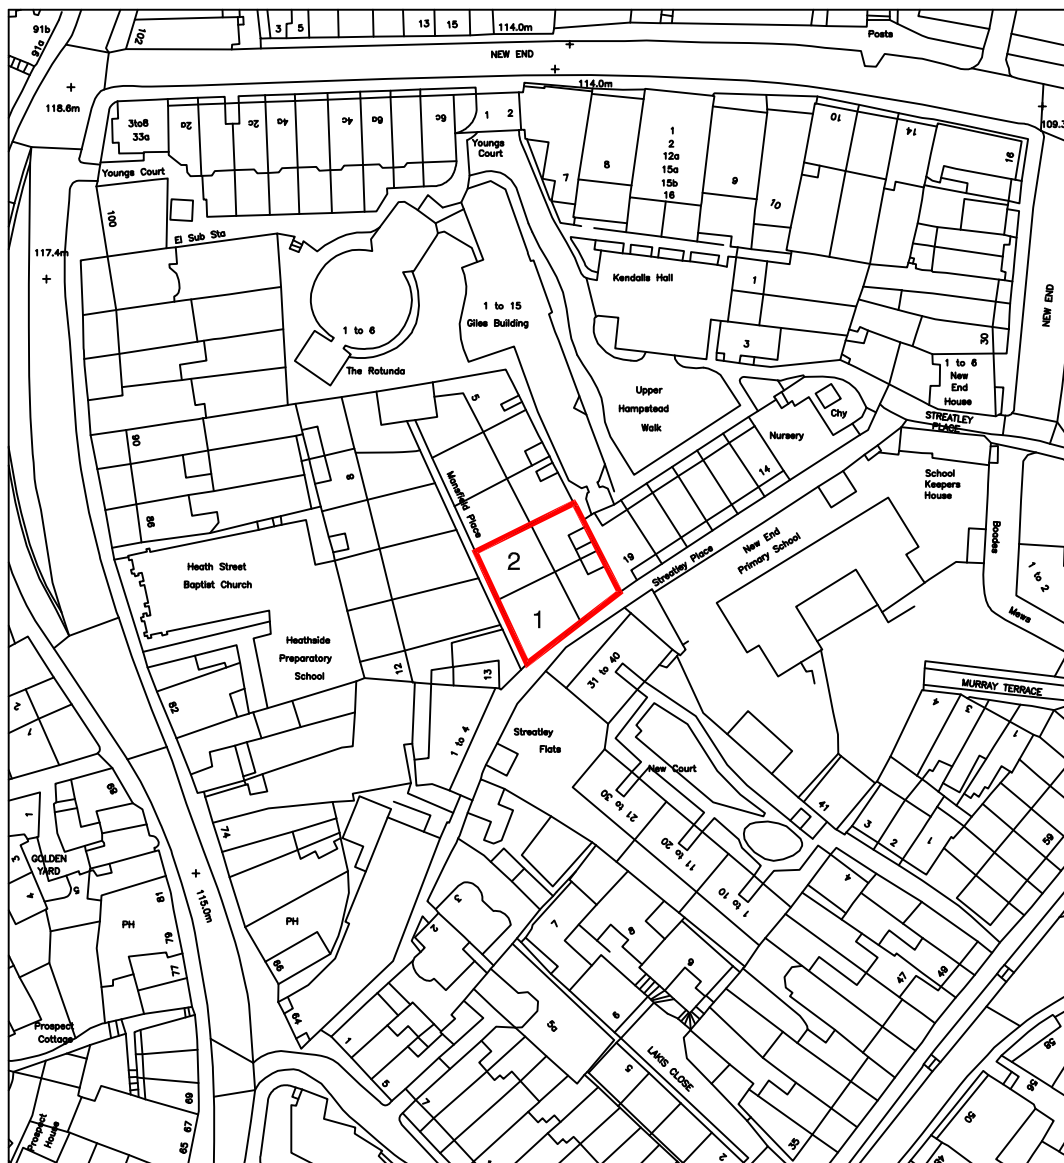


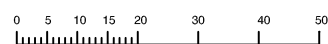

Ordnance Survey (c) Crown Copyright 2017. All rights reserved. Licence number 100022432

1-2 Mansfield Place London NW3 1HS site location plan Drg No 1925-01

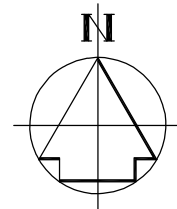

scale 1:1250 @ A4