




X EXISTING and PROPOSED ELEVATION - 01
SCALE 1:100 @A3 EX-03

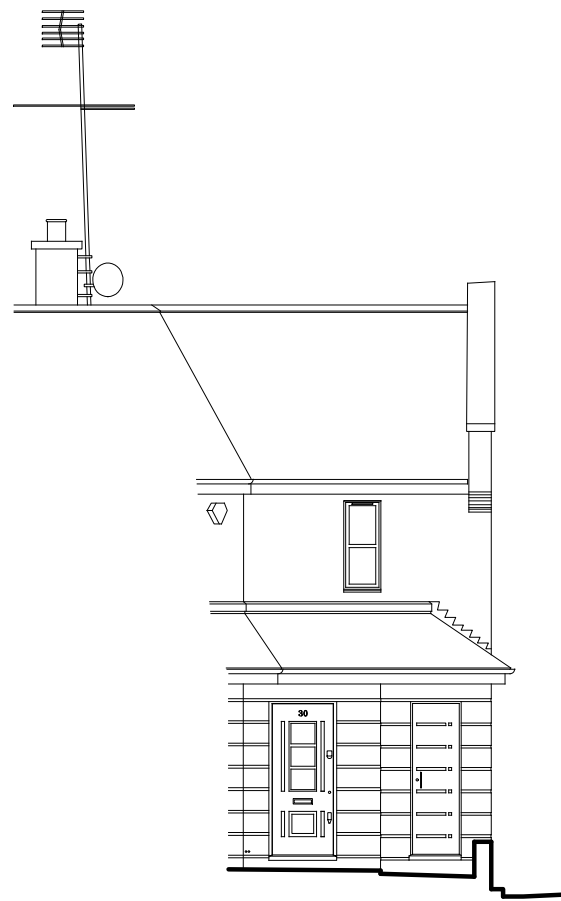


X EXISTING and PROPOSED ELEVATION - 02
SCALE 1:100 @A3 EX-03

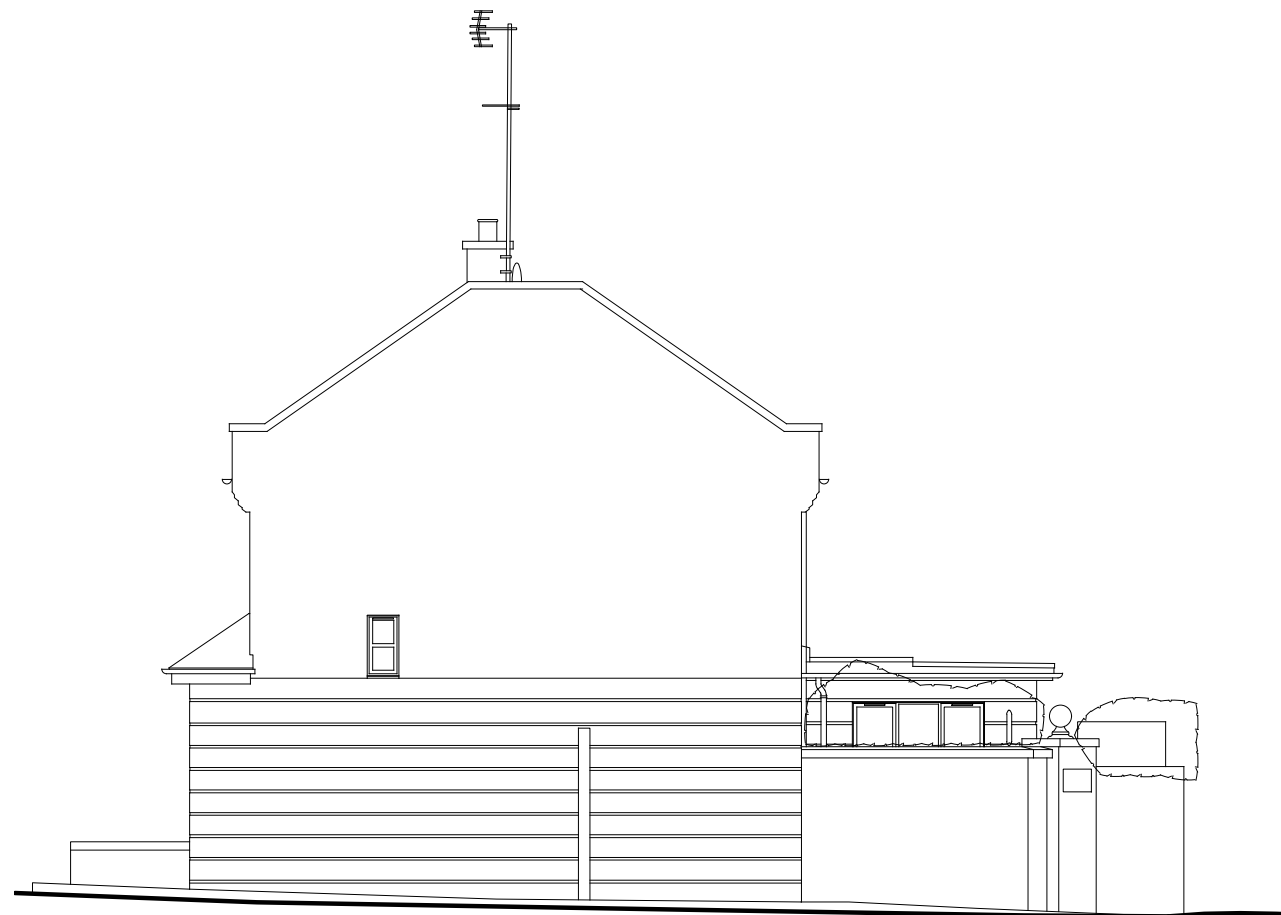


X EXISTING and PROPOSED ELEVATION - 03
SCALE 1:100 @A3 EX-03

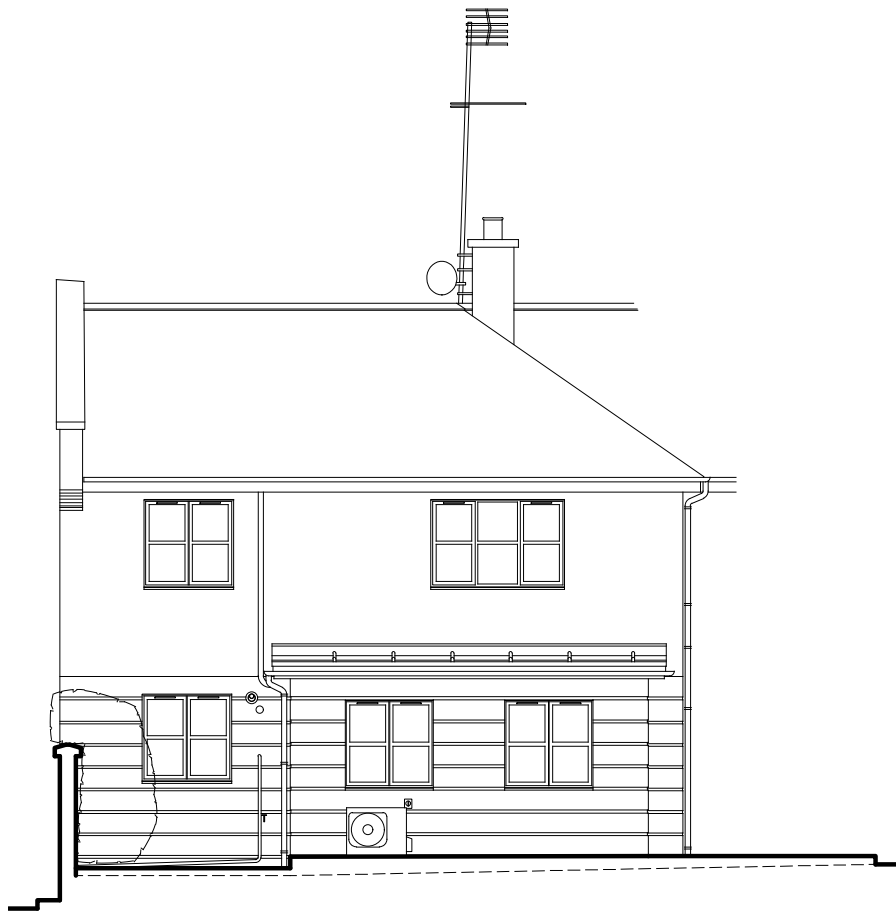

X EXISTING and PROPOSED ELEVATION - 04
SCALE 1:100 @A3 EX-03

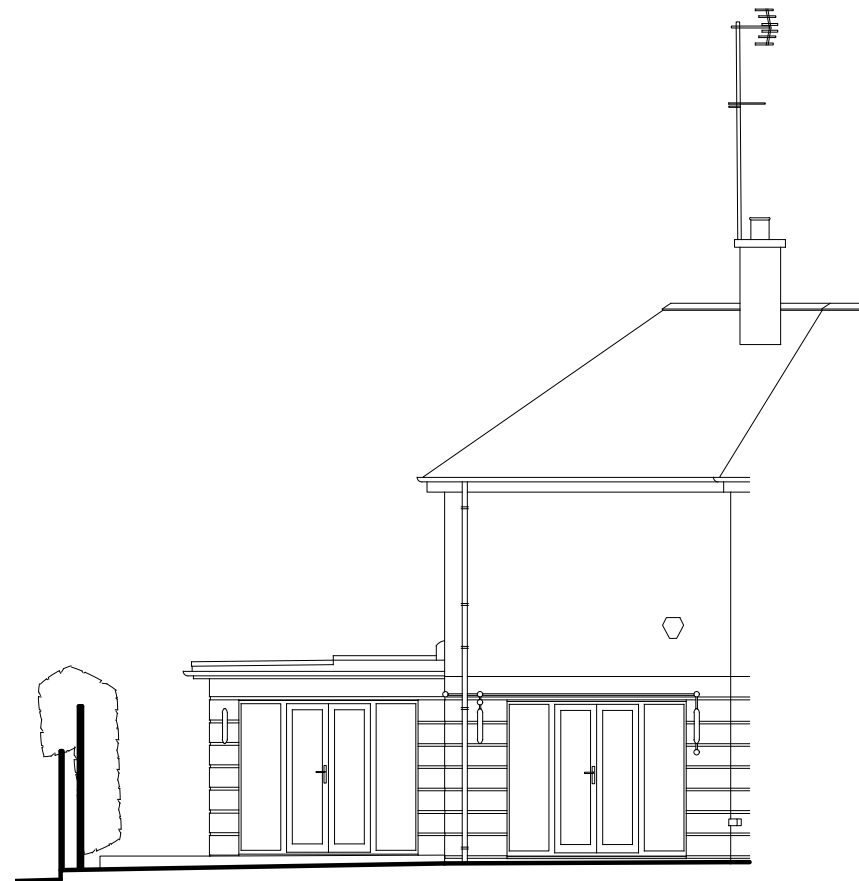

X EXISTING and PROPOSED ELEVATION - 05
SCALE 1:100 @A3 EX-03

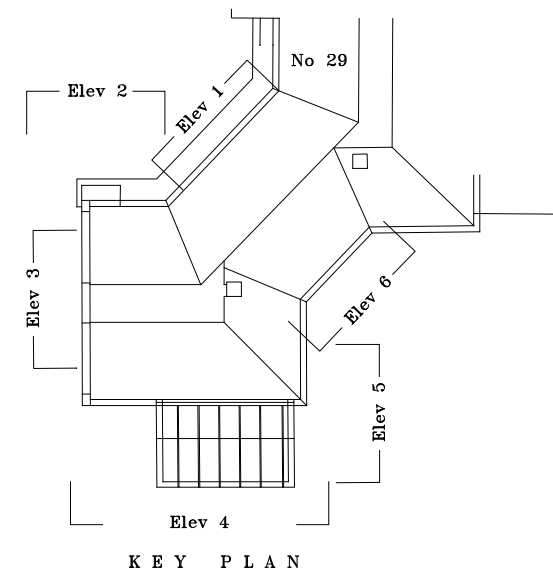

XUL
ARCHITECTURE

Ground Floor Office
33 Belsize Lane
London NW3 5AS

Office: +44 (0) 207 431 9014
info@xularchitecture.co.uk
www.xularchitecture.co.uk

PLEASE NOTE:

1. ALL DIMENSIONS TO BE CHECKED ON SITE BEFORE FABRICATION.
2. CONTRACTOR TO REFER TO ENGINEER'S DRAWINGS BEFORE PROCEEDING WITH WORKS.
3. ALL DRAWINGS AND DESIGNS ARE COVERED BY DESIGN RIGHT (INTELLECTUAL PROPERTY), AND MAY NOT BE DISTRIBUTED, COPIED OR ISSUED WITHOUT WRITTEN PERMISSION BY XUL ARCHITECTURE.
4. ALL DESIGN CONCEPTS ARE THE SOLE PROPERTY OF XUL ARCHITECTURE AND NO ADAPTATIONS, REPRODUCTIONS OR COPIES MAY BE MADE WITHOUT WRITTEN PERMISSION OF XUL ARCHITECTURE.
5. THESE DRAWINGS ARE SUBJECT TO ANY VARIATION REQUIRED OR RECOMMENDATION BY ANY STATUTORY AUTHORITY, OR FOR THE BETTER CARRYING OUT OF THE WORKS.
6. SAMPLES TO BE PROVIDED BY CONTRACTOR FOR XUL ARCHITECTURE'S APPROVAL.
7. ALL FINISHES TO XUL ARCHITECTURE'S SATISFACTION.
8. ALL DRAWINGS TO BE APPROVED BY XUL ARCHITECTURE PRIOR TO CONSTRUCTION.

ADDITIONAL NOTES:

REVISIONS

No	Date	Description Issue For	Issue By

Client
PRIVATE CLIENT

Project
30 Berridge Mews, Hill Field
London, NW6 1RF

Title
**EXISTING and PROPOSED ELEVATIONS
SHEET - 01**

Scale 1:100@A3	Dwg. No. EX-02	Rev. 00
Date 05/03/2019	Project Number 18129	
Drawn AC		
Checked SS		