

PLEASE NOTE:

1. ALL DIMENSIONS TO BE CHECKED ON SITE BEFORE FABRICATION.
2. CONTRACTOR TO REFER TO ENGINEER'S DRAWINGS BEFORE PROCEEDING WITH WORKS.
3. ALL DRAWINGS AND DESIGNS ARE COVERED BY DESIGN RIGHT (INTELLECTUAL PROPERTY), AND MAY NOT BE DISTRIBUTED, COPIED OR ISSUED WITHOUT WRITTEN PERMISSION BY XUL ARCHITECTURE.
4. ALL DESIGN CONCEPTS ARE THE SOLE PROPERTY OF XUL ARCHITECTURE AND NO ADAPTATIONS, REPRODUCTIONS OR COPIES MAY BE MADE WITHOUT WRITTEN PERMISSION OF XUL ARCHITECTURE.
5. THESE DRAWINGS ARE SUBJECT TO ANY VARIATION REQUIRED OR RECOMMENDATION BY ANY STATUTORY AUTHORITY, OR FOR THE BETTER CARRYING OUT OF THE WORKS.
6. SAMPLES TO BE PROVIDED BY CONTRACTOR FOR XUL ARCHITECTURE'S APPROVAL.
7. ALL FINISHES TO XUL ARCHITECTURE'S SATISFACTION.
8. ALL DRAWINGS TO BE APPROVED BY XUL ARCHITECTURE PRIOR TO CONSTRUCTION.

ADDITIONAL NOTES:

REVISIONS


No	Date	Description Issue For	Issue By

Client  
**PRIVATE CLIENT**


Project  
30 Berridge Mews, Hill Field  
London, NW6 1RF

Title  
**LOCAL PLAN  
BLOCK PLAN**

Scale As Shown @A3	Dwg. No. LP-01	Rev. 00
Date 05/03/2019	Project Number <b>18129</b>	
Drawn AC		
Checked SS		

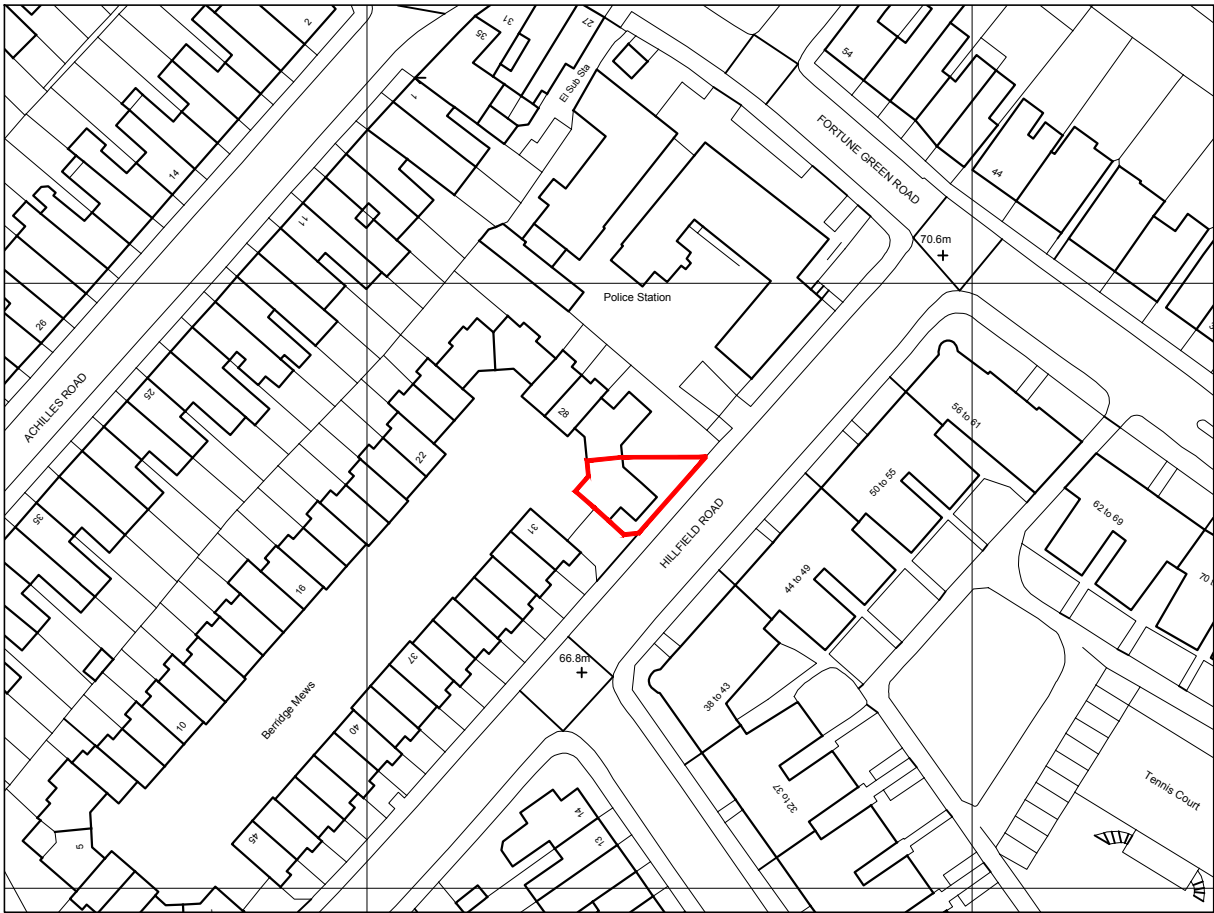

**LOCAL PLAN**  
SCALE 1:1250 @A3 LP-01

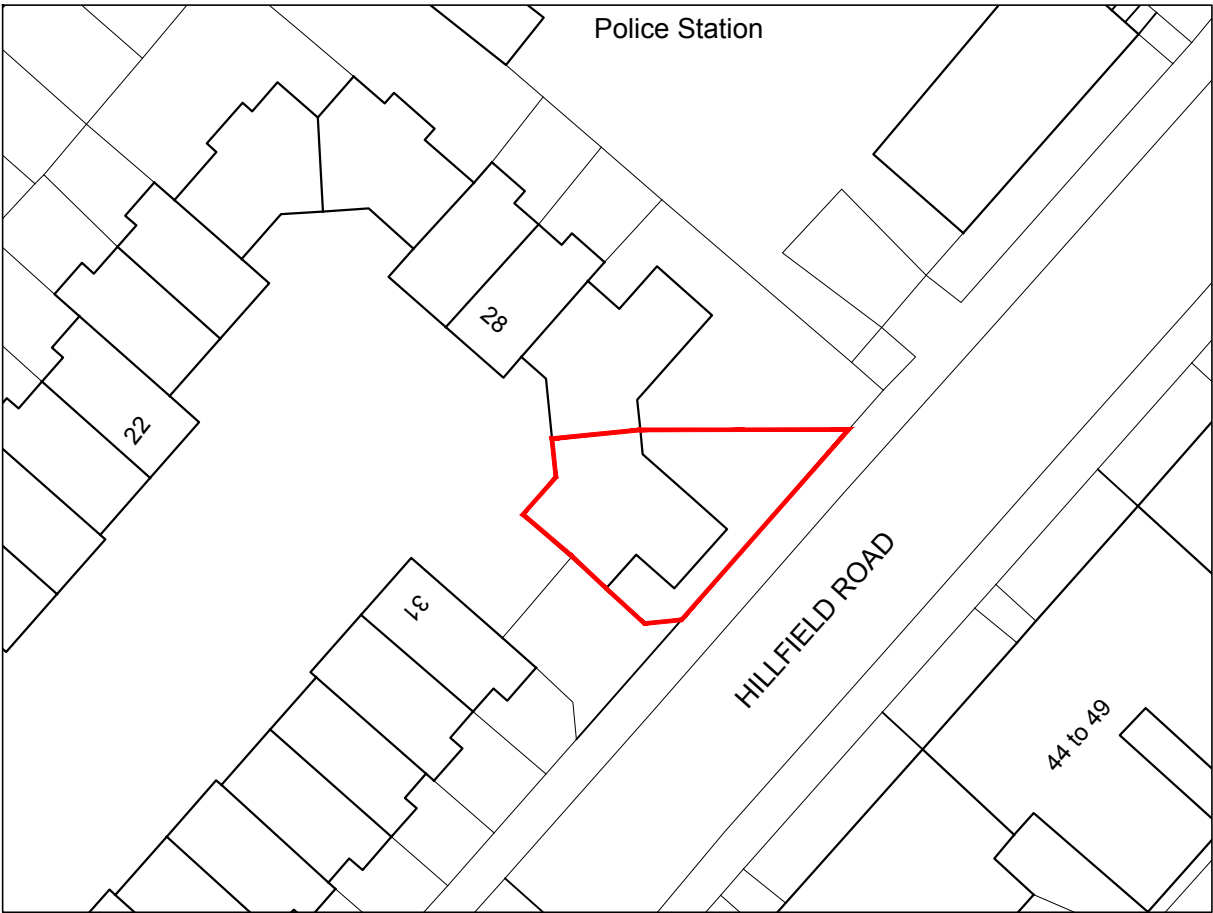

**BLOCK PLAN**  
SCALE 1:500 @A3 LP-01