




Location Plan 1:1250

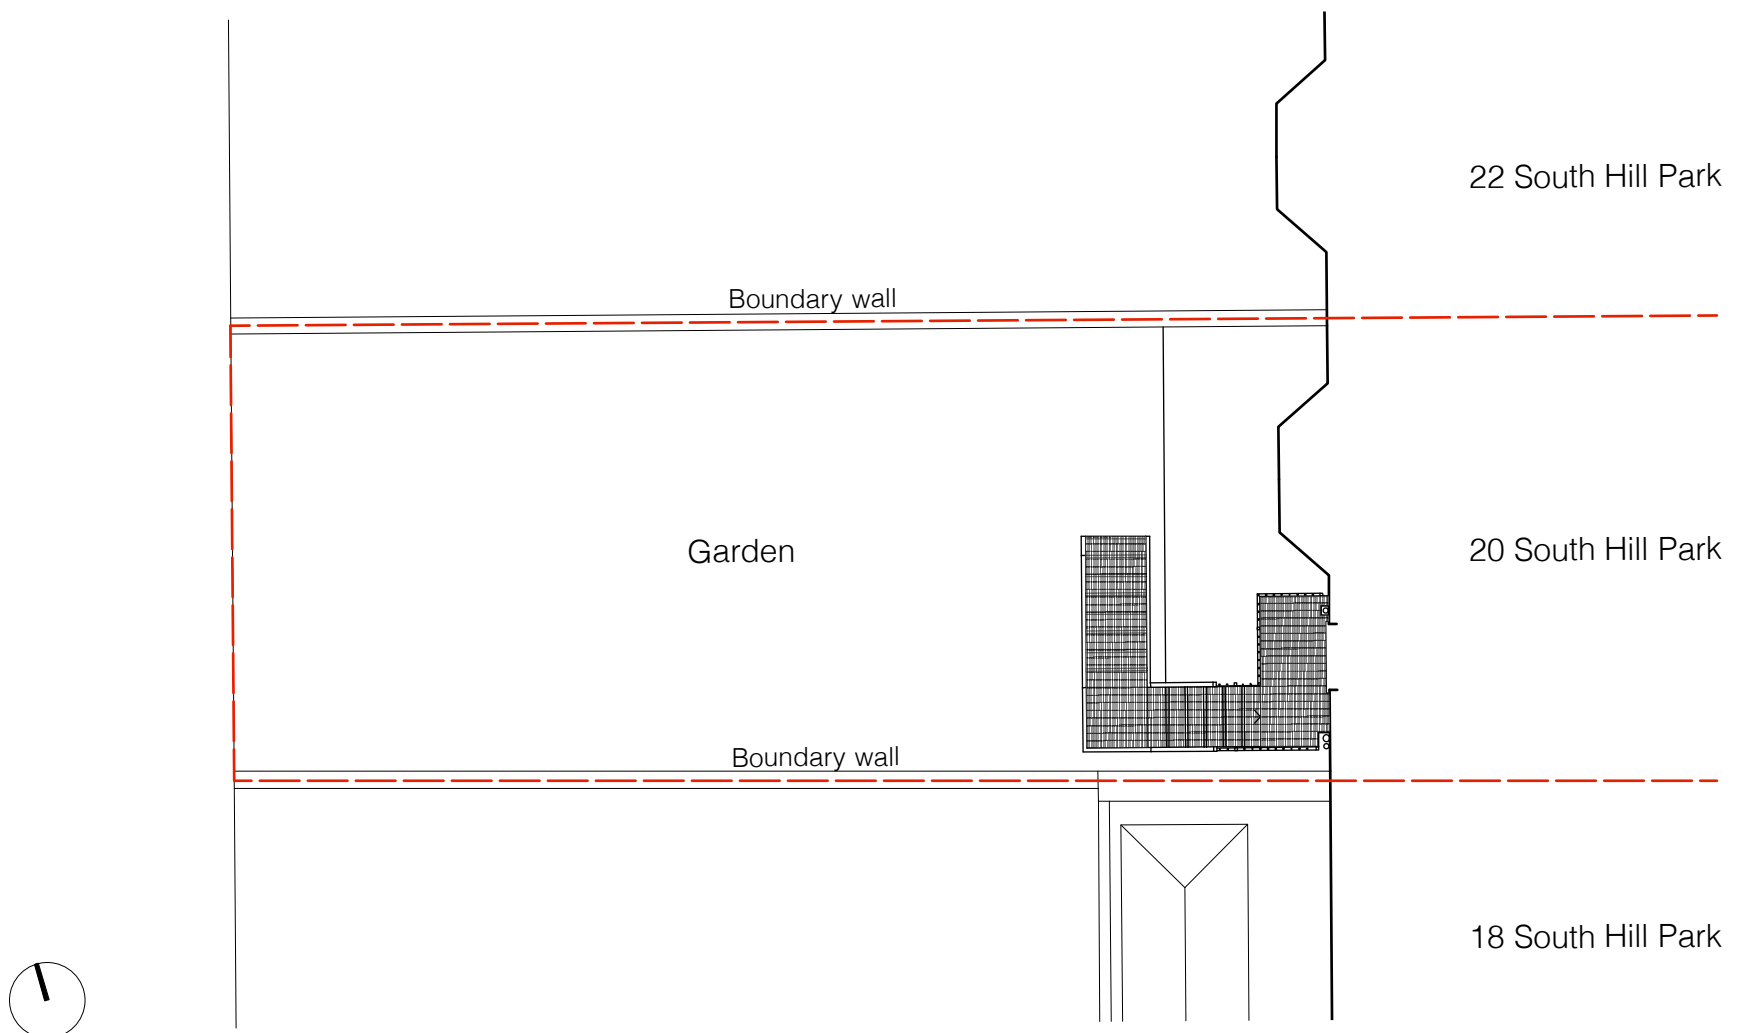

Garden Plan 1:100