

cultural centre

residential tower

DO NOT SCALE FROM THIS DRAWING

Figured dimensions only are to be taken from this drawing. All dimensions are to be checked on site before any work is put in hand.
If in doubt, ask.


Any discrepancies to be highlighted to SHH prior to procurement and in good time.

Copyright © Spence Harris Hogan Limited 2017
Registered in England & Wales. Registered No. 261 0615
SHH is the trading name of Spence Harris Hogan Limited

SCALE 1:100@A1, 1:200@A3



Legends & Notes:

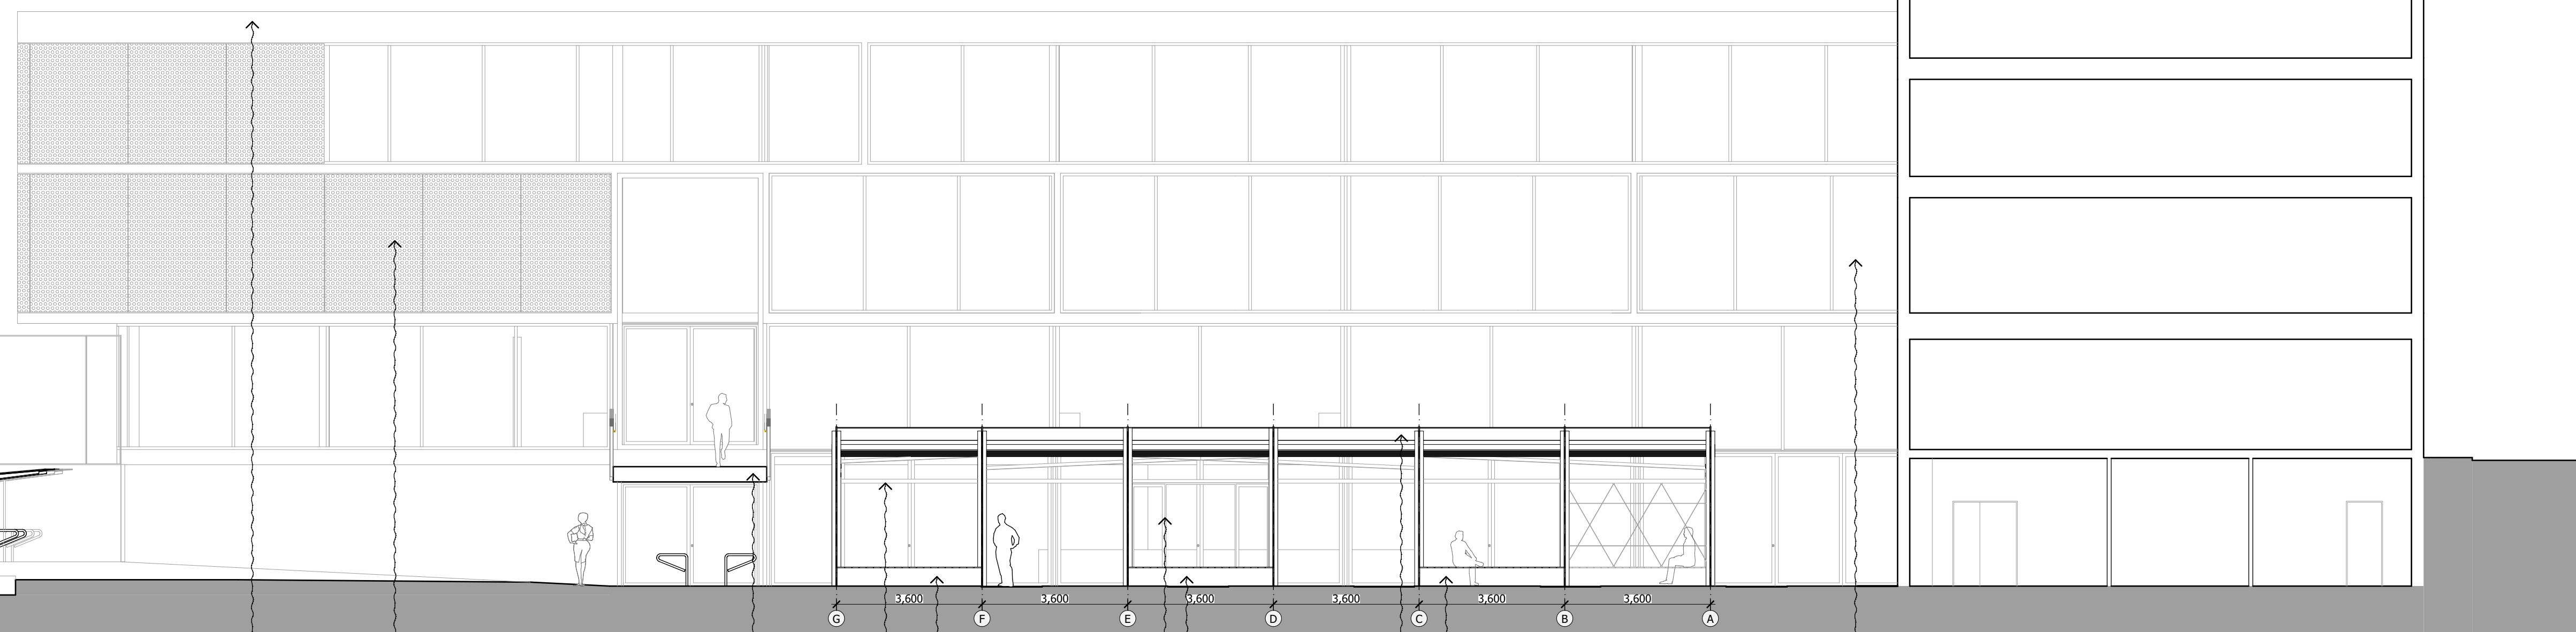

4 no. relocated bike posts
in proposed new shelter

Precast concrete

Patinated bronze
screens

Entrance bridge
from Finchley Road

Fair faced concrete benches to match existing building finish.

Fair faced concrete benches to match existing building finish

Fair faced concrete benches to match existing building finish

Glazing with bronze
anodised frame

PL02

Transparent side screens on automated roller mechanism to bays between columns

Permanent entrance doors aligned to entrance doors of existing building

Proposed canopy structure,
finish to match metalwork of existing building

PL02	18/03/2019	Planning Dwgs Update	
PL01	21/12/2018	Planning Issue	KM
Rev	Date	Descriptor	Att

shh
Architecture &
Interior Design

RIBA   MEMBER

Chartered Practice

1 Vencourt Place, Ravenscourt Park
Hammersmith, London W6 9NU
Phone +44 (0) 20 8600 4171 Email info@shh.co.uk
shh.co.uk

Project:

JW3 Piazza Canopy

341-351 Finchley Rd
NW/3.6FT

Client	JW3
--------	-----

Drawing Title:
Proposed

NE Elevation Through Courtyard - Proposed

(Project number)DWG number. Revision:

Checker
