


Floor Finish Detail F1: Antique Engineered Oak, 190x1900x15mm
Section S=1/2 @ A3
Store area (front) Ground floor

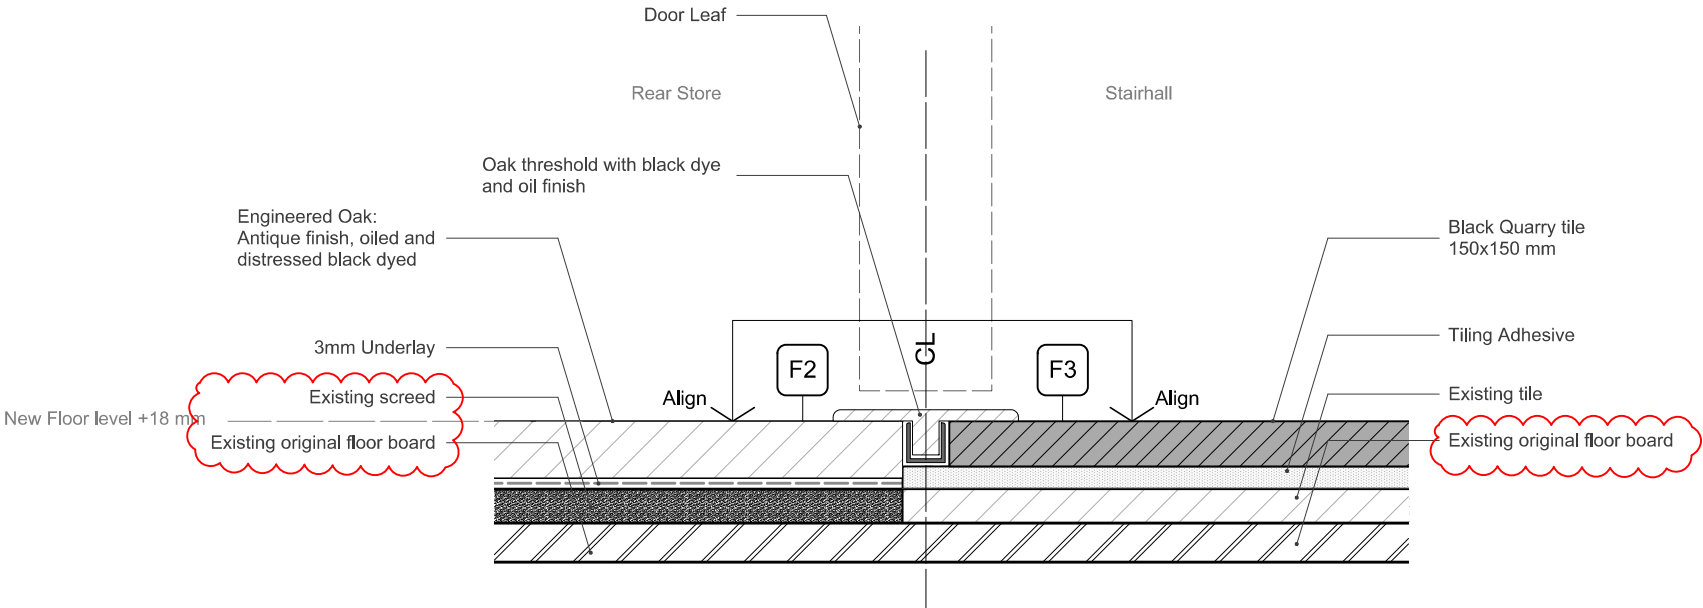

Transition Detail T1: Antique Engineered Oak/ Quarry Tile
Section S=1/2 @ A3
Store area (rear) to Stair Hall, Ground floor

DO NOT SCALE THIS DRAWING. CONTRACTOR TO CHECK ALL DIMENSIONS ON SITE PRIOR TO CONSTRUCTION. ANY DISCREPANCIES TO BE IMMEDIATELY REPORTED TO CONTRACT ADMINISTRATOR. NO UNILATERAL ACTION TO BE TAKEN BY CONTRACTOR.

REV	DATE	DESCRIPTION
•	14 Jan 2019	Issued
A	26 Feb 2019	Detail

EDO Design & Construction Ltd.
Unit D1B Up, Bounds Green Industrial Estate,
Ringway, London N11 2UD
Tel: 020 8368 0536
Email: info@edoconstruction.com
www.edoconstruction.com

CLIENT
Nepenthes

JOB TITLE
**8 Woburn Walk,
London, WC1H 0JL**

DRAWING TITLE
Floor Finishes Details

DRAWING STATUS

DRAWING SIZE
1:2@A3

DRAWING NUMBER
PA08

REVISION
A

DRAWING BY
HT

ISSUE DATE
26/Feb/2019