


Artist Mel Chantry - (for works to The Revetment gabion faces)

Mixture of sandstone off cuts, brick rubble & clay tiles

Refer to 10335-LD-DET-630 for more information of extents & details of Gabions. Refer to Engineer's details for structural information.

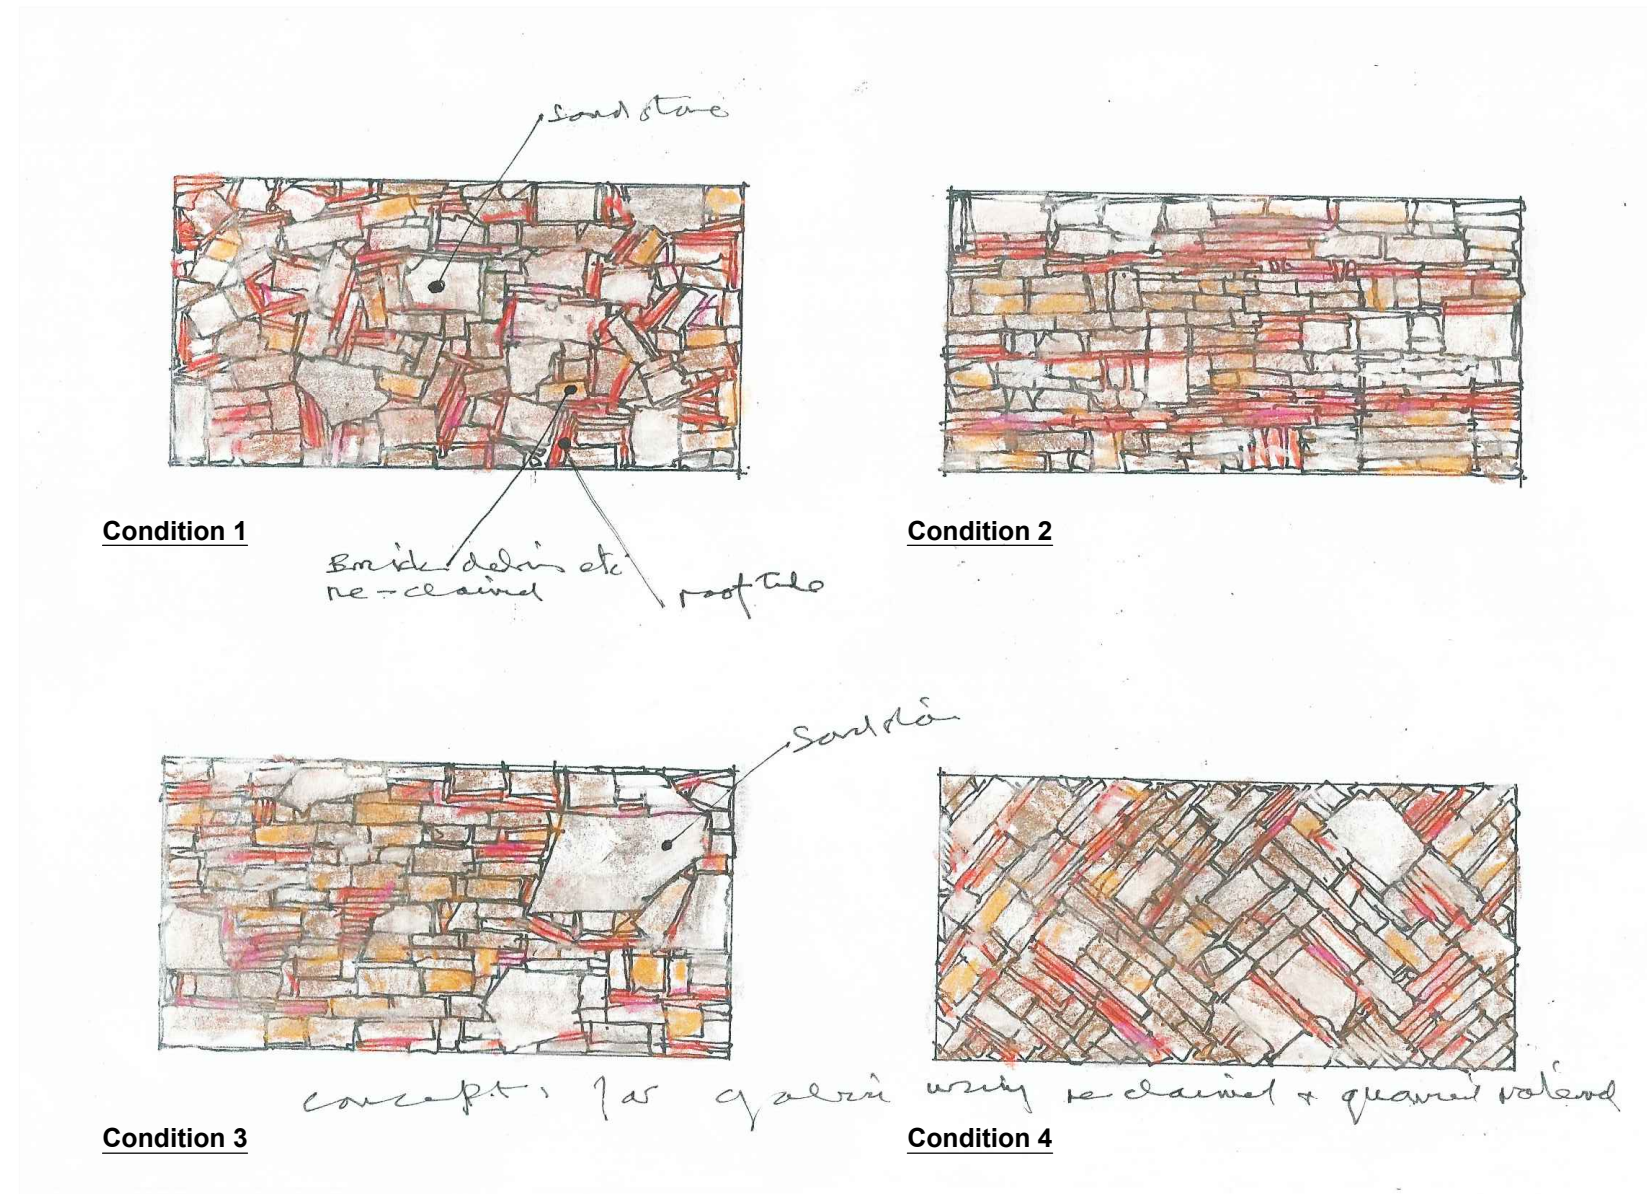

Images above - from Hardscape Sandstone Quarry

Please refer to LUC NBS landscape Specification document - clause D41 for more information.

Supplier: Sandstone procurement to be overseen by Mel Chantry.
 Quarry: Sandstone boulders/rubble to be sourced from:

- Hardscape
- Bolton-Woods quarry
- (tel: 01204 590666).

Project Gloucester Gate Playground The Regent's Park		Drawing Title Mel Chantry (artist) Gabion Cages - Stone Facing Information Sheet	
Client The Royal Parks	Job Nr 10335	Drawing Nr LD-DET-650	Issue T1