
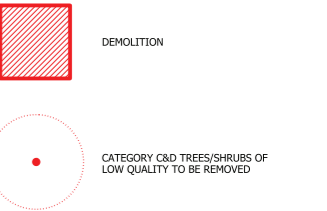


NOTES:

DO NOT SCALE FROM THIS DRAWING.  
ALL DIMENSIONS TO BE CHECKED ON SITE.  
ALL OMISSIONS AND DISCREPANCIES TO BE REPORTED TO THE ARCHITECT IMMEDIATELY.

ALL RIGHTS RESERVED. THIS WORK IS COPYRIGHT AND CANNOT BE REPRODUCED OR COPIED OR MODIFIED IN ANY FORM OR BY ANY MEANS, GRAPHIC ELECTRONIC OR MECHANICAL, INCLUDING PHOTOCOPYING WITHOUT THE WRITTEN PERMISSION OF SQUIRE AND PARTNERS ARCHITECTS.

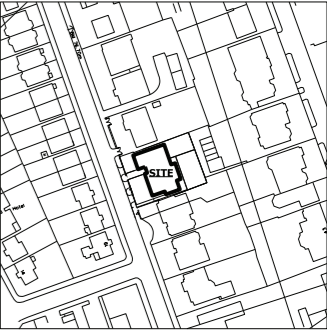

Issued for Planning	26/02/19	RB	-
Revision description	Date	Check	Rev


SQUIRE & PARTNERS

The Department Store  
248 Ferndale Road, London SW9 8FR  
T: 020 7278 5555  
info@squireandpartners.com  
www.squireandpartners.com

Project  
26 Netherhall Gardens  
London NW3

Drawing  
Demolition  
Ground Floor Plan

Drawn	Date	Scale
SSI	15/05/2018	1:100@A1 1:200@A3
Job number	Drawing number	Revision
18059	JC20_P_00_001	-

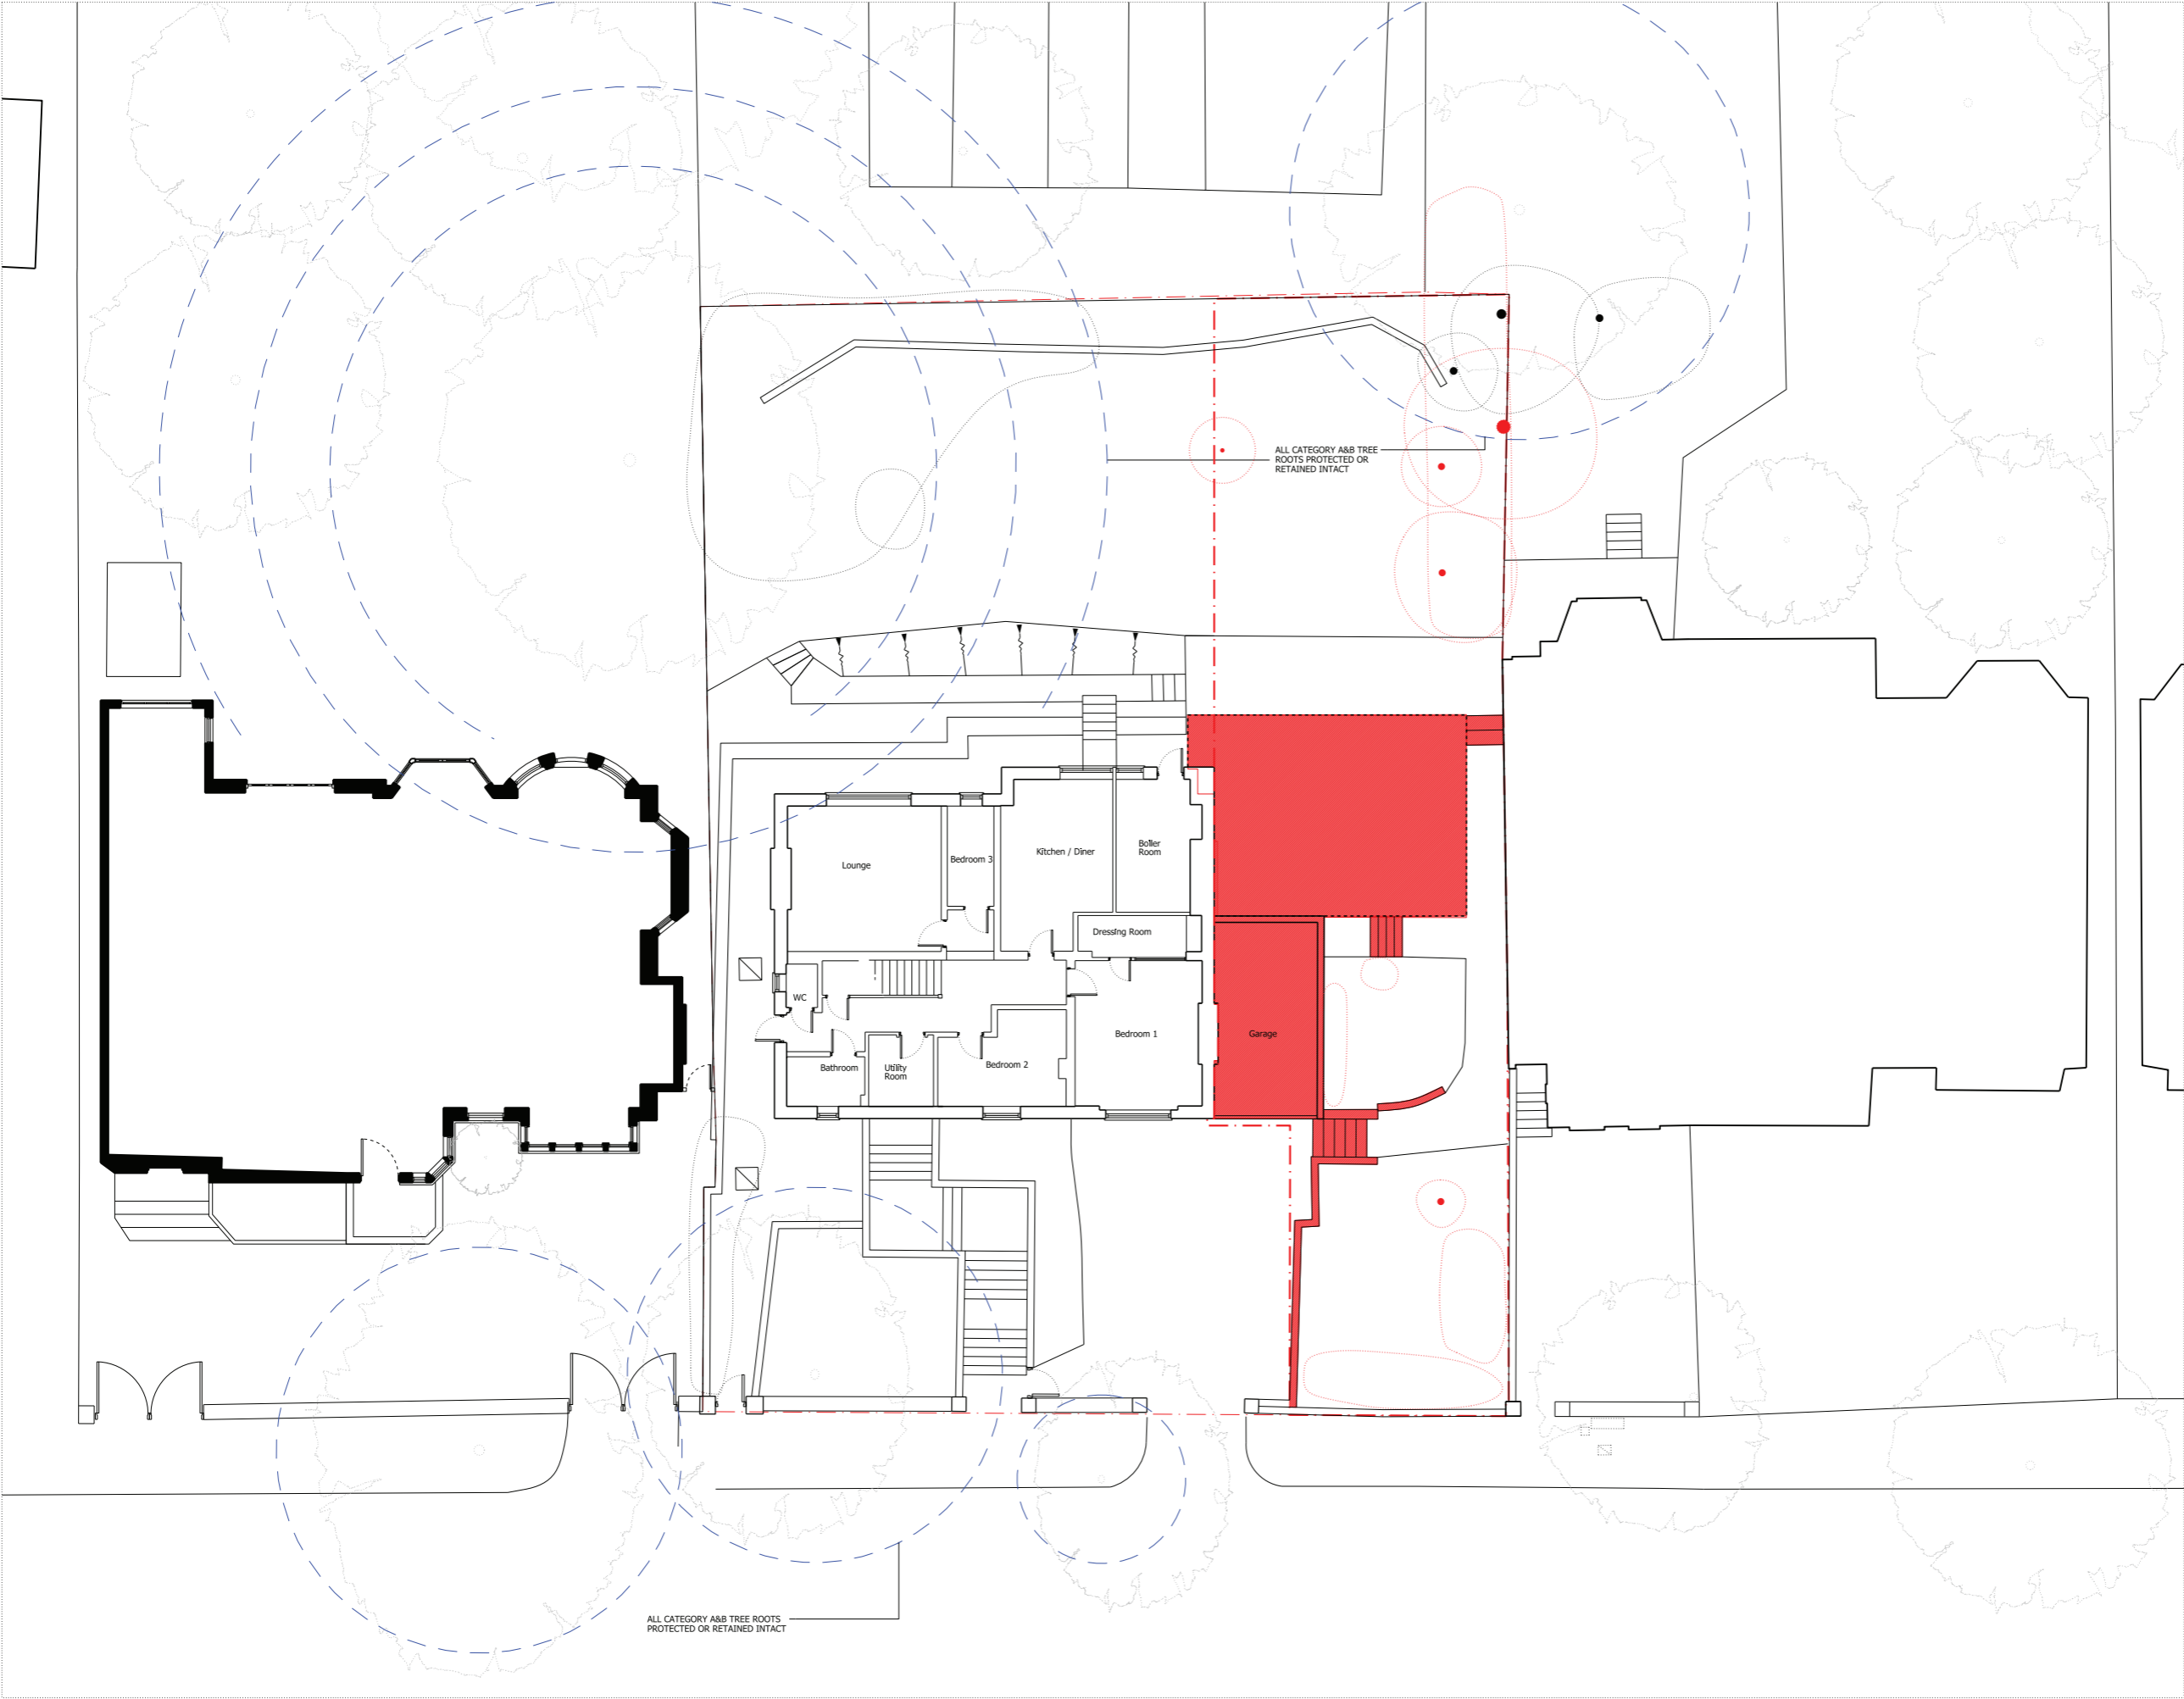



NOTES:

DO NOT SCALE FROM THIS DRAWING.

ALL DIMENSIONS TO BE CHECKED ON SITE.

ALL OMISSIONS AND DISCREPANCIES TO BE REPORTED TO THE ARCHITECT IMMEDIATELY.

ALL RIGHTS RESERVED. THIS WORK IS COPYRIGHT AND CANNOT BE REPRODUCED OR COPIED OR MODIFIED IN ANY FORM OR BY ANY MEANS, GRAPHIC ELECTRONIC OR MECHANICAL, INCLUDING PHOTOCOPYING WITHOUT THE WRITTEN PERMISSION OF SQUIRE AND PARTNERS ARCHITECTS.

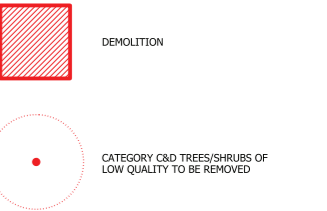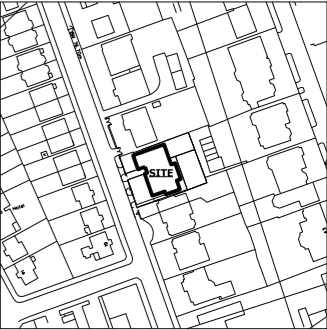

Issued for Planning	26/02/19	RB	-
Revision description	Date	Check	Rev

## SQUIRE & PARTNERS

The Department Store  
248 Ferndale Road, London SW9 8FR  
T: 020 7278 5555  
info@squireandpartners.com  
www.squireandpartners.com

Project  
26 Netherhall Gardens  
London NW3

Drawing  
Demolition  
Lower Ground Floor Plan

Drawn	Date	Scale
SSI	15/05/2018	1:100@A1 1:200@A3
Job number	Drawing number	Revision
18059	JC20_P_LG_001	-





NOTES:

DO NOT SCALE FROM THIS DRAWING.  
ALL DIMENSIONS TO BE CHECKED ON SITE.  
ALL OMISSIONS AND DISCREPANCIES TO BE  
REPORTED TO THE ARCHITECT IMMEDIATELY.

ALL RIGHTS RESERVED. THIS WORK IS COPYRIGHT  
AND CANNOT BE REPRODUCED OR COPIED OR MODIFIED  
IN ANY FORM OR BY ANY MEANS, GRAPHIC ELECTRONIC  
OR MECHANICAL, INCLUDING PHOTOCOPYING WITHOUT  
THE WRITTEN PERMISSION OF SQUIRE AND PARTNERS  
ARCHITECTS.



Issued for Planning	26/02/19	RB	-
Revision description	Date	Check	Rev


## SQUIRE & PARTNERS

The Department Store  
248 Ferndale Road, London SW9 8FR  
T: 020 7278 5555  
info@squireandpartners.com  
www.squireandpartners.com

Project  
26 Netherhall Gardens  
London NW3

Drawing  
Alteration  
West Elevation

Drawn	Date	Scale
SSI	25/06/2018	1:100@A1 1:200@A3
Job number	Drawing number	Revision
18059	JC20_E_W_001	-

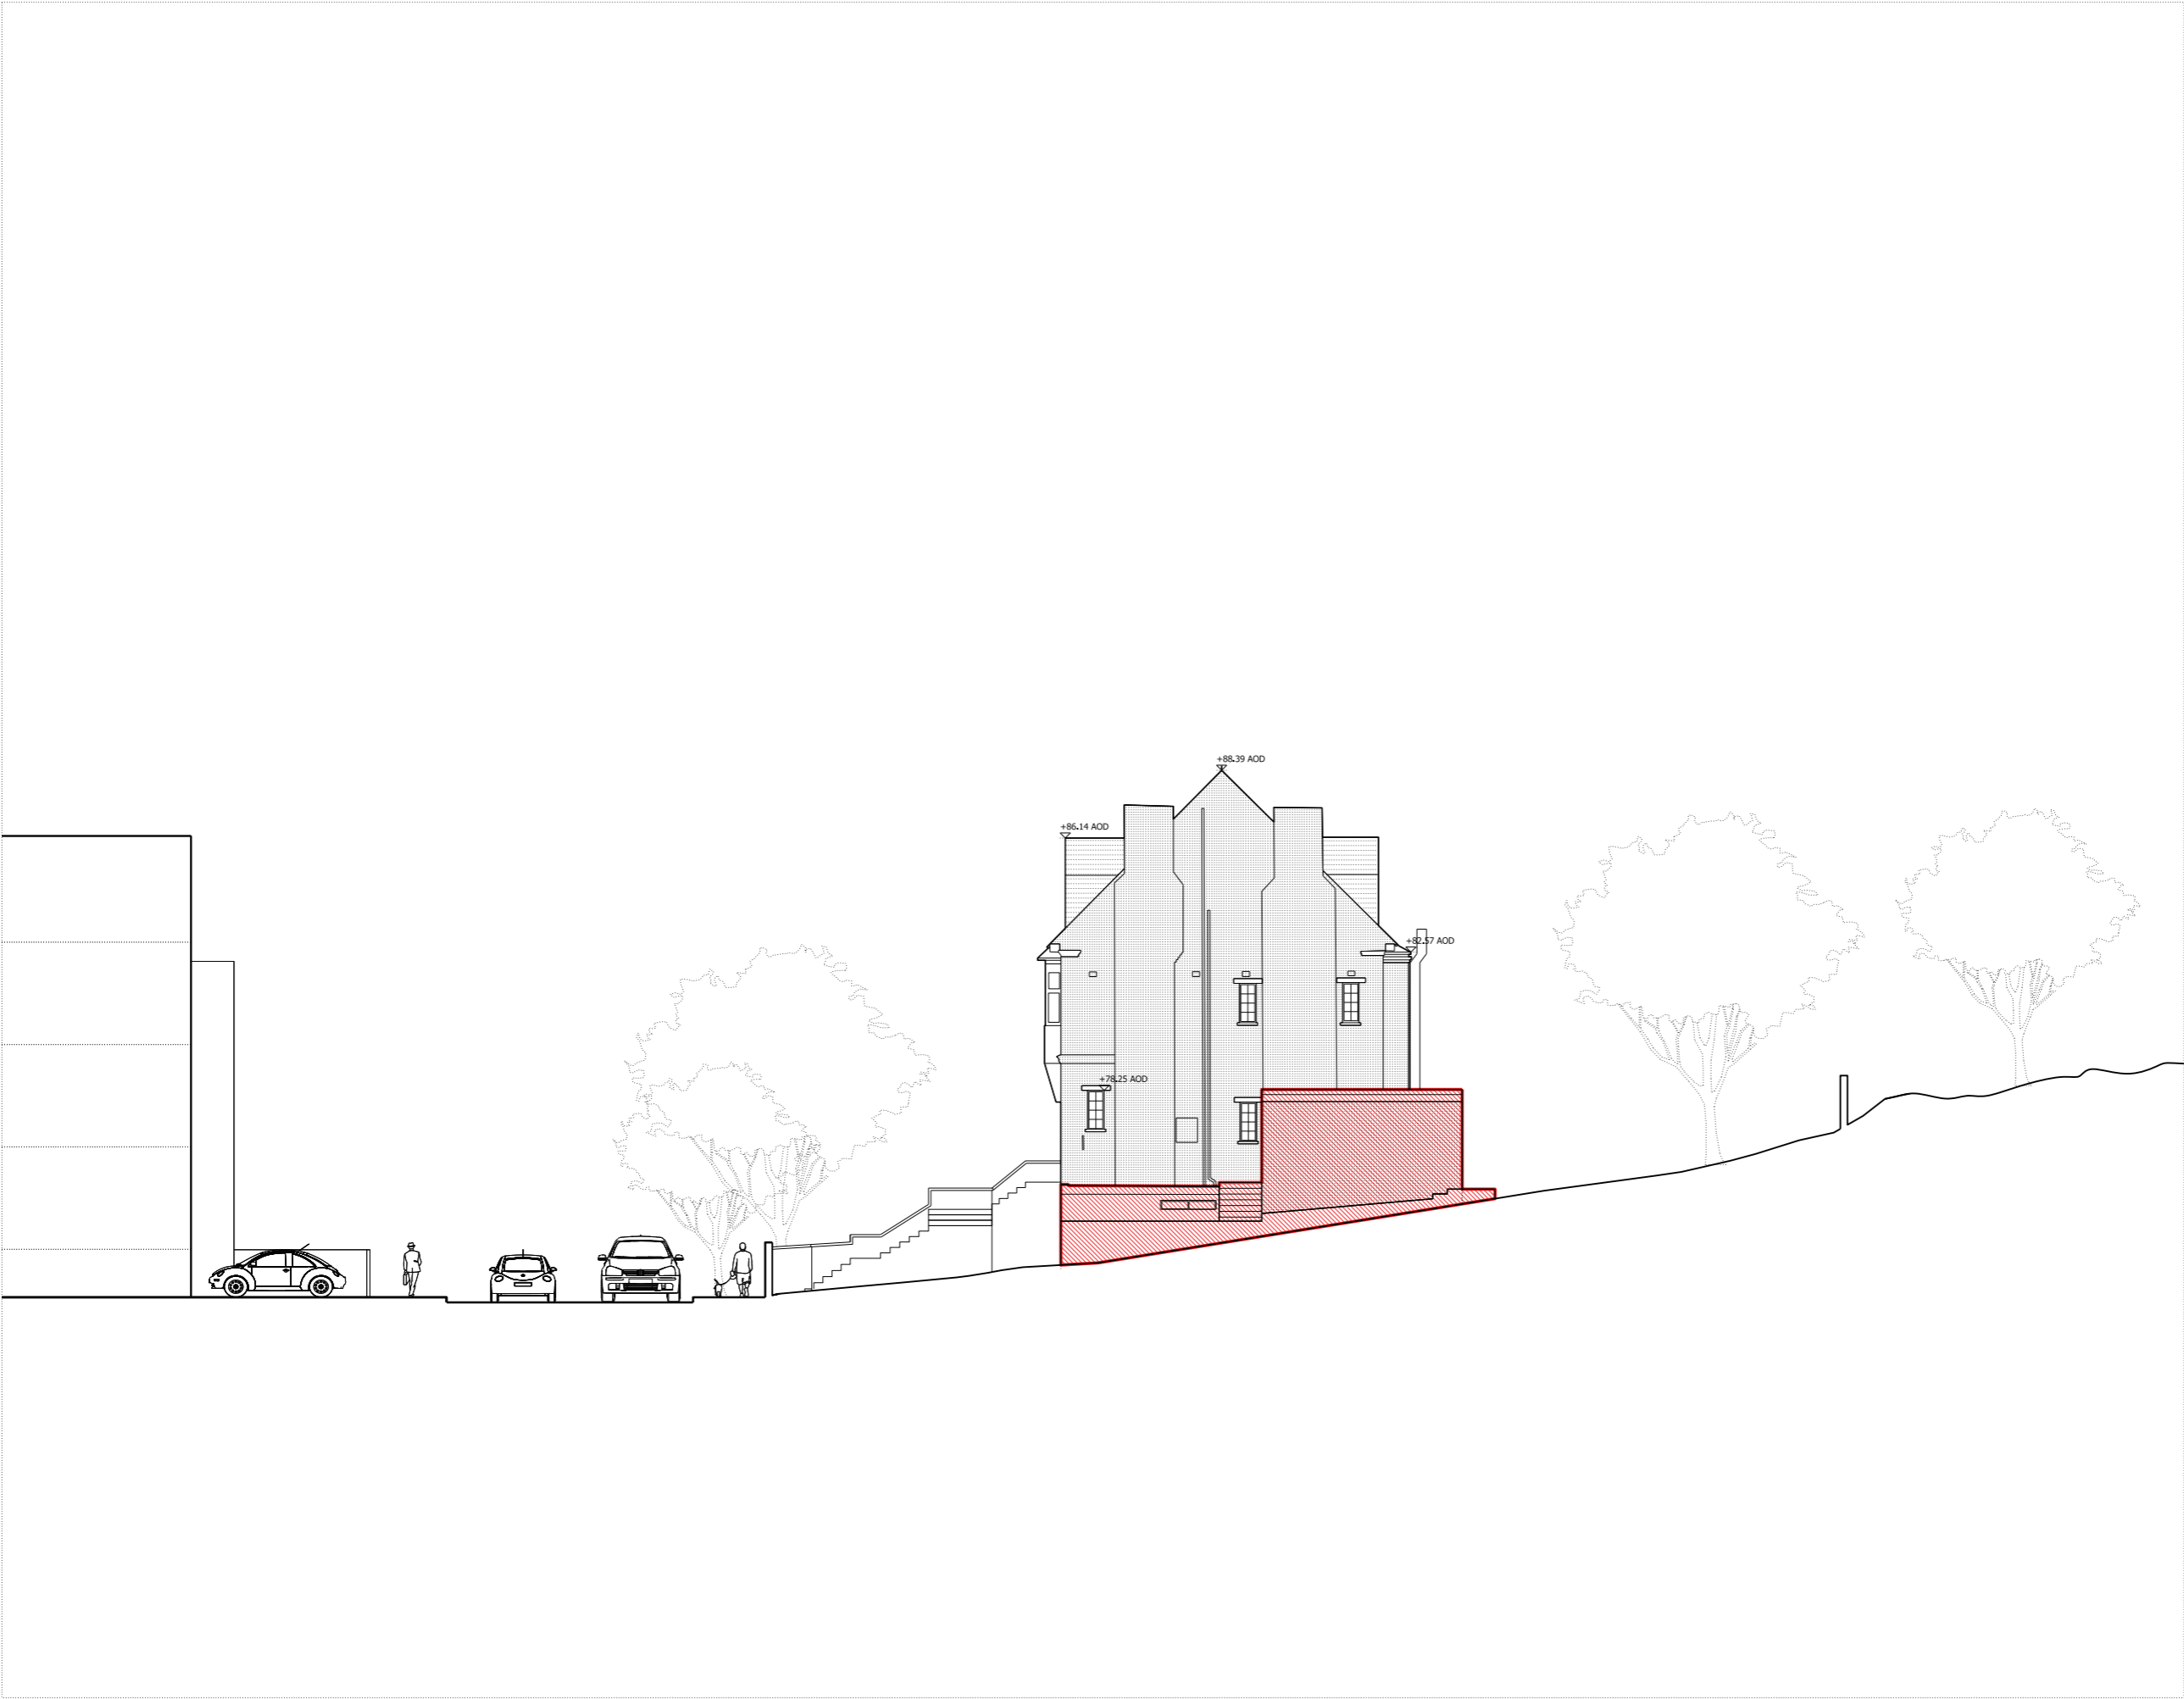

NOTES:

DO NOT SCALE FROM THIS DRAWING.  
ALL DIMENSIONS TO BE CHECKED ON SITE.  
ALL OMISSIONS AND DISCREPANCIES TO BE  
REPORTED TO THE ARCHITECT IMMEDIATELY.

ALL RIGHTS RESERVED. THIS WORK IS COPYRIGHT  
AND CANNOT BE REPRODUCED OR COPIED OR MODIFIED  
IN ANY FORM OR BY ANY MEANS, GRAPHIC ELECTRONIC  
OR MECHANICAL, INCLUDING PHOTOCOPYING WITHOUT  
THE WRITTEN PERMISSION OF SQUIRE AND PARTNERS  
ARCHITECTS.



Issued for Planning	26/02/19	RB	-
Revision description	Date	Check	Rev


## SQUIRE & PARTNERS

The Department Store  
248 Ferndale Road, London SW9 8FR  
T: 020 7278 5555  
info@squireandpartners.com  
www.squireandpartners.com

Project  
26 Netherhall Gardens  
London NW3

Drawing  
Alteration  
South Elevation

Drawn	Date	Scale
SSI	25/06/2018	1:100@A1 1:200@A3
Job number	Drawing number	Revision
18059	JC20_E_S_001	-

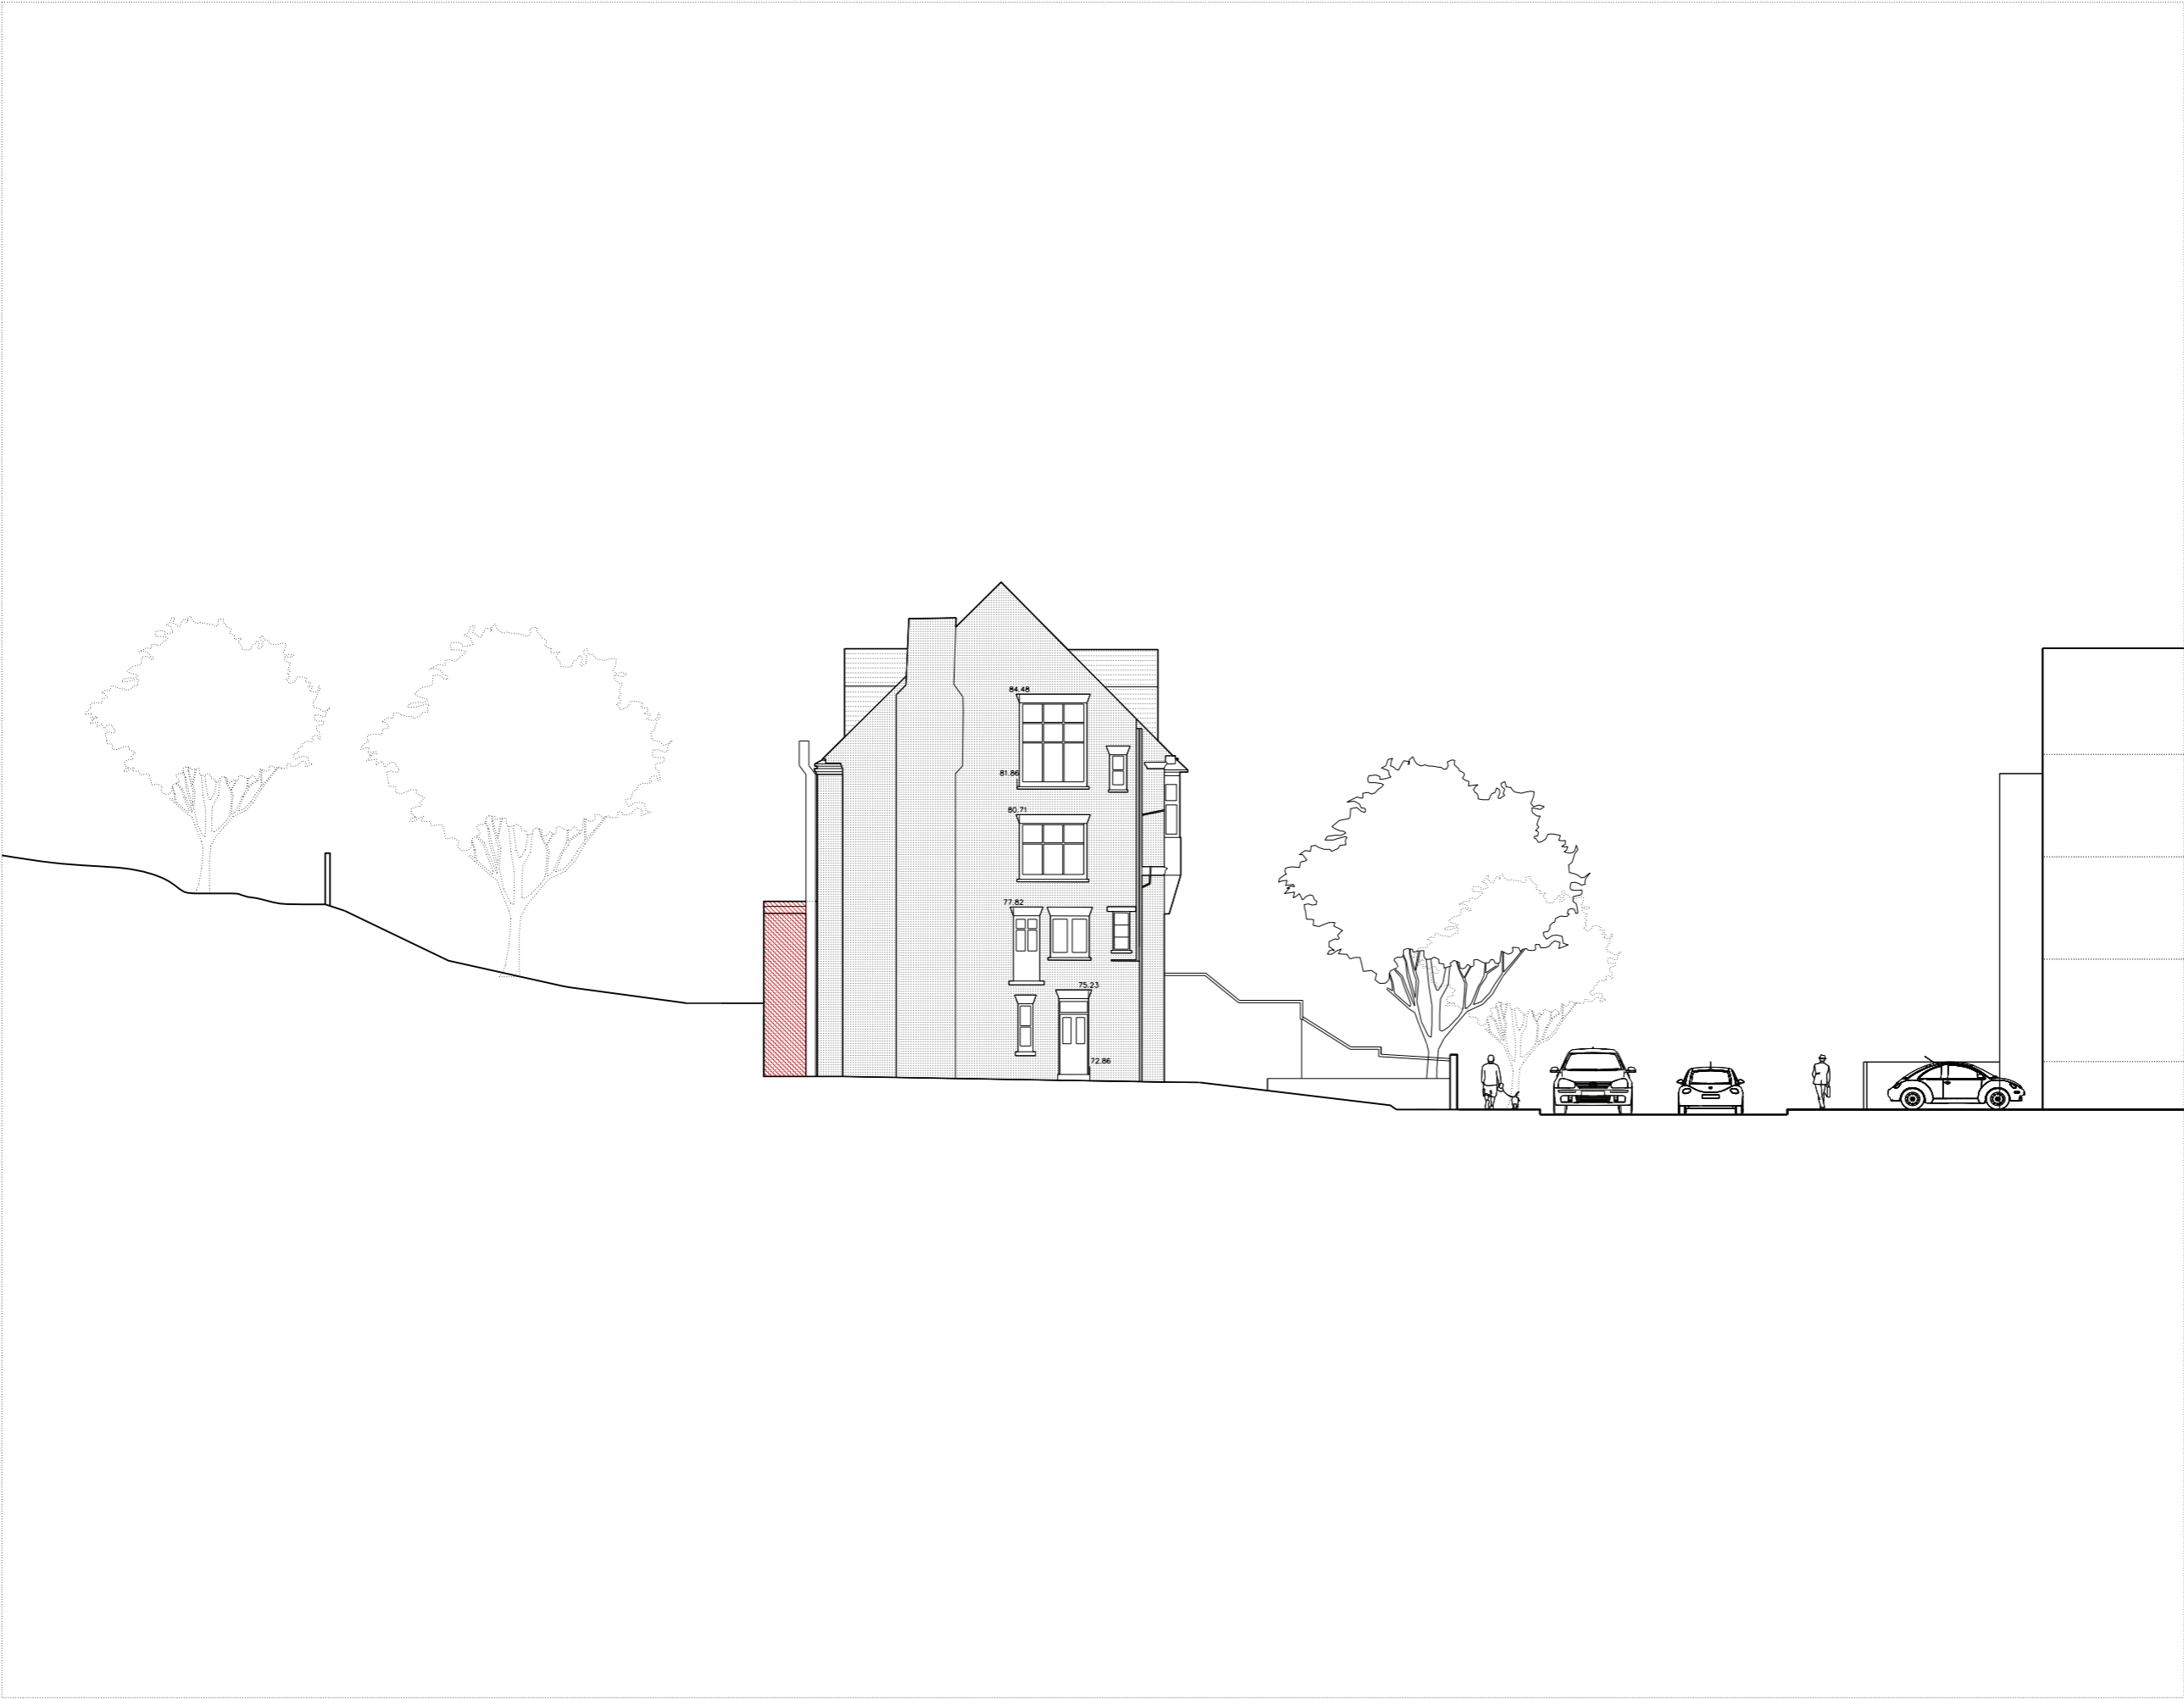

NOTES:

DO NOT SCALE FROM THIS DRAWING.  
ALL DIMENSIONS TO BE CHECKED ON SITE.  
ALL OMISSIONS AND DISCREPANCIES TO BE  
REPORTED TO THE ARCHITECT IMMEDIATELY.

ALL RIGHTS RESERVED. THIS WORK IS COPYRIGHT  
AND CANNOT BE REPRODUCED OR COPIED OR MODIFIED  
IN ANY FORM OR BY ANY MEANS, GRAPHIC ELECTRONIC  
OR MECHANICAL, INCLUDING PHOTOCOPYING WITHOUT  
THE WRITTEN PERMISSION OF SQUIRE AND PARTNERS  
ARCHITECTS.



Issued for Planning	26/02/19	RB	-
Revision description	Date	Check	Rev

## SQUIRE & PARTNERS

The Department Store  
248 Ferndale Road, London SW9 8FR  
T: 020 7278 5555  
info@squireandpartners.com  
www.squireandpartners.com

Project  
26 Netherhall Gardens  
London NW3

Drawing  
Alteration  
North Elevation

Drawn	Date	Scale
SSI	25/06/2018	1:100@A1 1:200@A3
Job number	Drawing number	Revision
18059	JC20_E_N_001	-



NOTES:

DO NOT SCALE FROM THIS DRAWING.  
ALL DIMENSIONS TO BE CHECKED ON SITE.  
ALL OMISSIONS AND DISCREPANCIES TO BE REPORTED TO THE ARCHITECT IMMEDIATELY.

ALL RIGHTS RESERVED. THIS WORK IS COPYRIGHT AND CANNOT BE REPRODUCED OR COPIED OR MODIFIED IN ANY FORM OR BY ANY MEANS, GRAPHIC ELECTRONIC OR MECHANICAL, INCLUDING PHOTOCOPYING WITHOUT THE WRITTEN PERMISSION OF SQUIRE AND PARTNERS ARCHITECTS.



Issued for Planning	26/02/19	RB	-
Revision description	Date	Check	Rev

SQUIRE & PARTNERS

The Department Store  
248 Ferndale Road, London SW9 8FR  
T: 020 7278 5555  
info@squireandpartners.com  
www.squireandpartners.com

Project  
26 Netherhall Gardens  
London NW3

Drawing  
Alteration  
East Elevation

Drawn	Date	Scale
SSI	25/06/2018	1:100@A1 1:200@A3
Job number	Drawing number	Revision
18059	JC20_E_E_001	-