


BELGO RESTAURANT
Fire exit
(No Change)

44 EARLHAM STREET
Studio B1 Office
(No Change)

42 EARLHAM STREET
Warehouse B1 Office
(No Change)

SEVEN DIALS CLUB
Entrance

AREA OF ALTERATIONS AT GROUND FLOOR
(Street level)

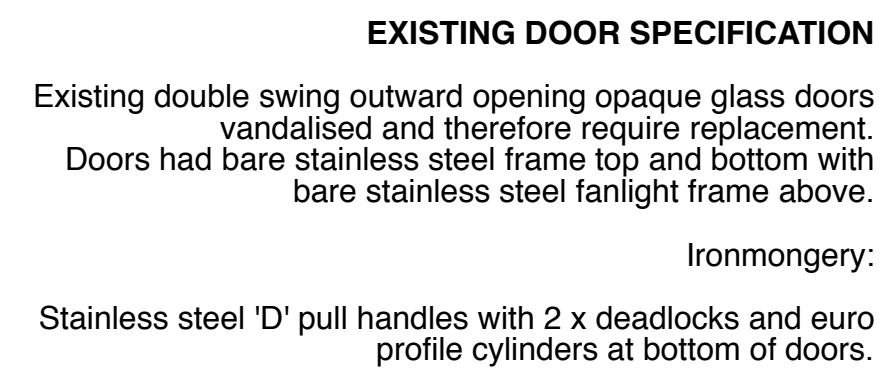

ENTRANCE DOOR ELEVATION DETAIL

(Scale 1:20)



PLANNING

			PROJECT	SEVEN DIALS WAREHOUSE LONDON WC2					DRAWING TITLE EXISTING EARLHAM STREET ENTRANCE FACADE				
A	28.02.18	Notes omitted	CLIENT	CBRE c/o ASSET SERVICES UK					<div>gpads</div> architecture & interior design				
rev.	date	notes		SCALE	1:50 & 1:20 @ A1	DATE	JAN 19	DWG BY			SF	REV.	A
The drawing is the copyright of gpads london ltd . Not to be reproduced, retained or passed to any unauthorised person either wholly or in part without written permission. Do not scale of this drawing. All indicated dimensions to be checked and verified on site by the contractor before commencement of any fabrication drawings or work whatsoever on site. Report any discrepancies to the Architect immediately. Drawings to be read in conjunction with relevant drawings and specification. <div>© gpads london ltd.</div>				CHKD.	DWG NO.	624-PL-07							
			T: 020 7549 2133 2nd Floor E: info@gpadslondonltd.com 130 Old Street W: www.gpadslondonltd.com London EC1V 9BD										