


Section A-A

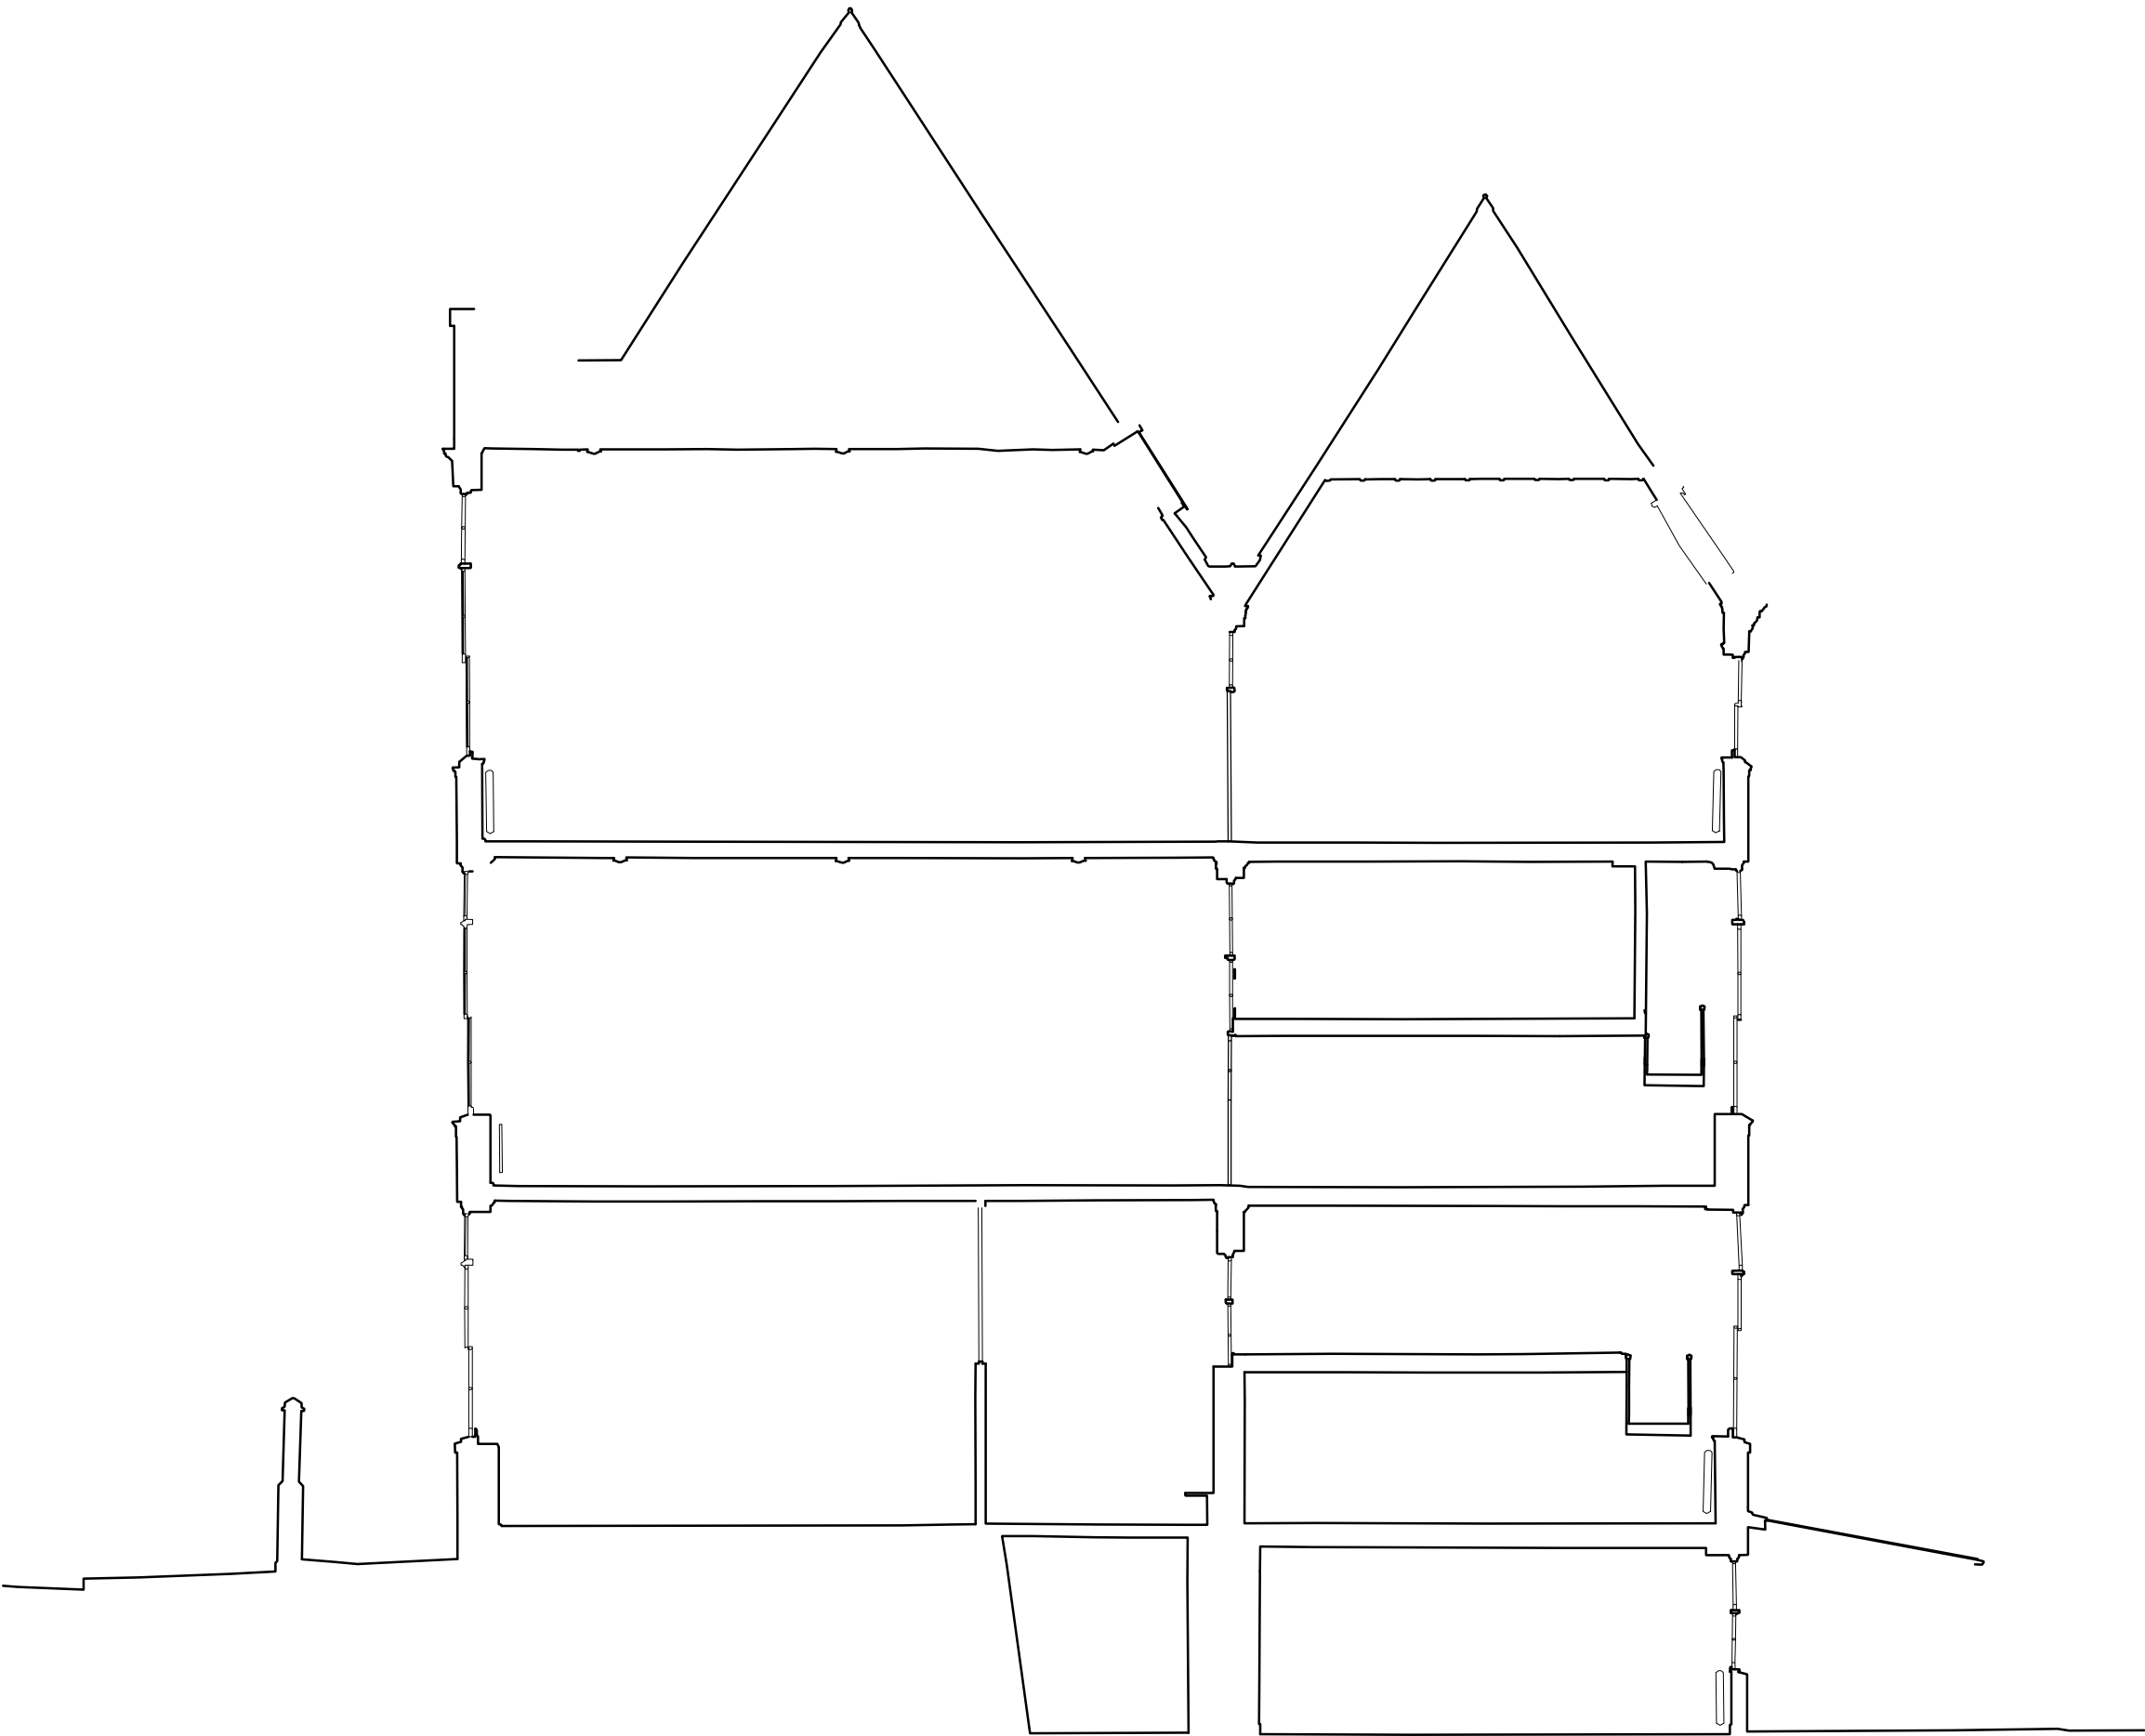

Section B-B




Section C-C

Rev.	Date	By:	Chk:	Appr:	Description:
P1	14.03.19	KM	KM	DG	First issue
PL1	21.03.19	KM	KM	DG	Issued for Planning

General Notes

Based on survey information provided by The Downland Partnership Ltd in March 2019. Further detailed survey of existing required.

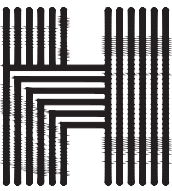

Haverstock LLP
Studio 10, Cliff Road Studios
Cliff Road, London NW1 9AN

tel +44 (0)20 7267 7676
info@haverstock.com
www.haverstock.com

Client:
London Borough of Camden

Job Title:
Primrose Hill Primary School ARP

Drawing Title:
Proposed Sections

Job/Dwg No/Rev:	1161	2005	PL1
-----------------	------	------	-----

Drawn:	Checked:	APPR:	Date:
KM	KM	DG	14.03.2018

Drawing status: Planning
Do not scale from this drawing. Check all dimensions on site before ordering.

Scale:
1:100 @A1