


**Street view.**

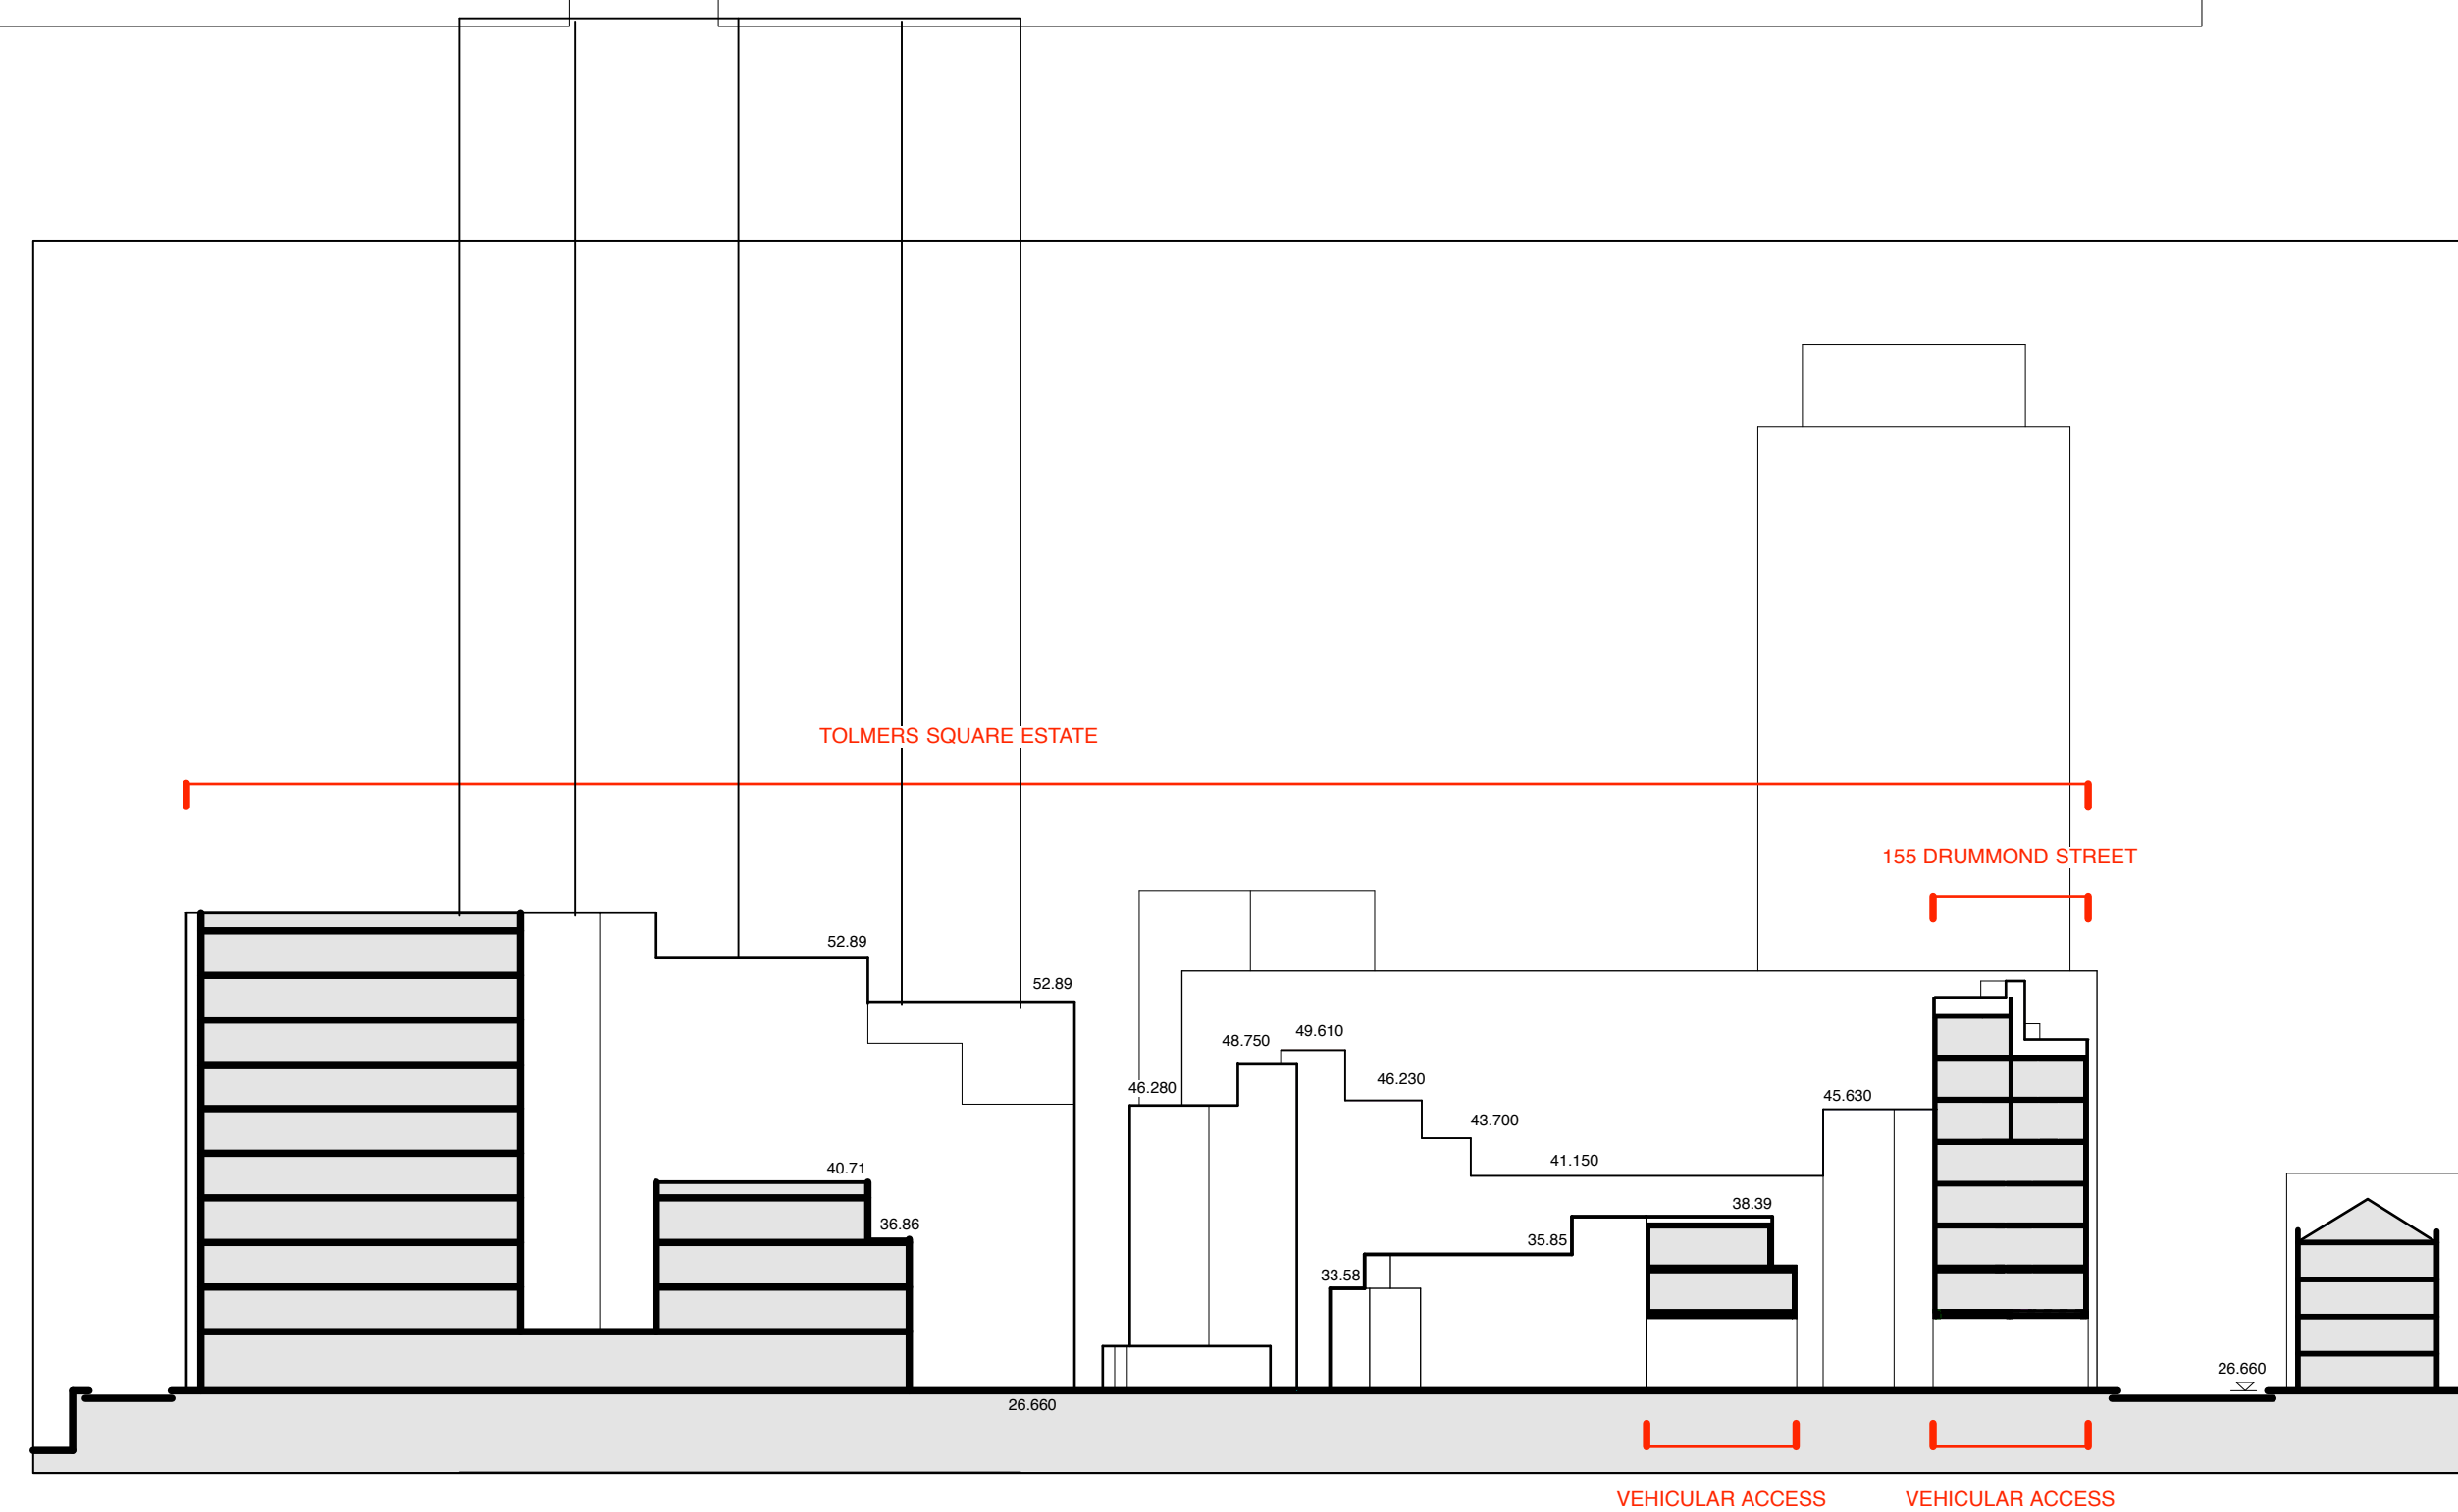


**Tolmer's Square Estate. Proposed Section E-E. 1:500.**

NOTES:

REV.NOTES:

**PLANNING APPLICATION ISSUE:**

PROJECT <b>155 DRUMMOND STREET LONDON NW1 2FB</b>	
JOB NO <b>15.66</b>	DATE 15.03.2019
DWG NO <b>P.23</b>	REV -
TITLE <b>PROPOSED: SECTIONS. X-X, Y-Y, Z-Z.</b>	
SCALE 1:100 @ A1	

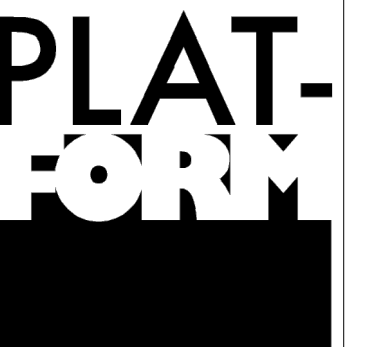

PLAT-FORM ARCHITECTURE,  
WINKLEY STREET STUDIOS,  
UNIT 3, 7 WINKLEY STREET,  
LONDON, E2 2PF.  
T : 07435 974 233  
E : studio@plat-form.co.uk  
© plat-form