


PROPOSED
Rear Privacy Screen
SCALE 1:50@A3 PA-03

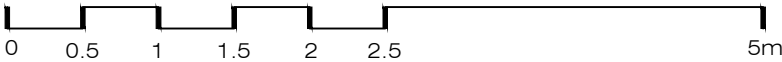

XUL
ARCHITECTURE
Ground Floor Office
33 BeIsize Lane
London NW3 5AS

Office: +44 (0) 207 431 9014
info@xularchitecture.co.uk
www.xularchitecture.co.uk

- PLEASE NOTE:**
- 1. ALL DIMENSIONS TO BE CHECKED ON SITE BEFORE FABRICATION.
 - 2. CONTRACTOR TO REFER TO ENGINEER'S DRAWINGS BEFORE PROCEEDING WITH WORKS.
 - 3. ALL DRAWINGS AND DESIGNS ARE COVERED BY DESIGN RIGHT (INTELLECTUAL PROPERTY), AND MAY NOT BE DISTRIBUTED, COPIED OR ISSUED WITHOUT WRITTEN PERMISSION BY XUL ARCHITECTURE.
 - 4. ALL DESIGN CONCEPTS ARE THE SOLE PROPERTY OF XUL ARCHITECTURE AND NO ADAPTATIONS, REPRODUCTIONS OR COPIES MAY BE MADE WITHOUT WRITTEN PERMISSION OF XUL ARCHITECTURE.
 - 5. THESE DRAWINGS ARE SUBJECT TO ANY VARIATION REQUIRED OR RECOMMENDATION BY ANY STATUTORY AUTHORITY, OR FOR THE BETTER CARRYING OUT OF THE WORKS.
 - 6. SAMPLES TO BE PROVIDED BY CONTRACTOR FOR XUL ARCHITECTURE'S APPROVAL.
 - 7. ALL FINISHES TO XUL ARCHITECTURE'S SATISFACTION.
 - 8. ALL DRAWINGS TO BE APPROVED BY XUL ARCHITECTURE PRIOR TO CONSTRUCTION.
- ADDITIONAL NOTES:**

REVISIONS			
No	Date	Description Issue For	Issue By
00	27.09.18	PLANNING	TP
00	28.09.18	INFORMATION	TP
00	11.10.18	INFORMATION	TP
01	26.03.19	PLANNING	TP

Client PRIVATE CLIENT		
Project 4 Daleham Mews, NW3 5DB London		
Title PROPOSED Rear Privacy Screen		
Scale 1:50@A3	Dwg. No. PA-03	Rev. 01
Date 27.09.18		
Drawn TP	Project Number 18064	
Checked YR		