



EXISTING ELEVATION ON PROJECTOR ROOM
WALL NOTING REMOVAL WORKS
(SCALE 1:20 AT A1)

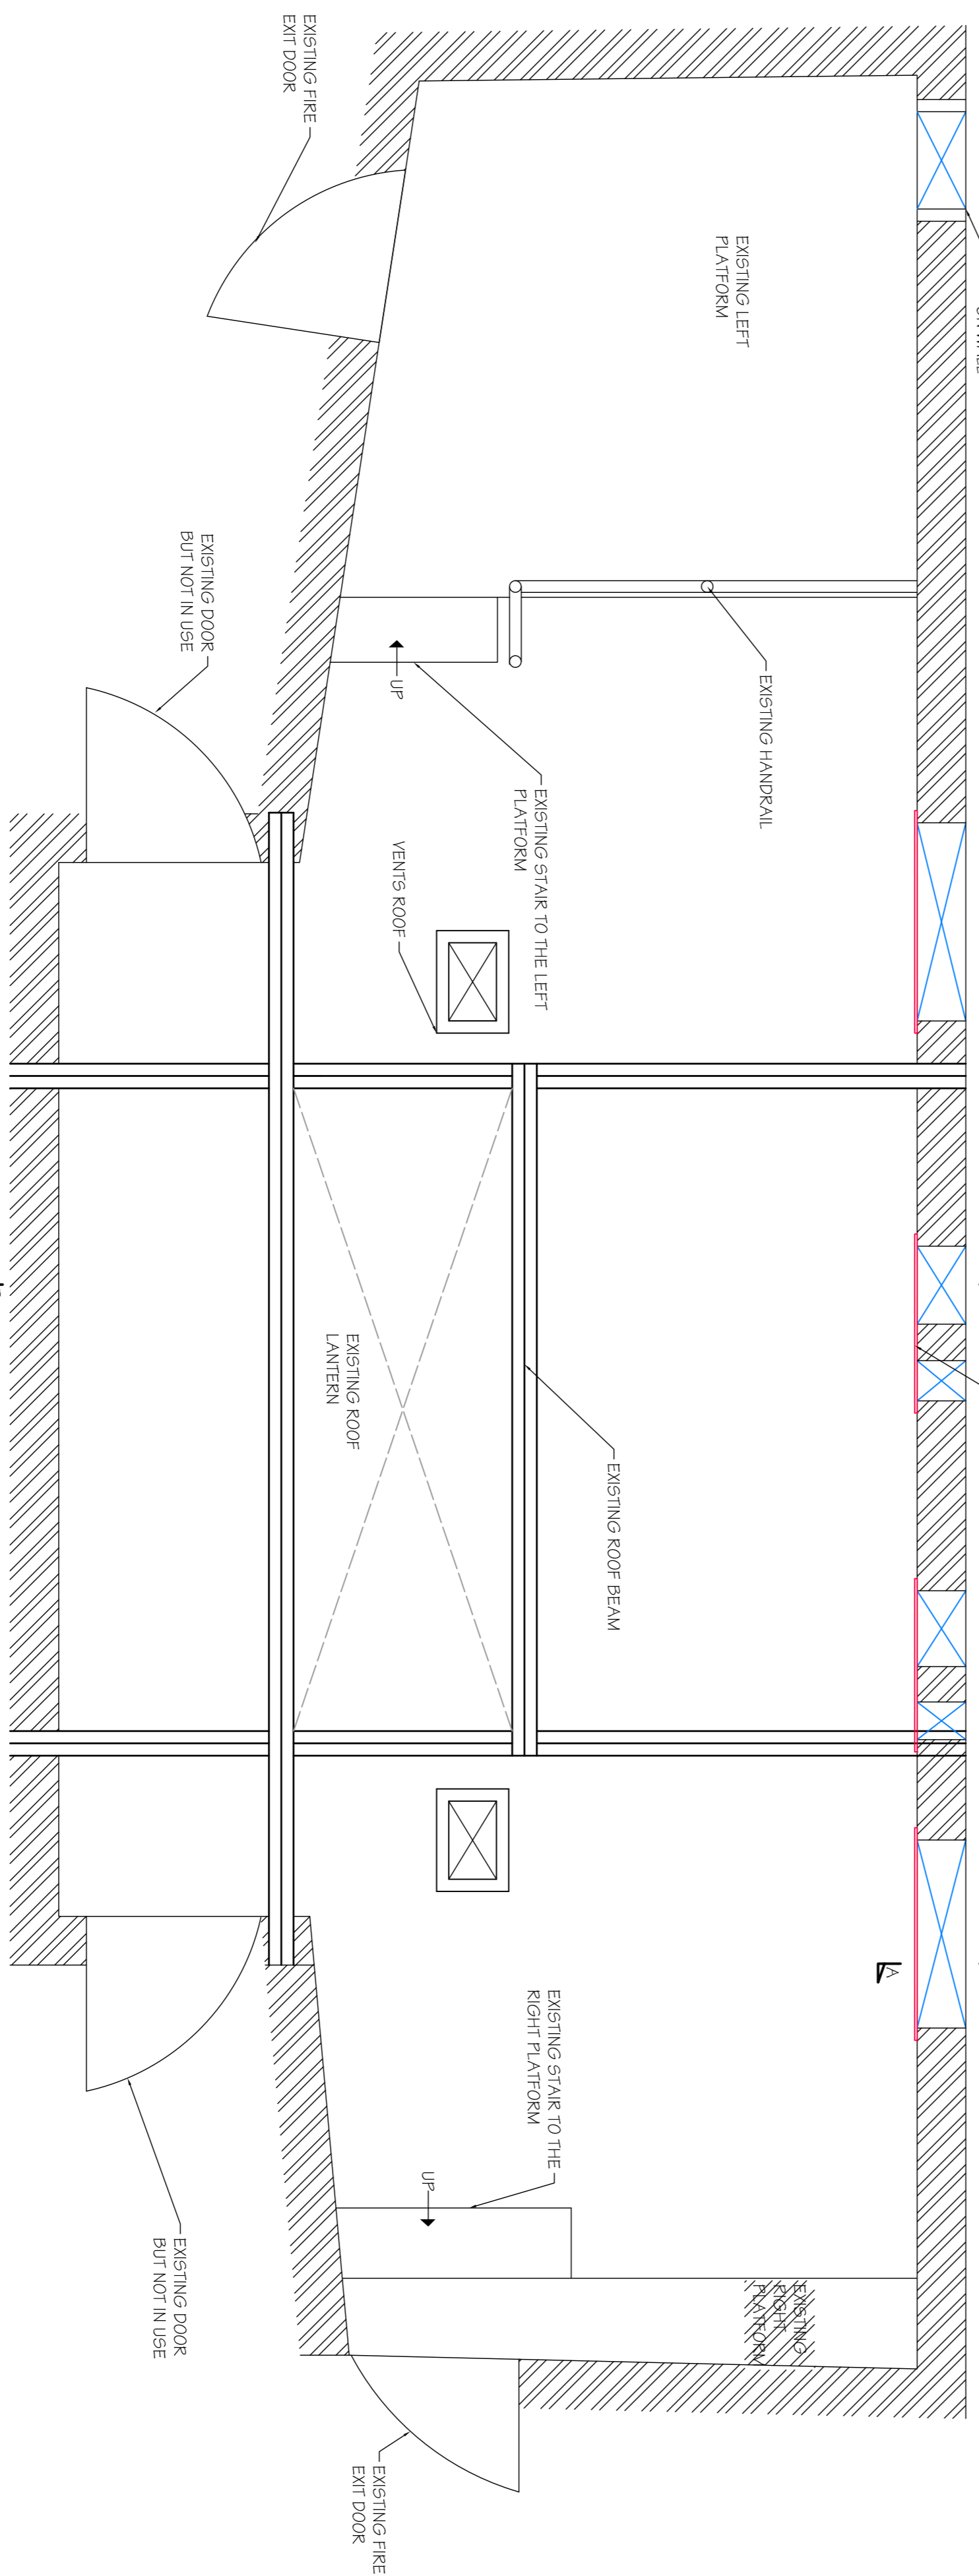

PROJECTOR ROOM PLAN VIEW
SCALE 1:20 AT A1

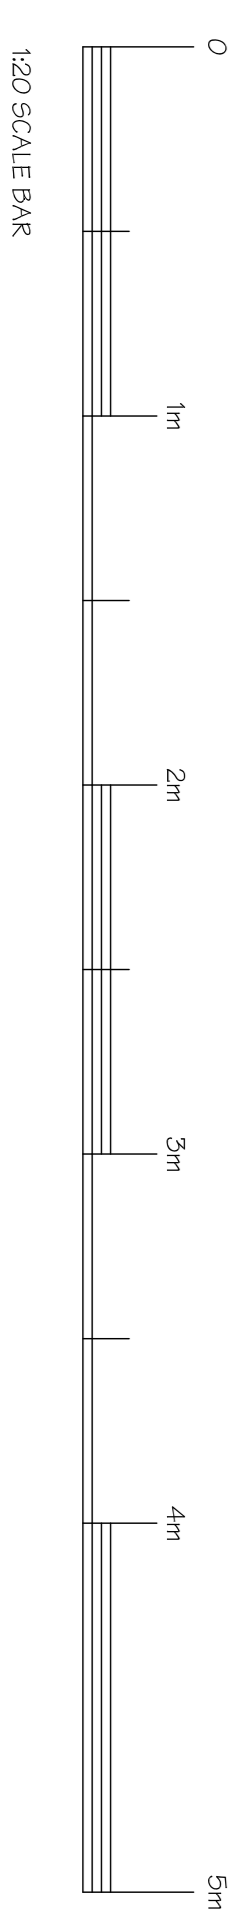

PRELIMINARY DRAWING
ONLY

Rev	Date	Description	By
C	18/12/18	DWG UP-DATED	ps
A	28/11/18	ADDITION OF OPENING DIMENSIONS	GT

Revisions

Michael Jackson Consulting
Chartered Structural Engineers
Tel: 0161 790 4404
Fax: 0161 790 4405

20th FLOOR, 150, MARKET STREET, MANCHESTER, M2 3BN

Client: COME FROM AWAY

Site: PHOENIX THEATRE, LONDON

Project: PROJECTOR ROOM

Drawing Title: EXISTING ELEVATION ON PROJECTOR ROOM WALL NOTING ITEMS TO BE REMOVED

Scale	Date	Drawn	Checked	Issued
AS SHOWN	19/10/2018	NE		

DRG. No. 3007-001 C