



PROPOSED ELEVATION ON PROJECTOR ROOM WALL
(SCALE 1:20 AT A1)

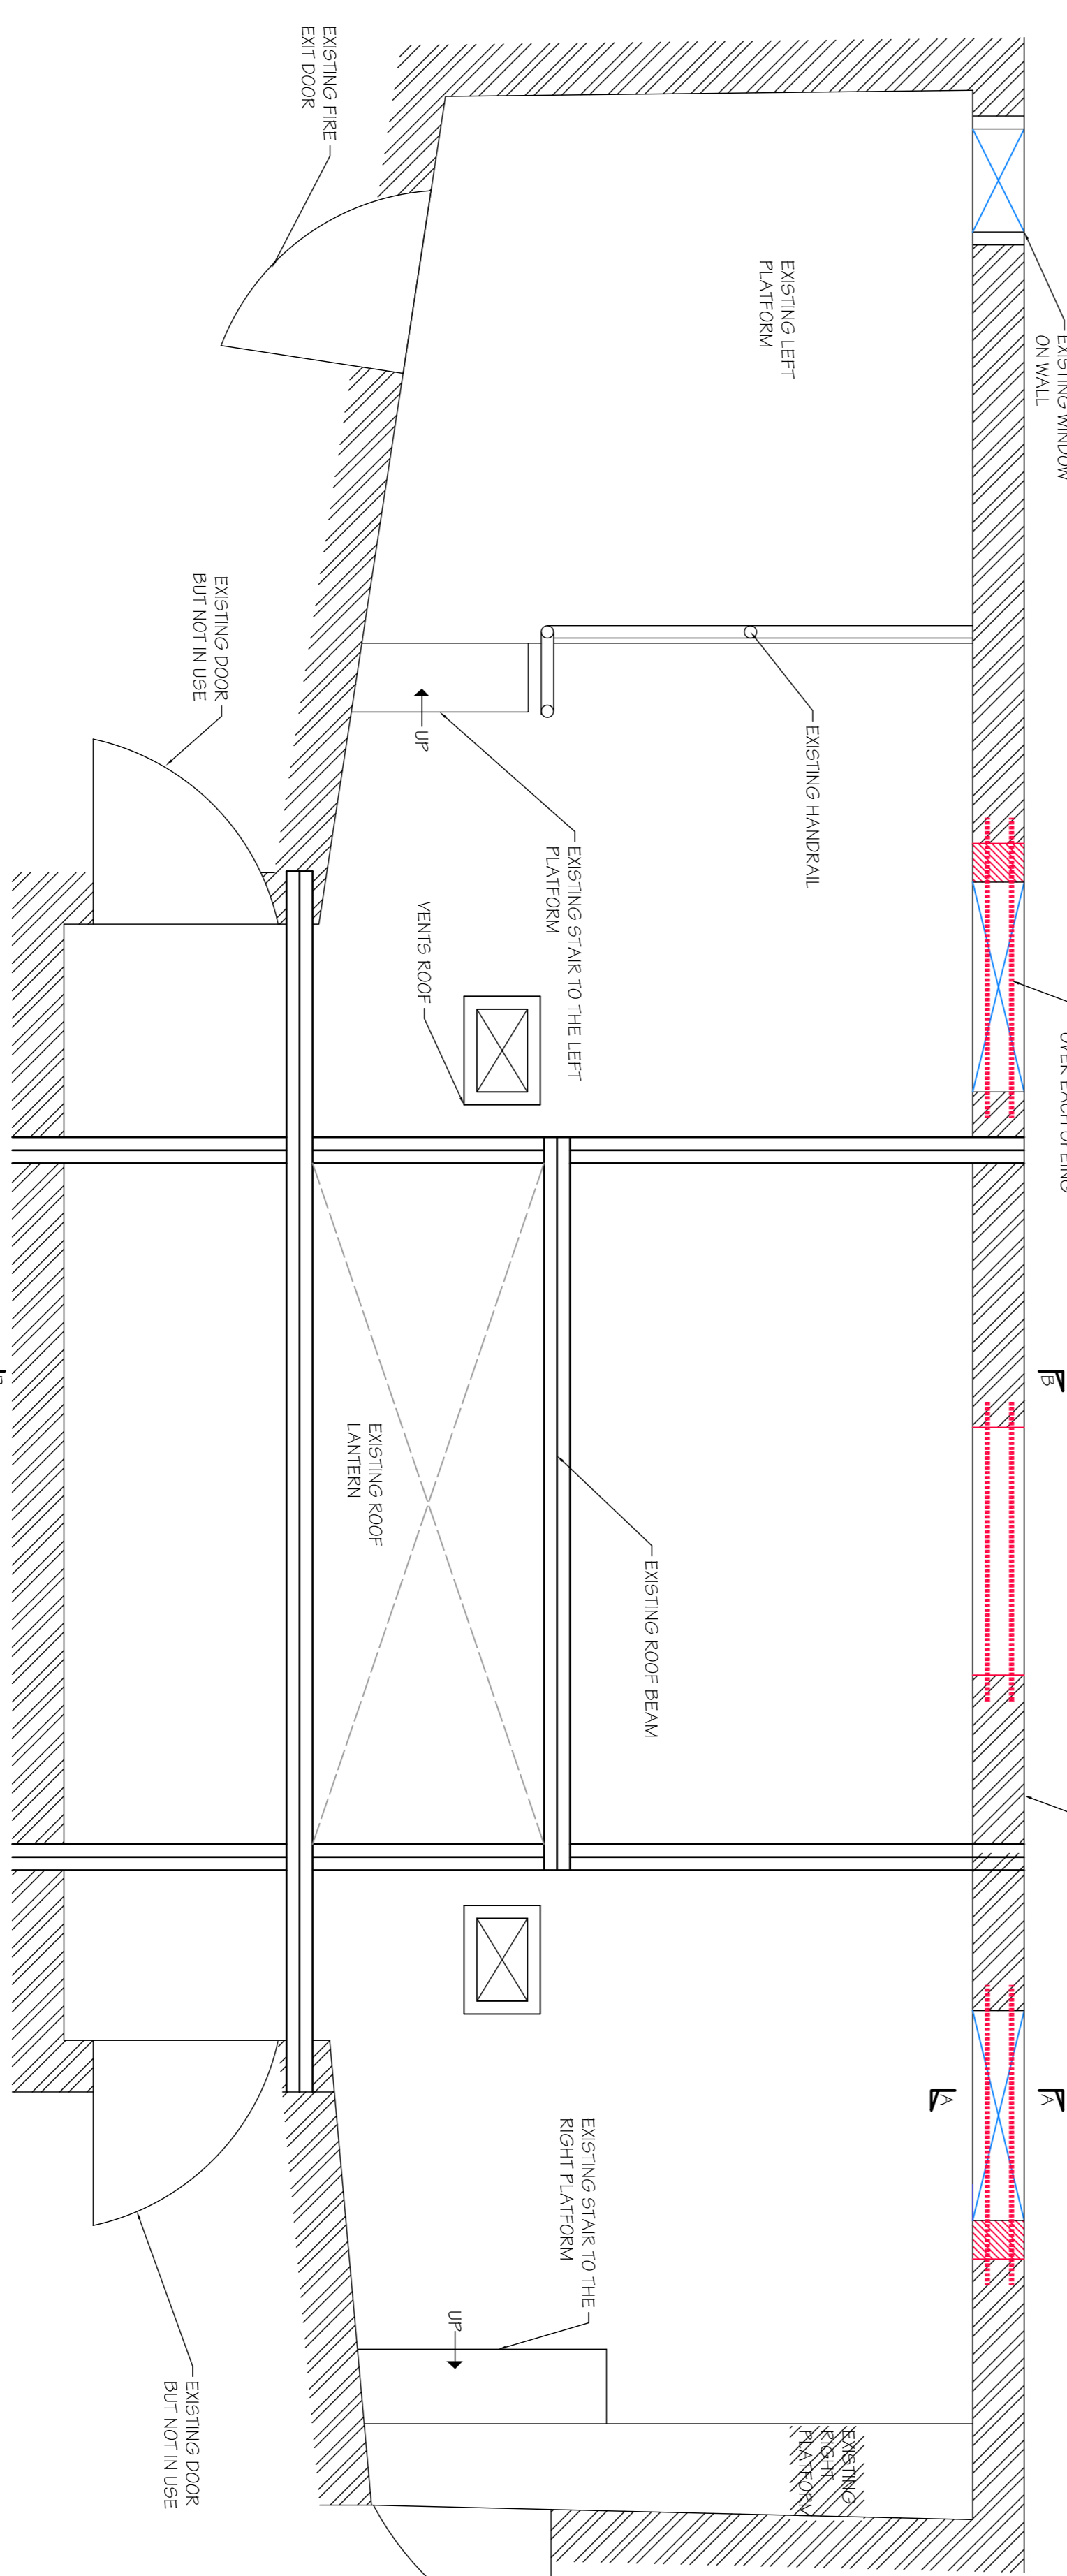

PROJECTOR ROOM PLAN VIEW
SCALE 1:20 AT A1

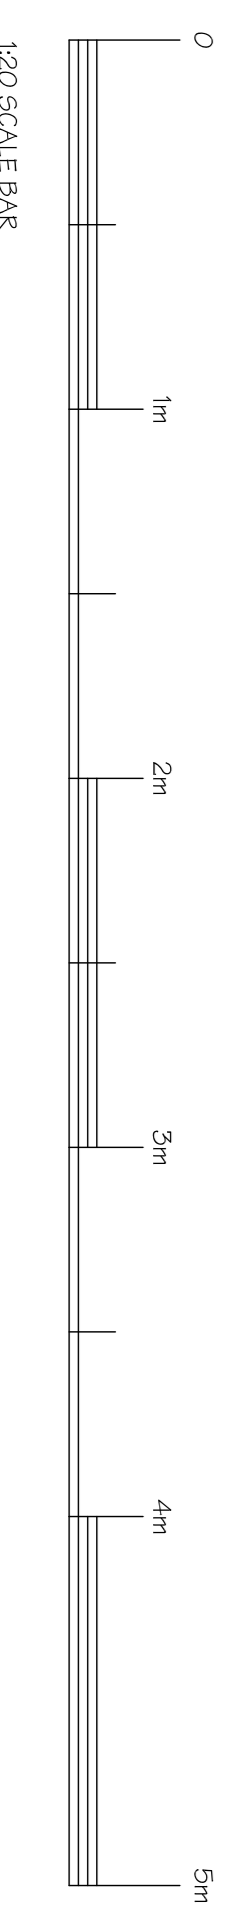

Rev	Date	Description	By
C	07-01-19	GLAZING SPEC INCLUDED	DS
B	04-01-19	CENTRAL OPENING SHOWN	DS
A	19-12-18	DIMS ADDED TO OPENINGS	DS

Revisions

Michael Jackson Consulting
Chartered Structural Engineers
20th FLOOR, 100 ABAY
ROAD, BRIGHTON, BN1
3AF, MANCHESTER, M20 3BN
Tel: 0161 790 4404
Fax: 0161 790 4405

Client
COME FROM AWAY

Site
PHOENIX THEATRE, LONDON

Project
PROJECTOR ROOM

Drawing Title
PROPOSED ELEVATION ON PROJECTOR ROOM WALL

Scale	Date	Drawn	Checked	Issued
AS SHOWN	19/10/2018	NE		
DRG. No. 3007-003 C				