


1 Existing Section AA
Scale 1:50 @ A3



2 Proposed Section AA
Scale 1:50 @ A3

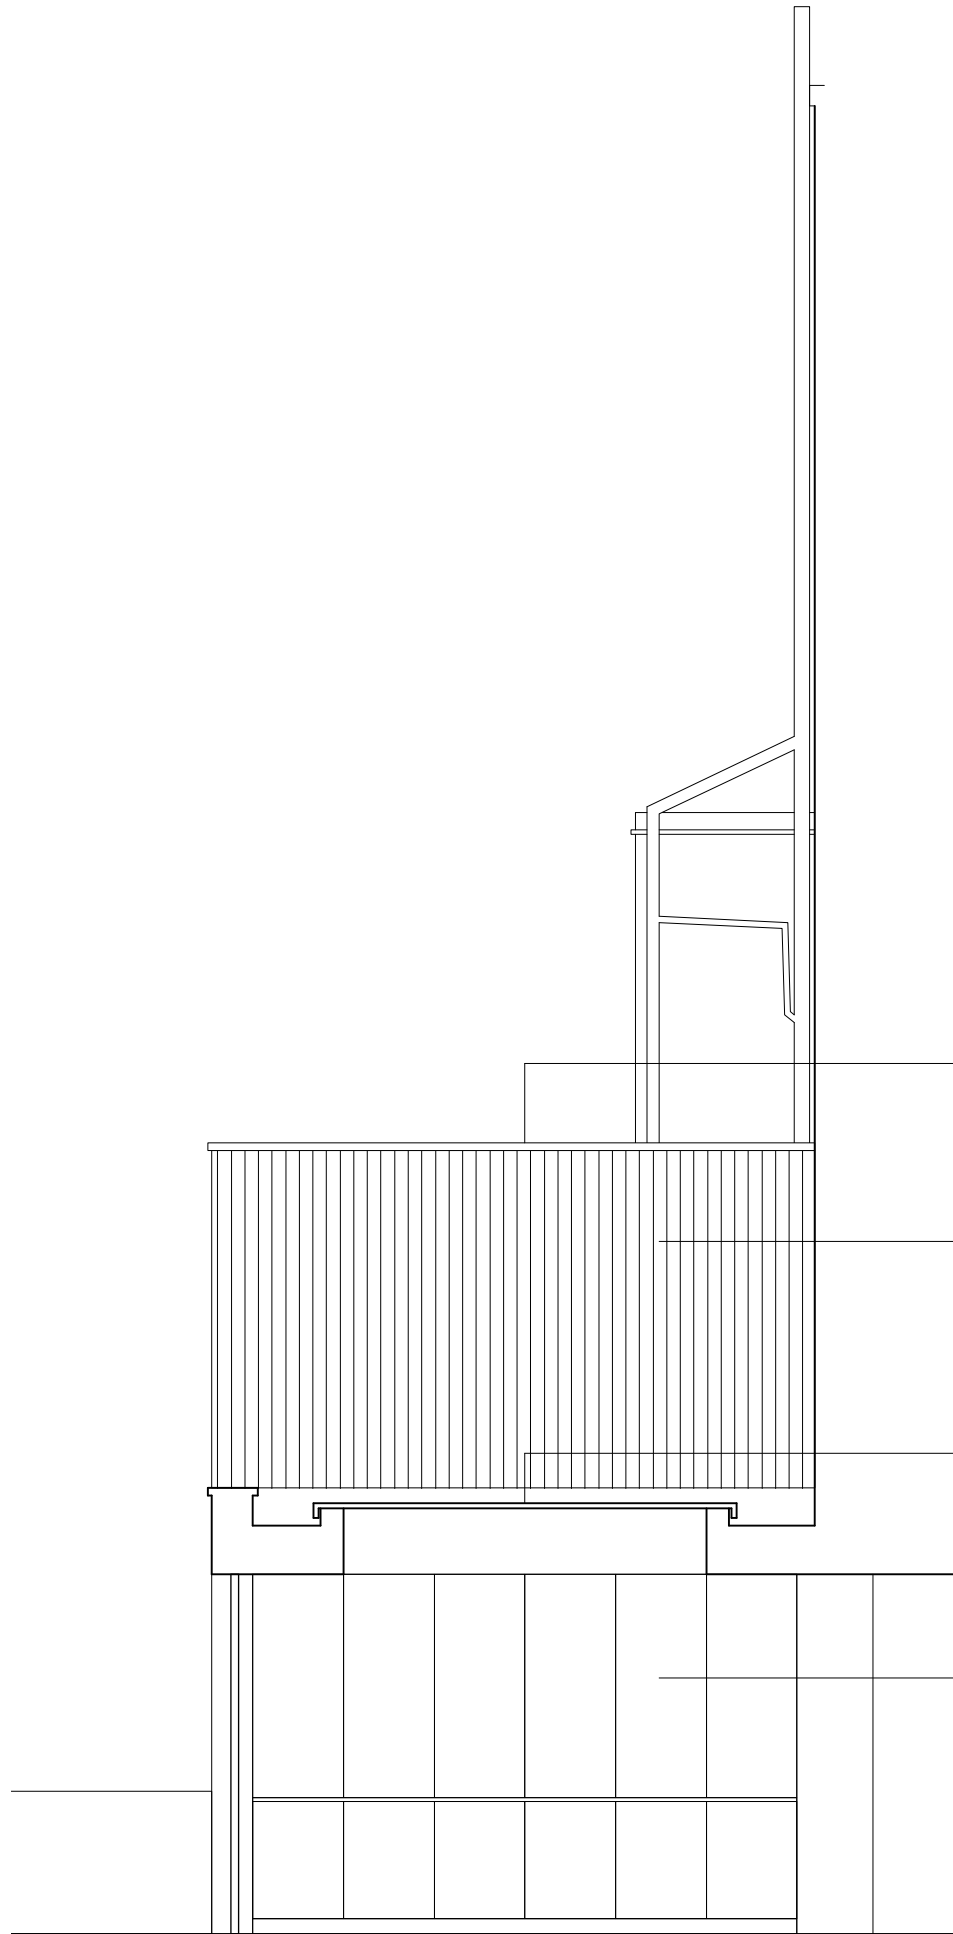

All plans drawn from site survey dimensions.
Scale in millimetres

No	Date	Revision
35A Leighton Grove		
Planning		
Client	Tom Brown & Milly Wright	
Project	35A Leighton Grove, London, NW5 2QP	
Title	Existing & Proposed Section AA	
Date	March 2019	
Drawn by	GD	
Checked by	KM	
Scale	1:50 @ A3	
Do not scale from this drawing		

Drawing No. 1125_PL_01_05		
Revision		
Found Associates Ltd 14-16 Great Pulteney St London W1F 9ND		+44 (0) 20 7734 8400 info@foundassociates.com foundassociates.com