



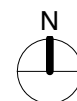

1 Site Location Plan
Scale 1:1250 @ A3

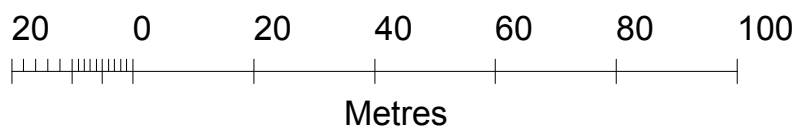

No	Date	Revision
----	------	----------

35A Leighton Grove

Planning	
Client	Tom Brown & Milly Wright
Project	35A Leighton Grove, London, NW5 2QP
Title	Site Location Plan
Date	March 2019
Drawn by	GD
Checked by	KM
Scale	1:1250 @ A3
Do not scale from this drawing	

Drawing No. 1125_PL_00_01

Revision	
Found Associates Ltd 14-16 Great Pulteney St London W1F 9ND	+44 (0) 20 7734 8400 info@foundassociates.com foundassociates.com