



Ordnance Survey®
Ukmapcentre.com

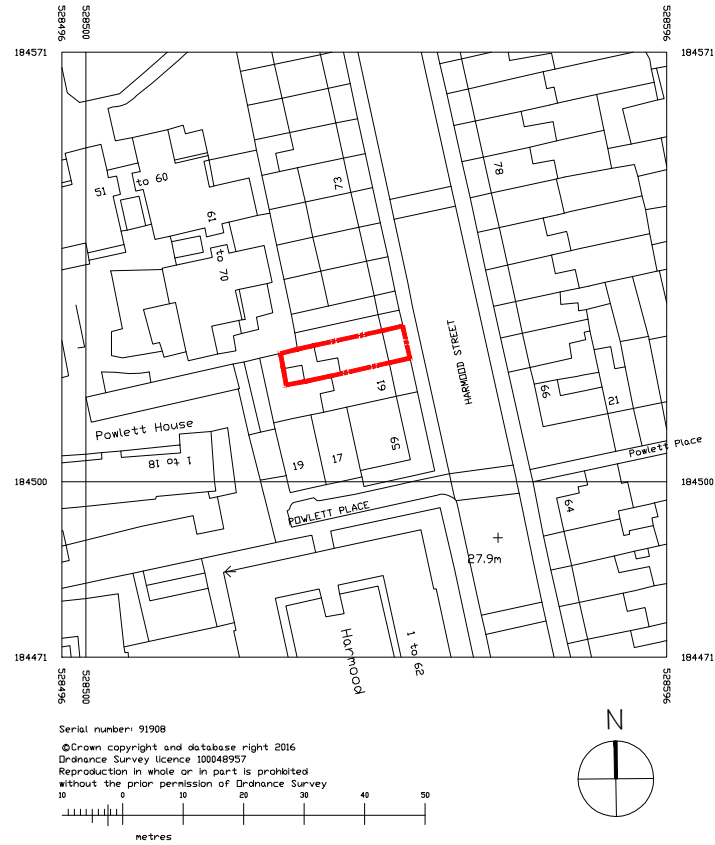

SITE LOCATION PLAN
SCALE 1:1250

notes	CDM Regulations 2015
- The contractor is responsible for checking dimensions, tolerances and references. Any discrepancy to be verified with the Architect before proceeding with the works. - Where an item is covered by drawings to different scales the larger scale is to be worked to. - Do not scale drawing. Figured dimensions to be worked to in all cases. - The drawing information must be read in conjunction with all relevant scheme drawings, TECHNICAL NOTES drawings, specification and/or schedules referred to or not. - True line of boundary and ownership to be established on site. Red line boundary extent to be confirmed by client.	ALL current drawings and specifications for the project must be read in conjunction with the Designer's Hazard and Environmental Assessment Record & Construction Phase Plan. Client to comply with CDM 2015 duties.

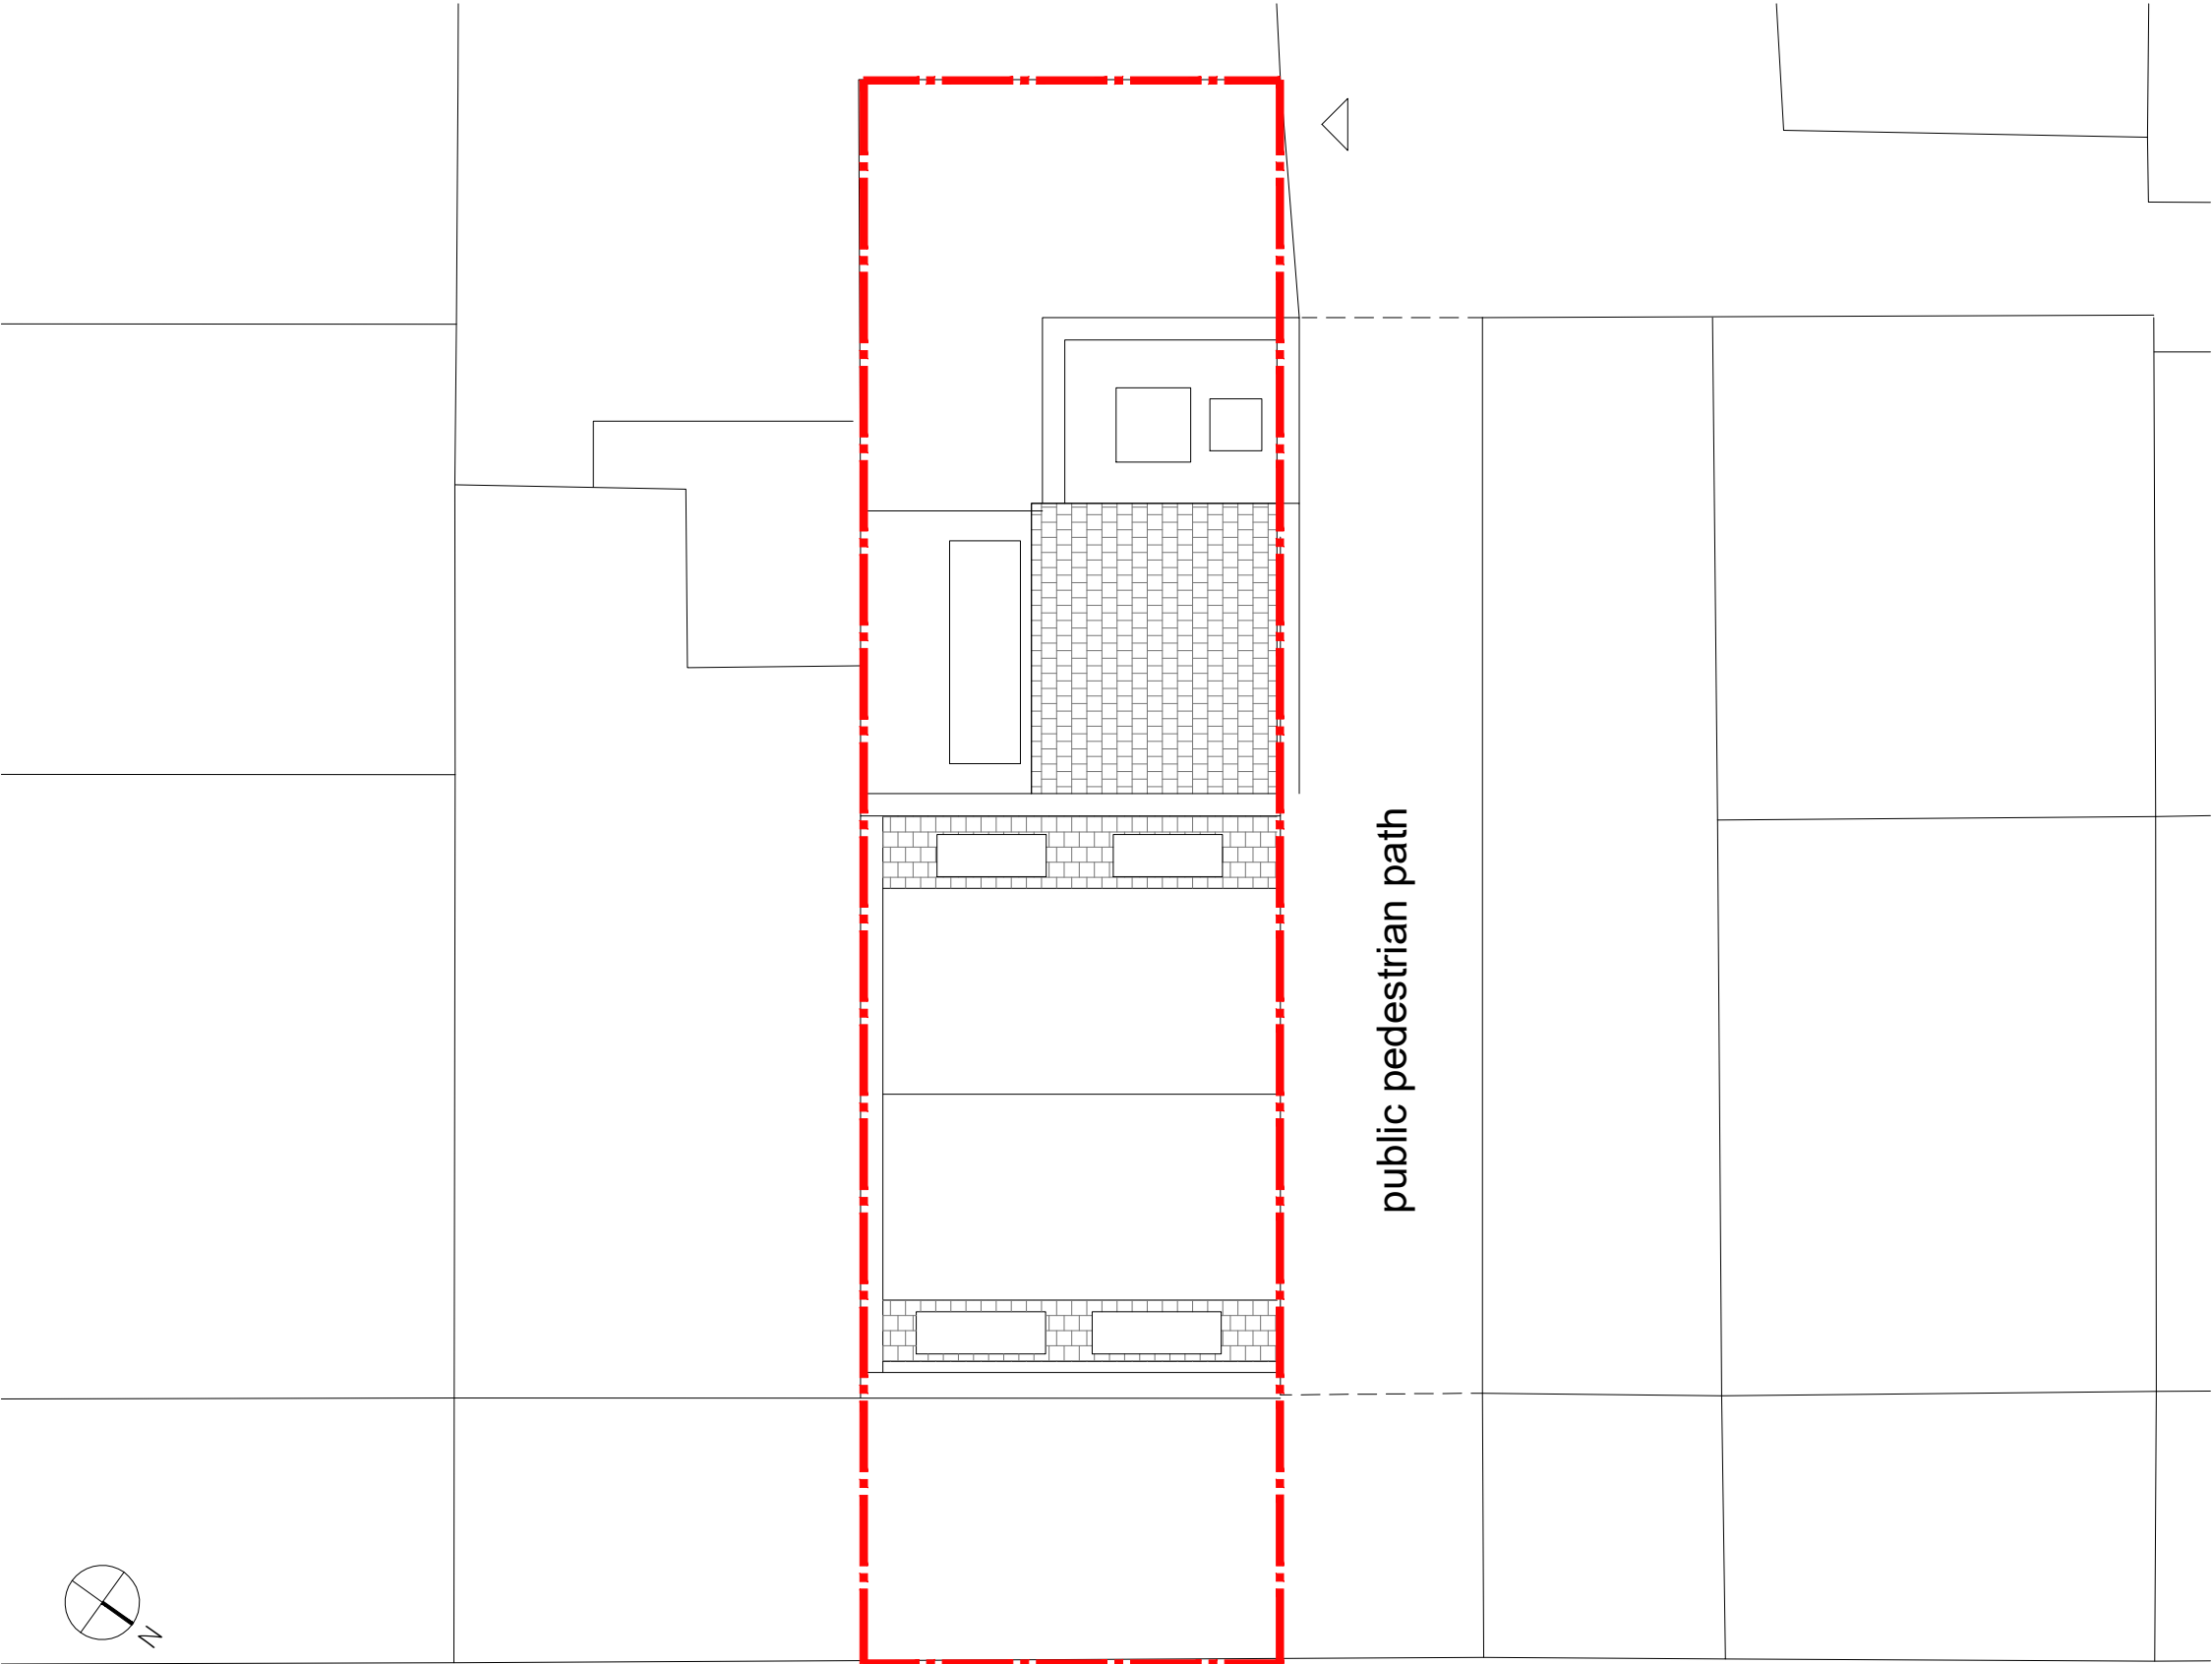

PROPOSEDBLOCK PLAN
SCALE 1:100

date	rev	revision/author/checker			project	63 HARMOOD STREET LOFT EXTENSION		purpose of issue PLANNING		TW10 architects Richmond son@tw10architects.com 07568184305
			drawn	SO	drawing	SITE LOCATION & BLOCK PLANS	drawing no	HS-201	rev	
			scale	@ A3 NOTED						
			date	15.02.2019						