


1 Existing Plan
1 : 200

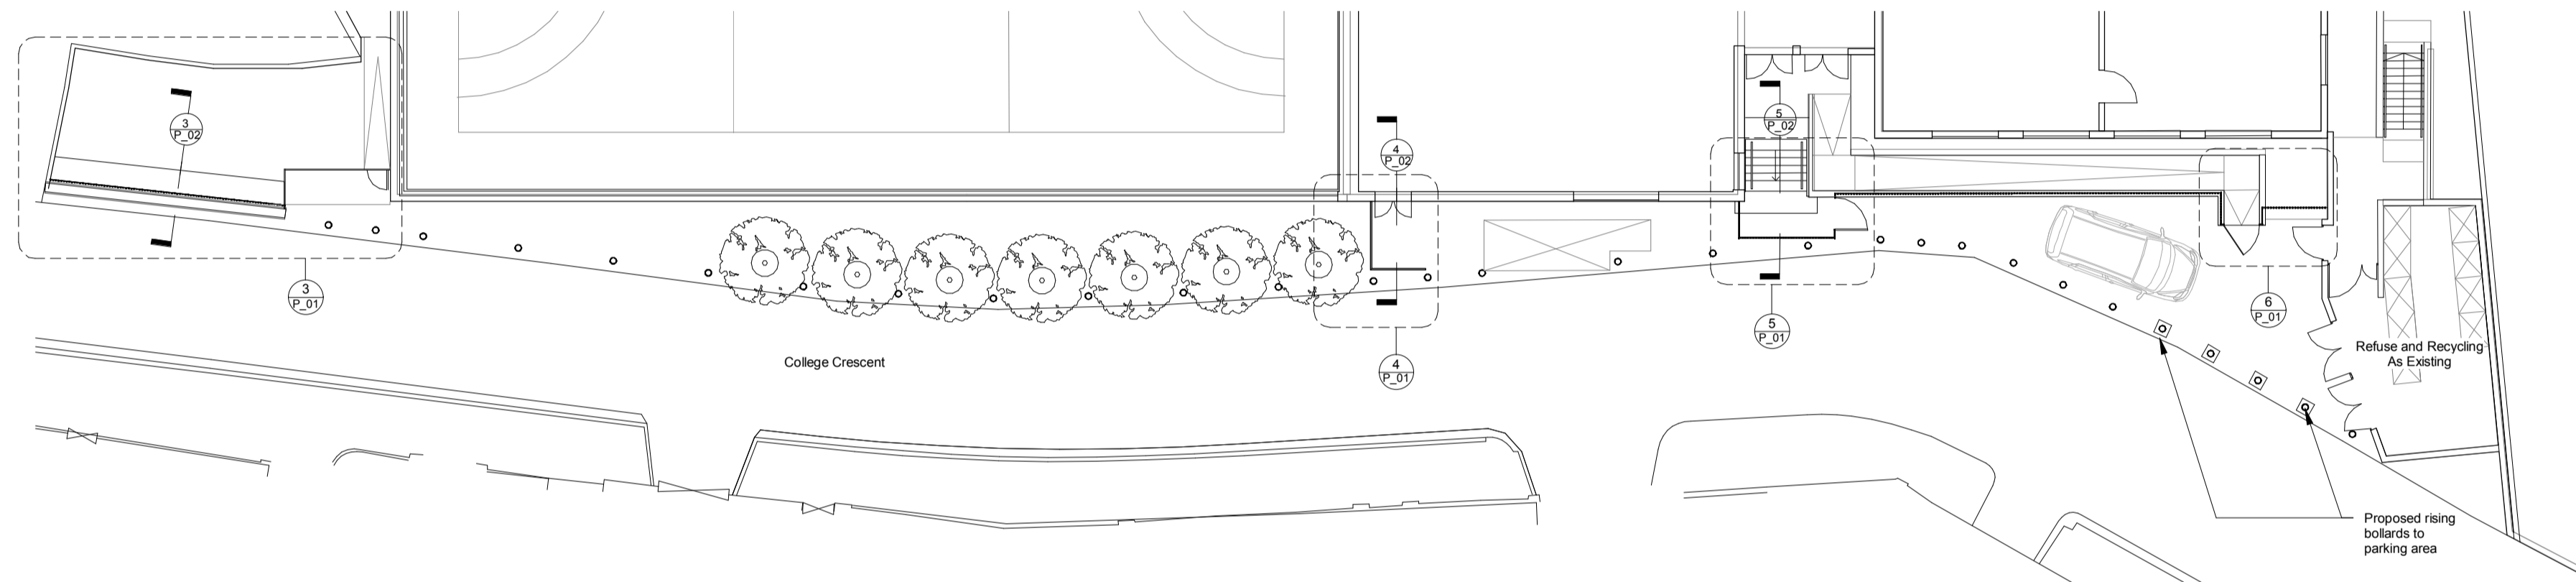

2 Proposed Plan
1 : 200


Drawing Notes
1. Do not scale this drawing.
2. All dimensions must be checked on site and any discrepancies verified with the architect.
3. Unless shown otherwise, all dimensions are to structural surfaces.
4. All work must comply with relevant building Standards and Building Regulations requirements. Drawing errors and omissions to be reported to the architect

THIS IS NOT A CONSTRUCTION DRAWING, IT IS UNSUITABLE FOR THE PURPOSE OF CONSTRUCTION AND MUST ON NO ACCOUNT BE USED AS SUCH.


B	28.03.19	Planning amended following revised boundary scheme
A	30.04.18	Dropped kerb removed and barrier in line with wall

rev	date	note
CODE	SUITABILITY DESCRIPTION	
STATUS	PURPOSE OF ISSUE PLANNING	
MAP144 Cambridge Heath Road London, E1 5QJ tel: 020 7096 5007 email: studio@map-architecture.co.uk		
PROJECT NO: 1805		
PROJECT SHHS Boundary Wall		
TITLE Existing and Proposed Plans		
CLIENT GDST - SHHS		
DRAWN BY JD	CHECKED BY RM	DATE 10/25/17
SCALE (@ A1) As indicated		PROJECT NUMBER 1805
DRAWING NUMBER P_01		REV B


Enlarged Plans

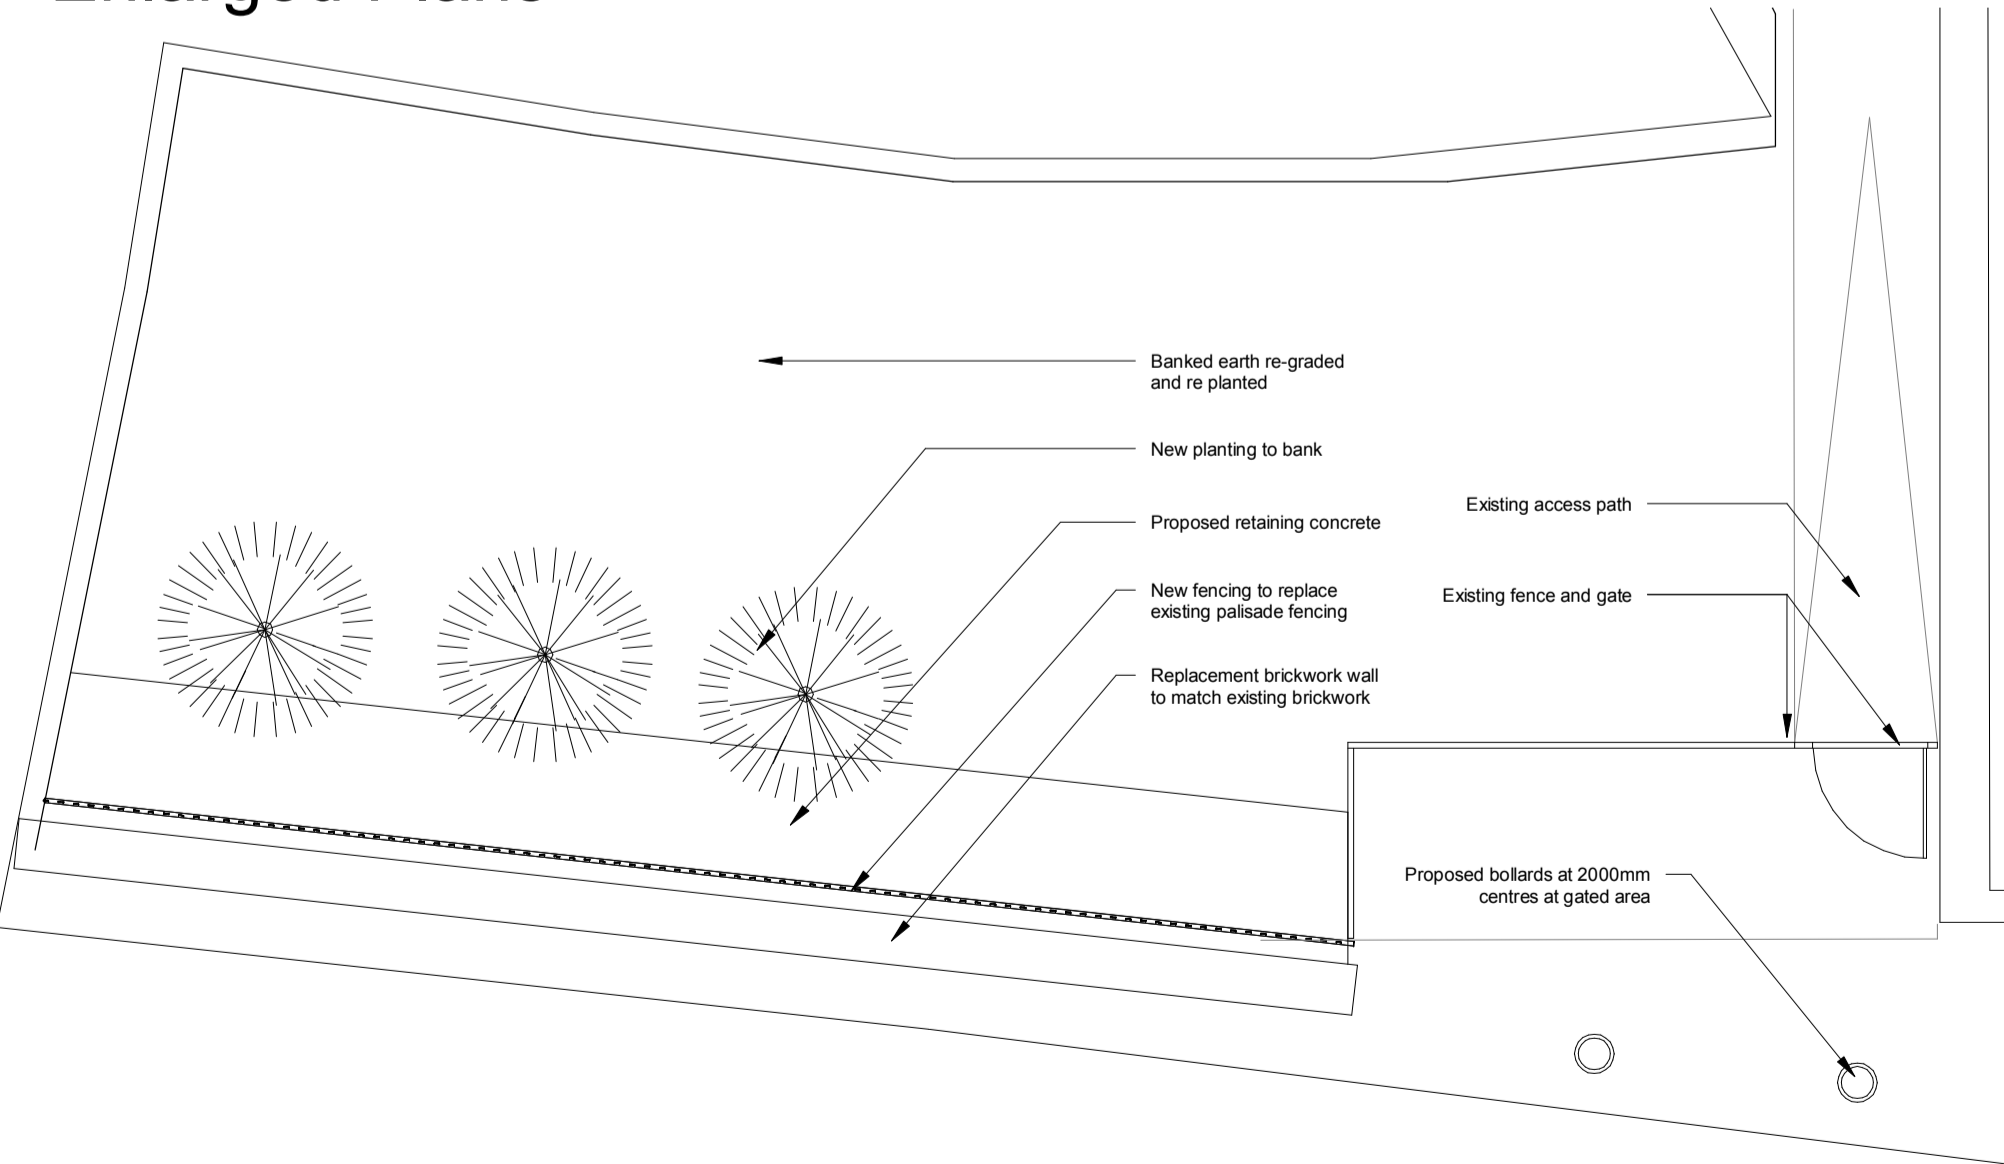

3 West Pedestrian Gate - Enlarged Plan
1 : 50

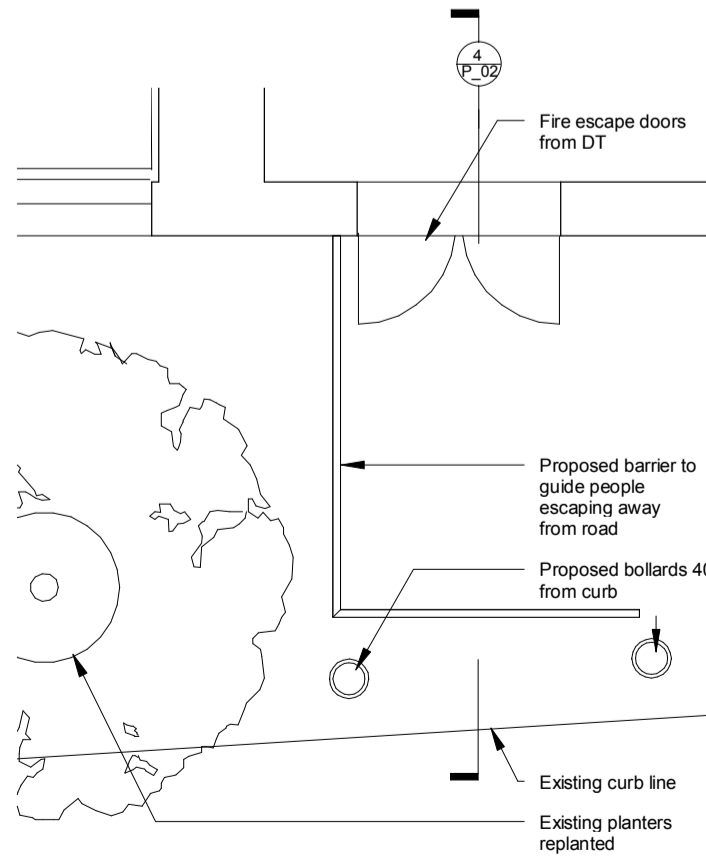

4 Central Pedestrian Gate - Enlarged Plan
1 : 50

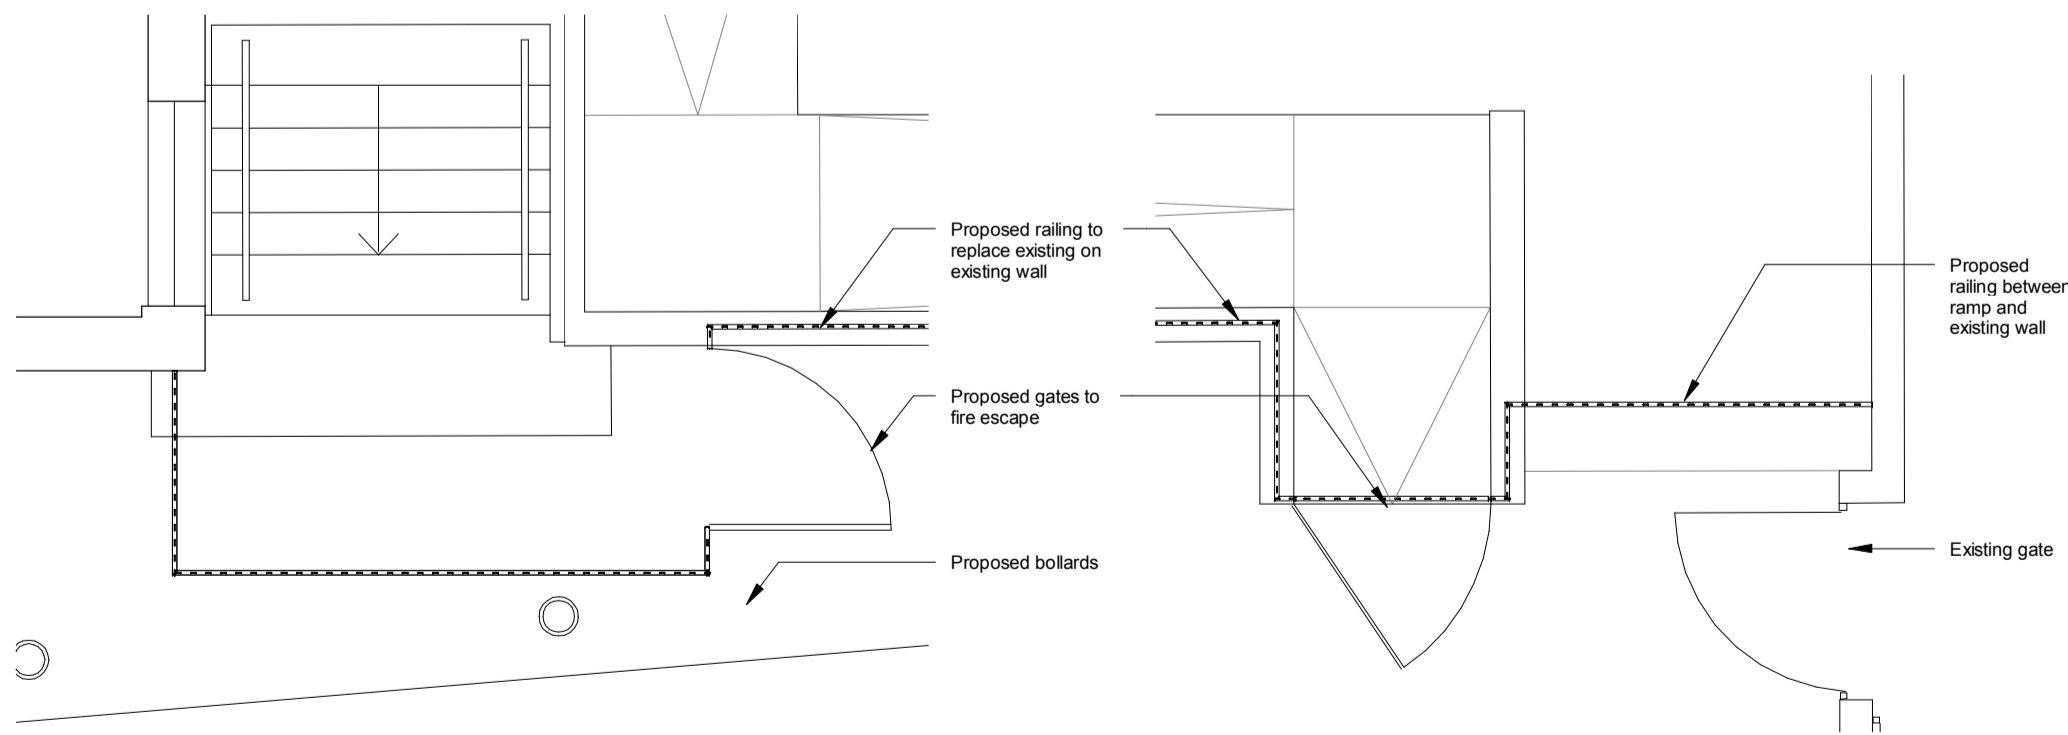

5 East Pedestrian Gate - Enlarged Plan
1 : 50

6 East Pedestrian Ramp Gate - Enlarged Plan
1 : 50