




1 Existing Elevation
1:200

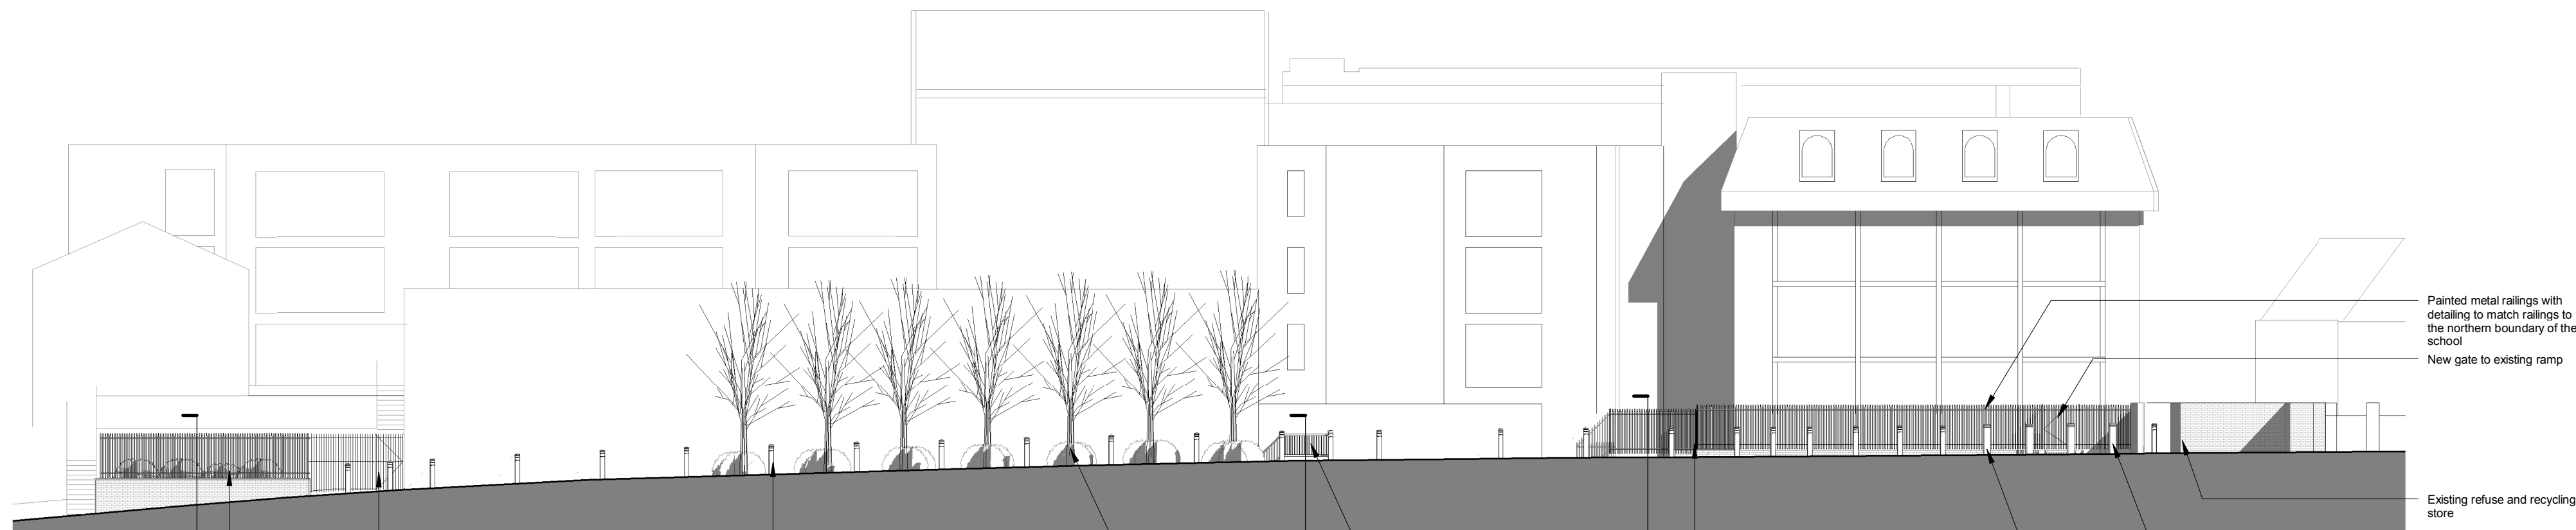


2 Proposed
1:200

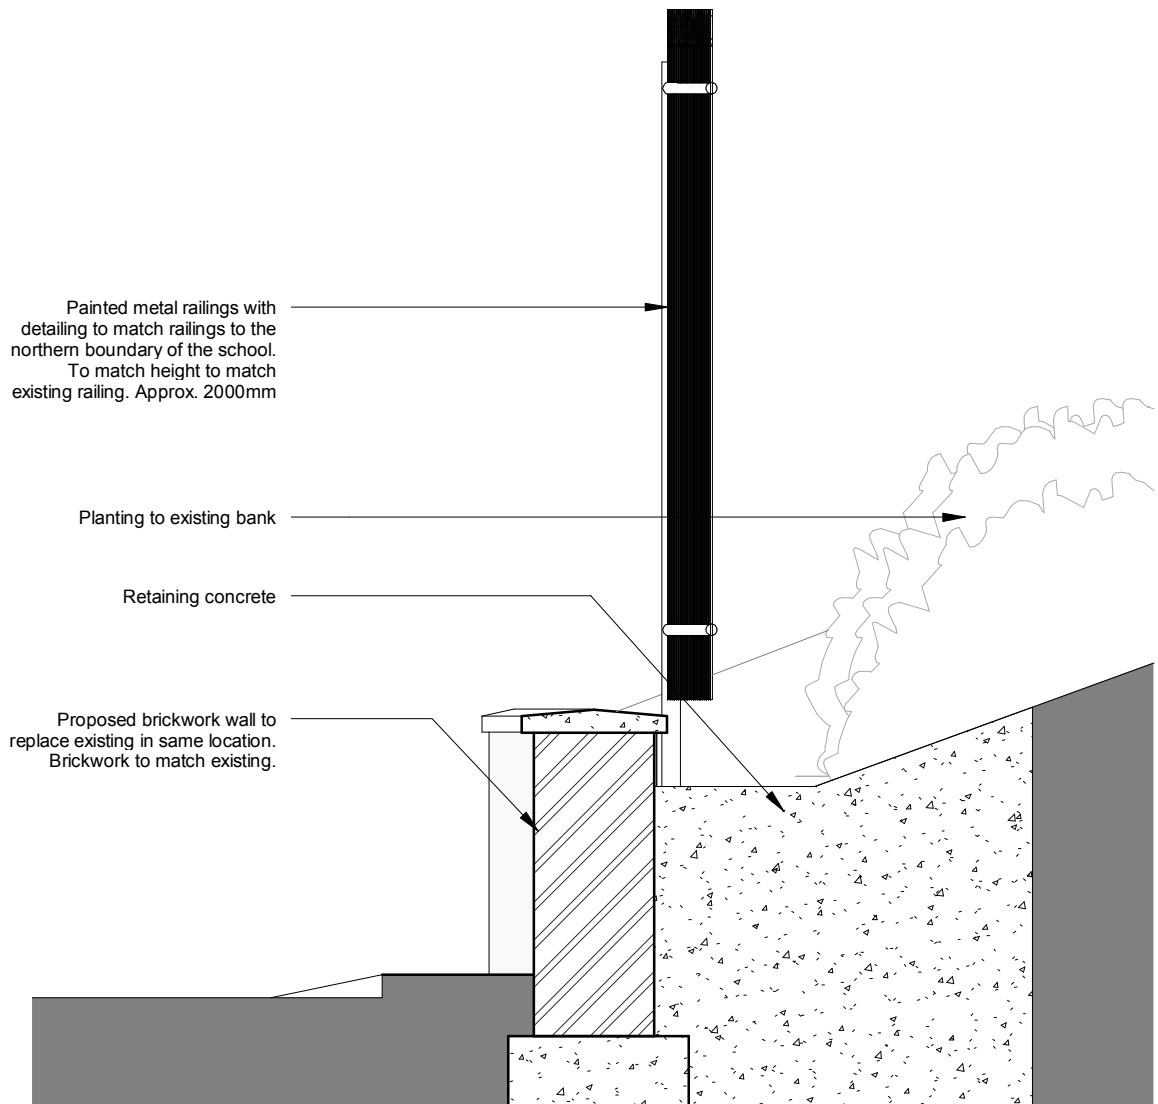

3 New Retaining Wall and Fence
1:20

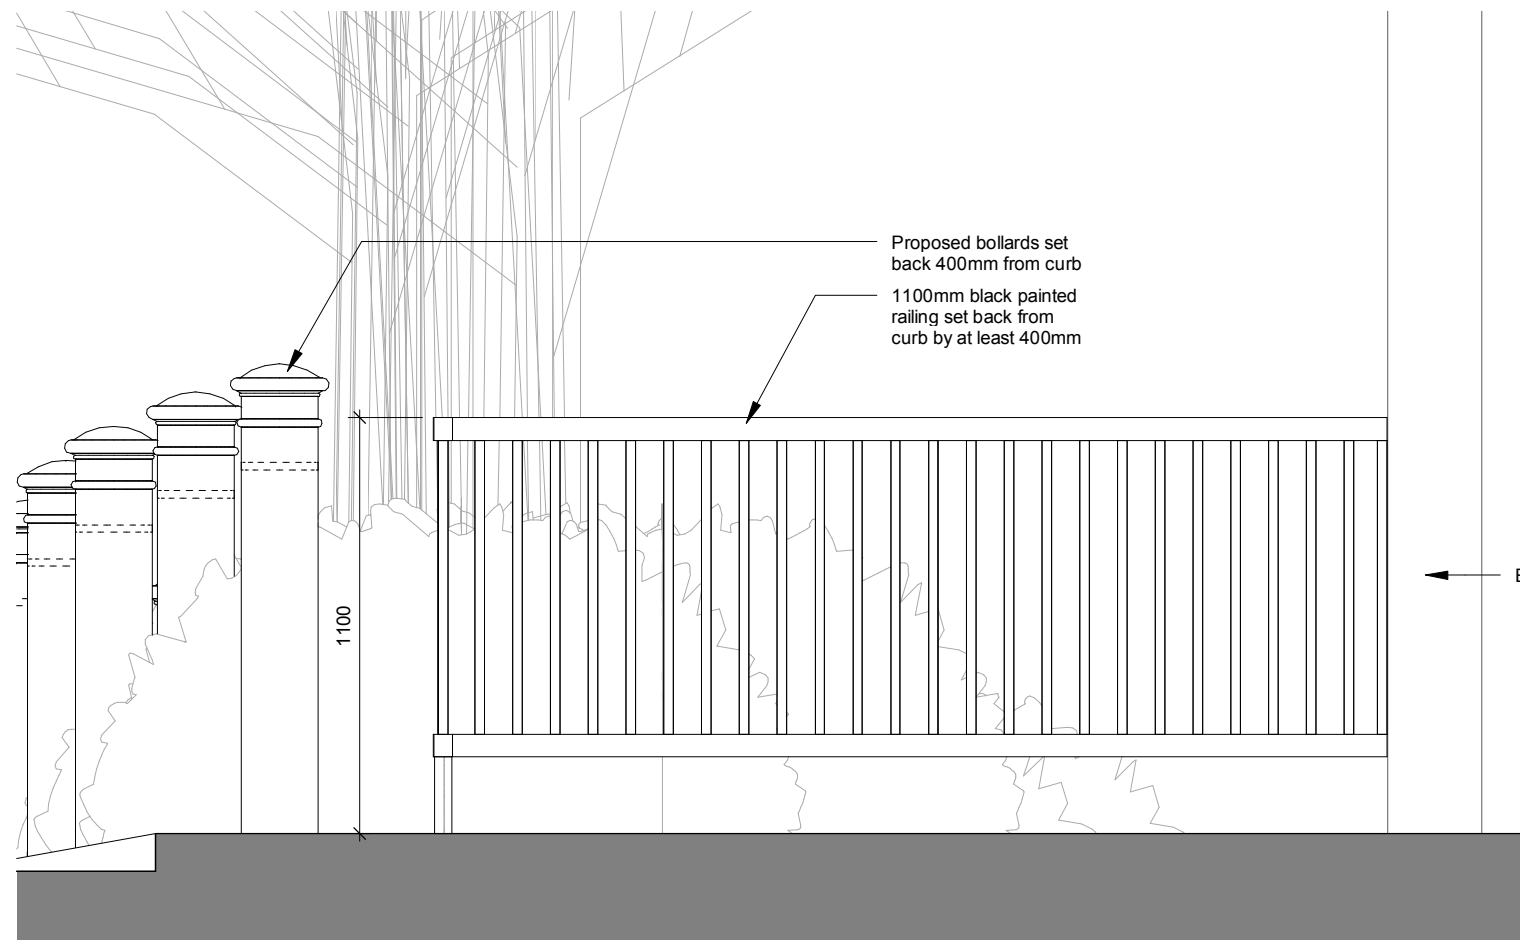

4 Sports Hall Fire Escape
1:20

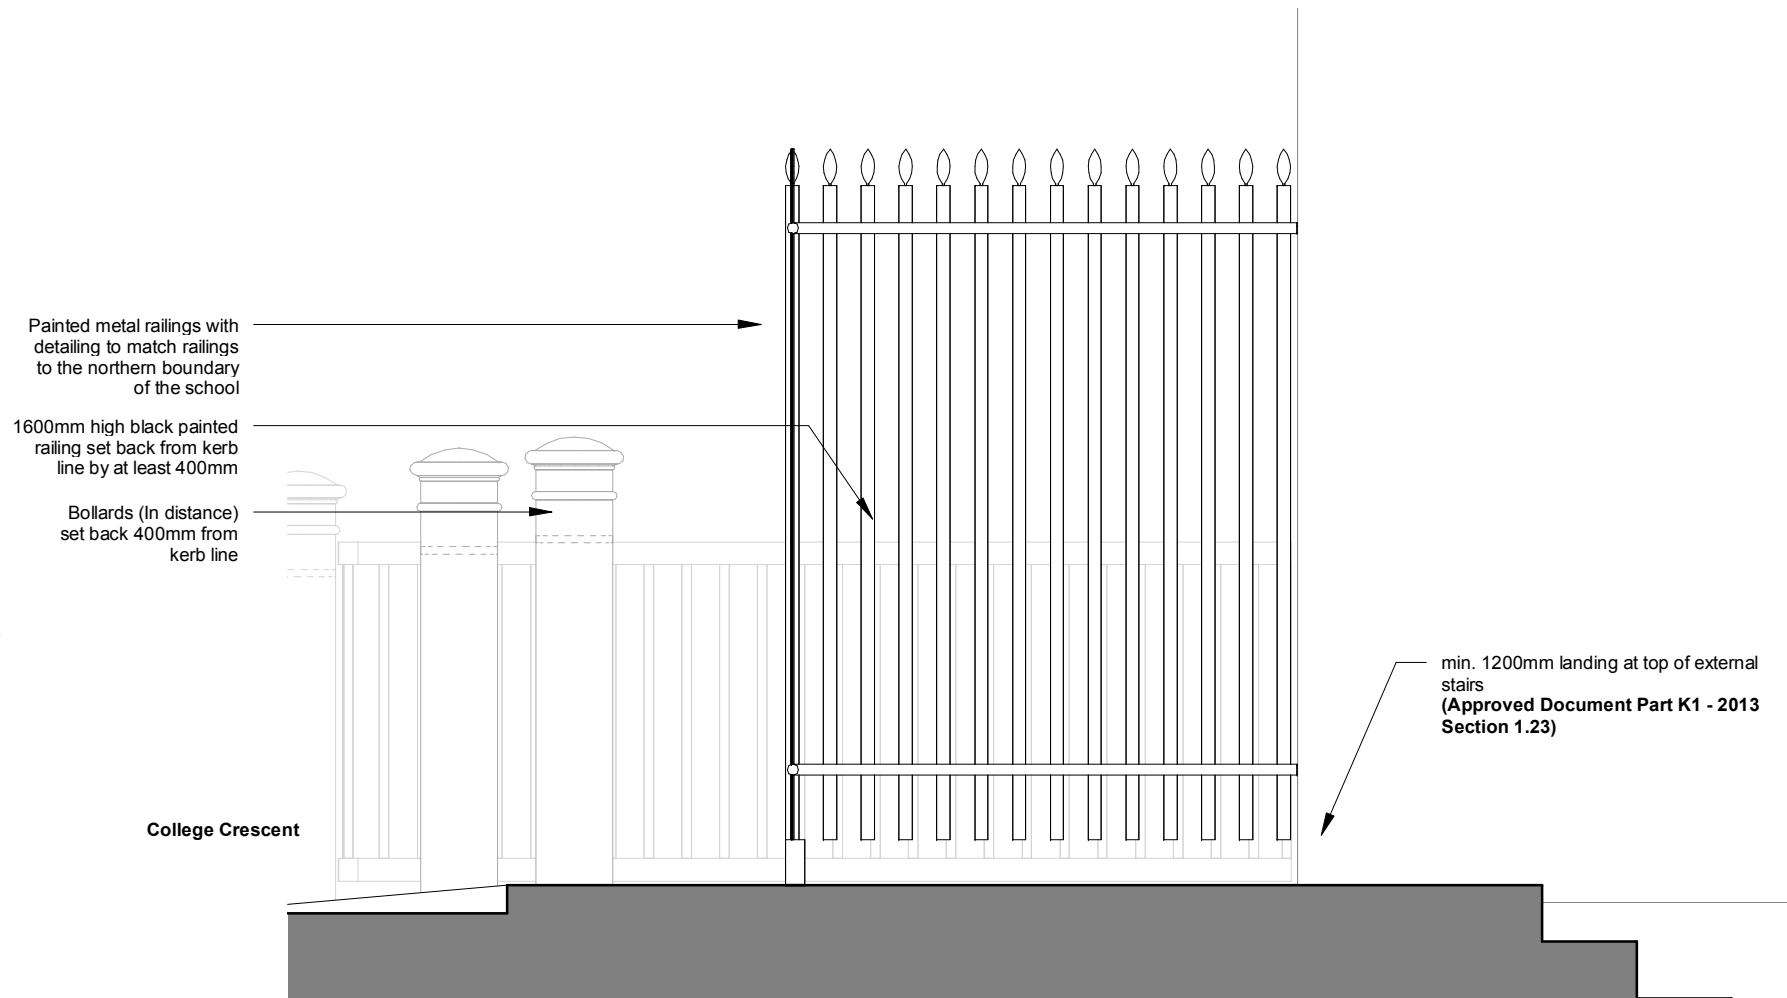

5 Access Railing to Fire Escape
1:20

Drawing Notes
1. Do not scale this drawing.
2. All dimensions must be checked on site and any discrepancies verified with the architect.
3. Unless shown otherwise, all dimensions are to structural surfaces.
4. All work must comply with relevant building Standards and Building Regulations requirements. Drawing errors and omissions to be reported to the architect

THIS IS NOT A CONSTRUCTION DRAWING, IT IS UNSUITABLE FOR THE PURPOSE OF CONSTRUCTION AND MUST ON NO ACCOUNT BE USED AS SUCH.

A 28.03.19 Planning amended following revised boundary scheme

rev	date	note
-----	------	------

CODE	SUITABILITY DESCRIPTION
------	-------------------------

STATUS	PURPOSE OF ISSUE
--------	------------------

MAP 144 Cambridge Heath Road
London, E1 5QJ
tel: 020 7096 5007
email: studio@map-architecture.co.uk

PROJECT NO:

1805

PROJECT

SHHS Boundary Wall

TITLE

Existing and Proposed Elevations

CLIENT

GDST - SHHS

DRAWN BY	CHECKED BY	DATE
----------	------------	------

JD	RM	03/05/18
----	----	----------

SCALE (@ A1)	PROJECT NUMBER
As indicated	1805
DRAWING NUMBER	REV
P_02	A