


NOTES
Copyright: All rights reserved.
This drawing must not be reproduced without permission.
This drawing must not be scaled. Dimensions are in millimetres unless specified.

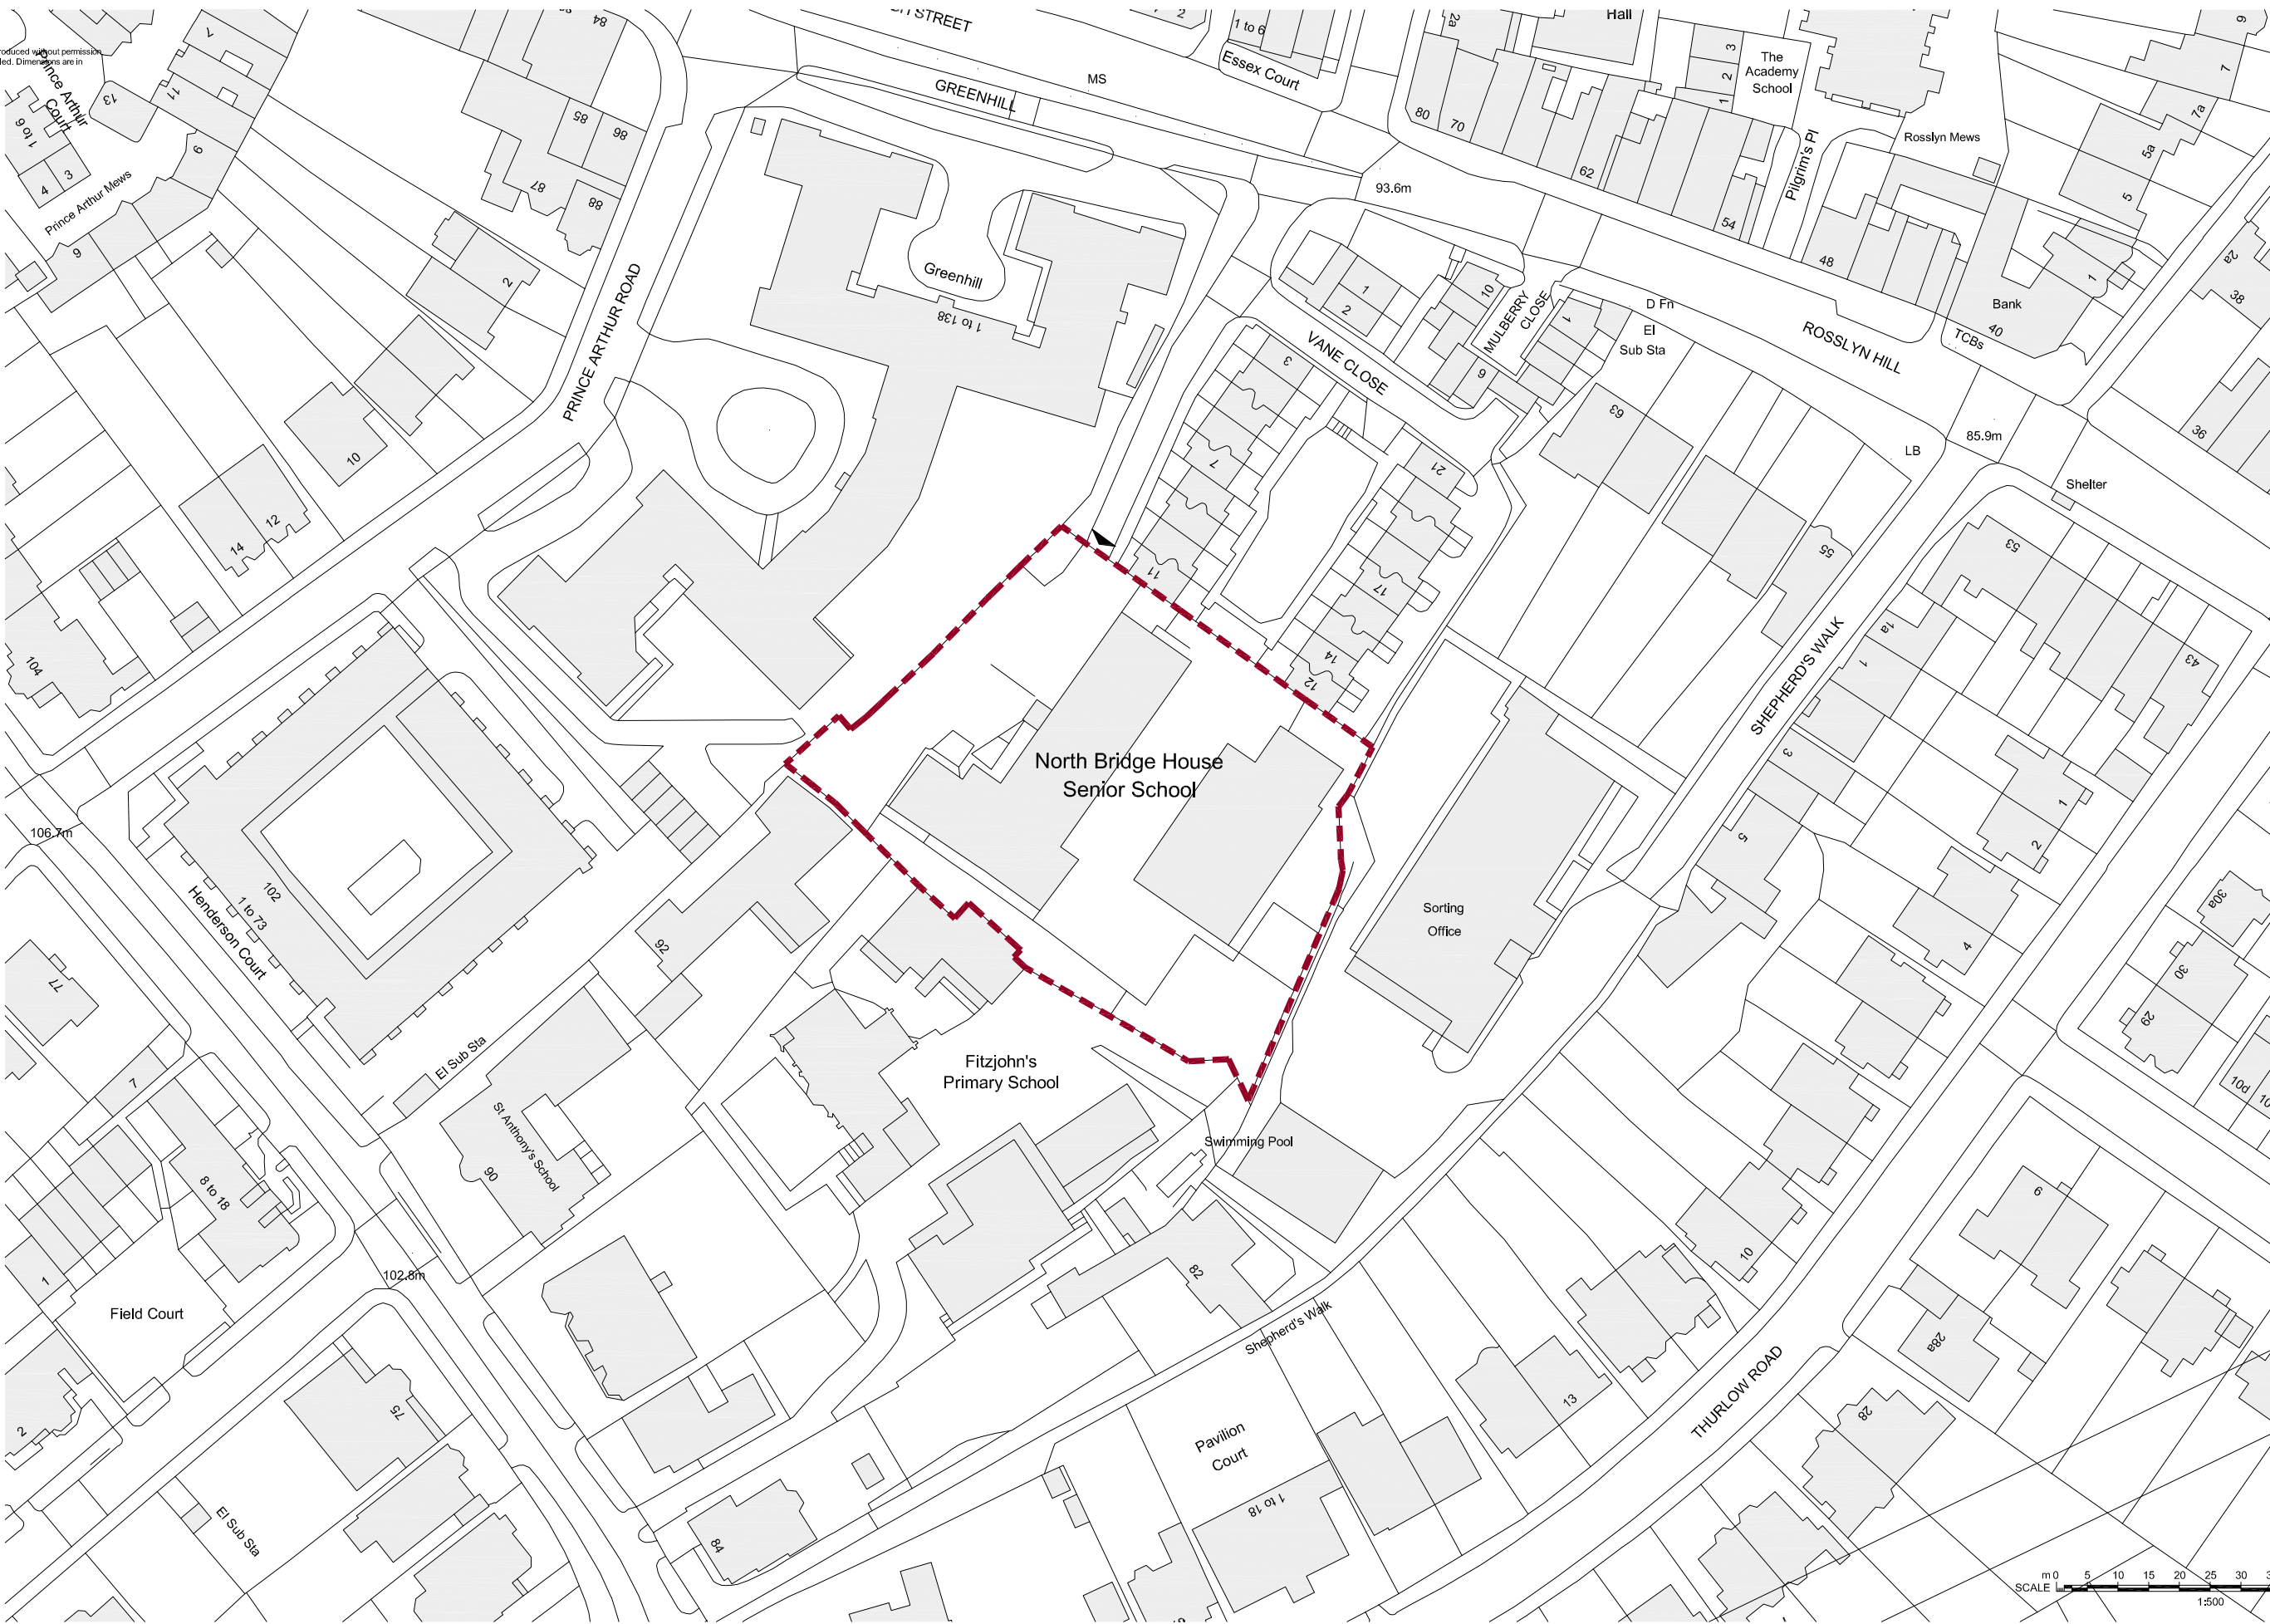

REV	DATE	REVISION NOTE	BY	CHECK



elliswilliams
ARCHITECTS

North Bridge House Senior School, Hampstead
Location Plan - Existing
2432_AE(0-00)
STATUS | PLANNING
DRAWN BY | EWA

2nd Floor 131 Shoreditch High Street London E1 6JE
T: +44 (0)20 7641 7200 E: info@ewa.co.uk

SCALE | 1:500 @ A1
DATE | April 2019