


01. N-E Elevation

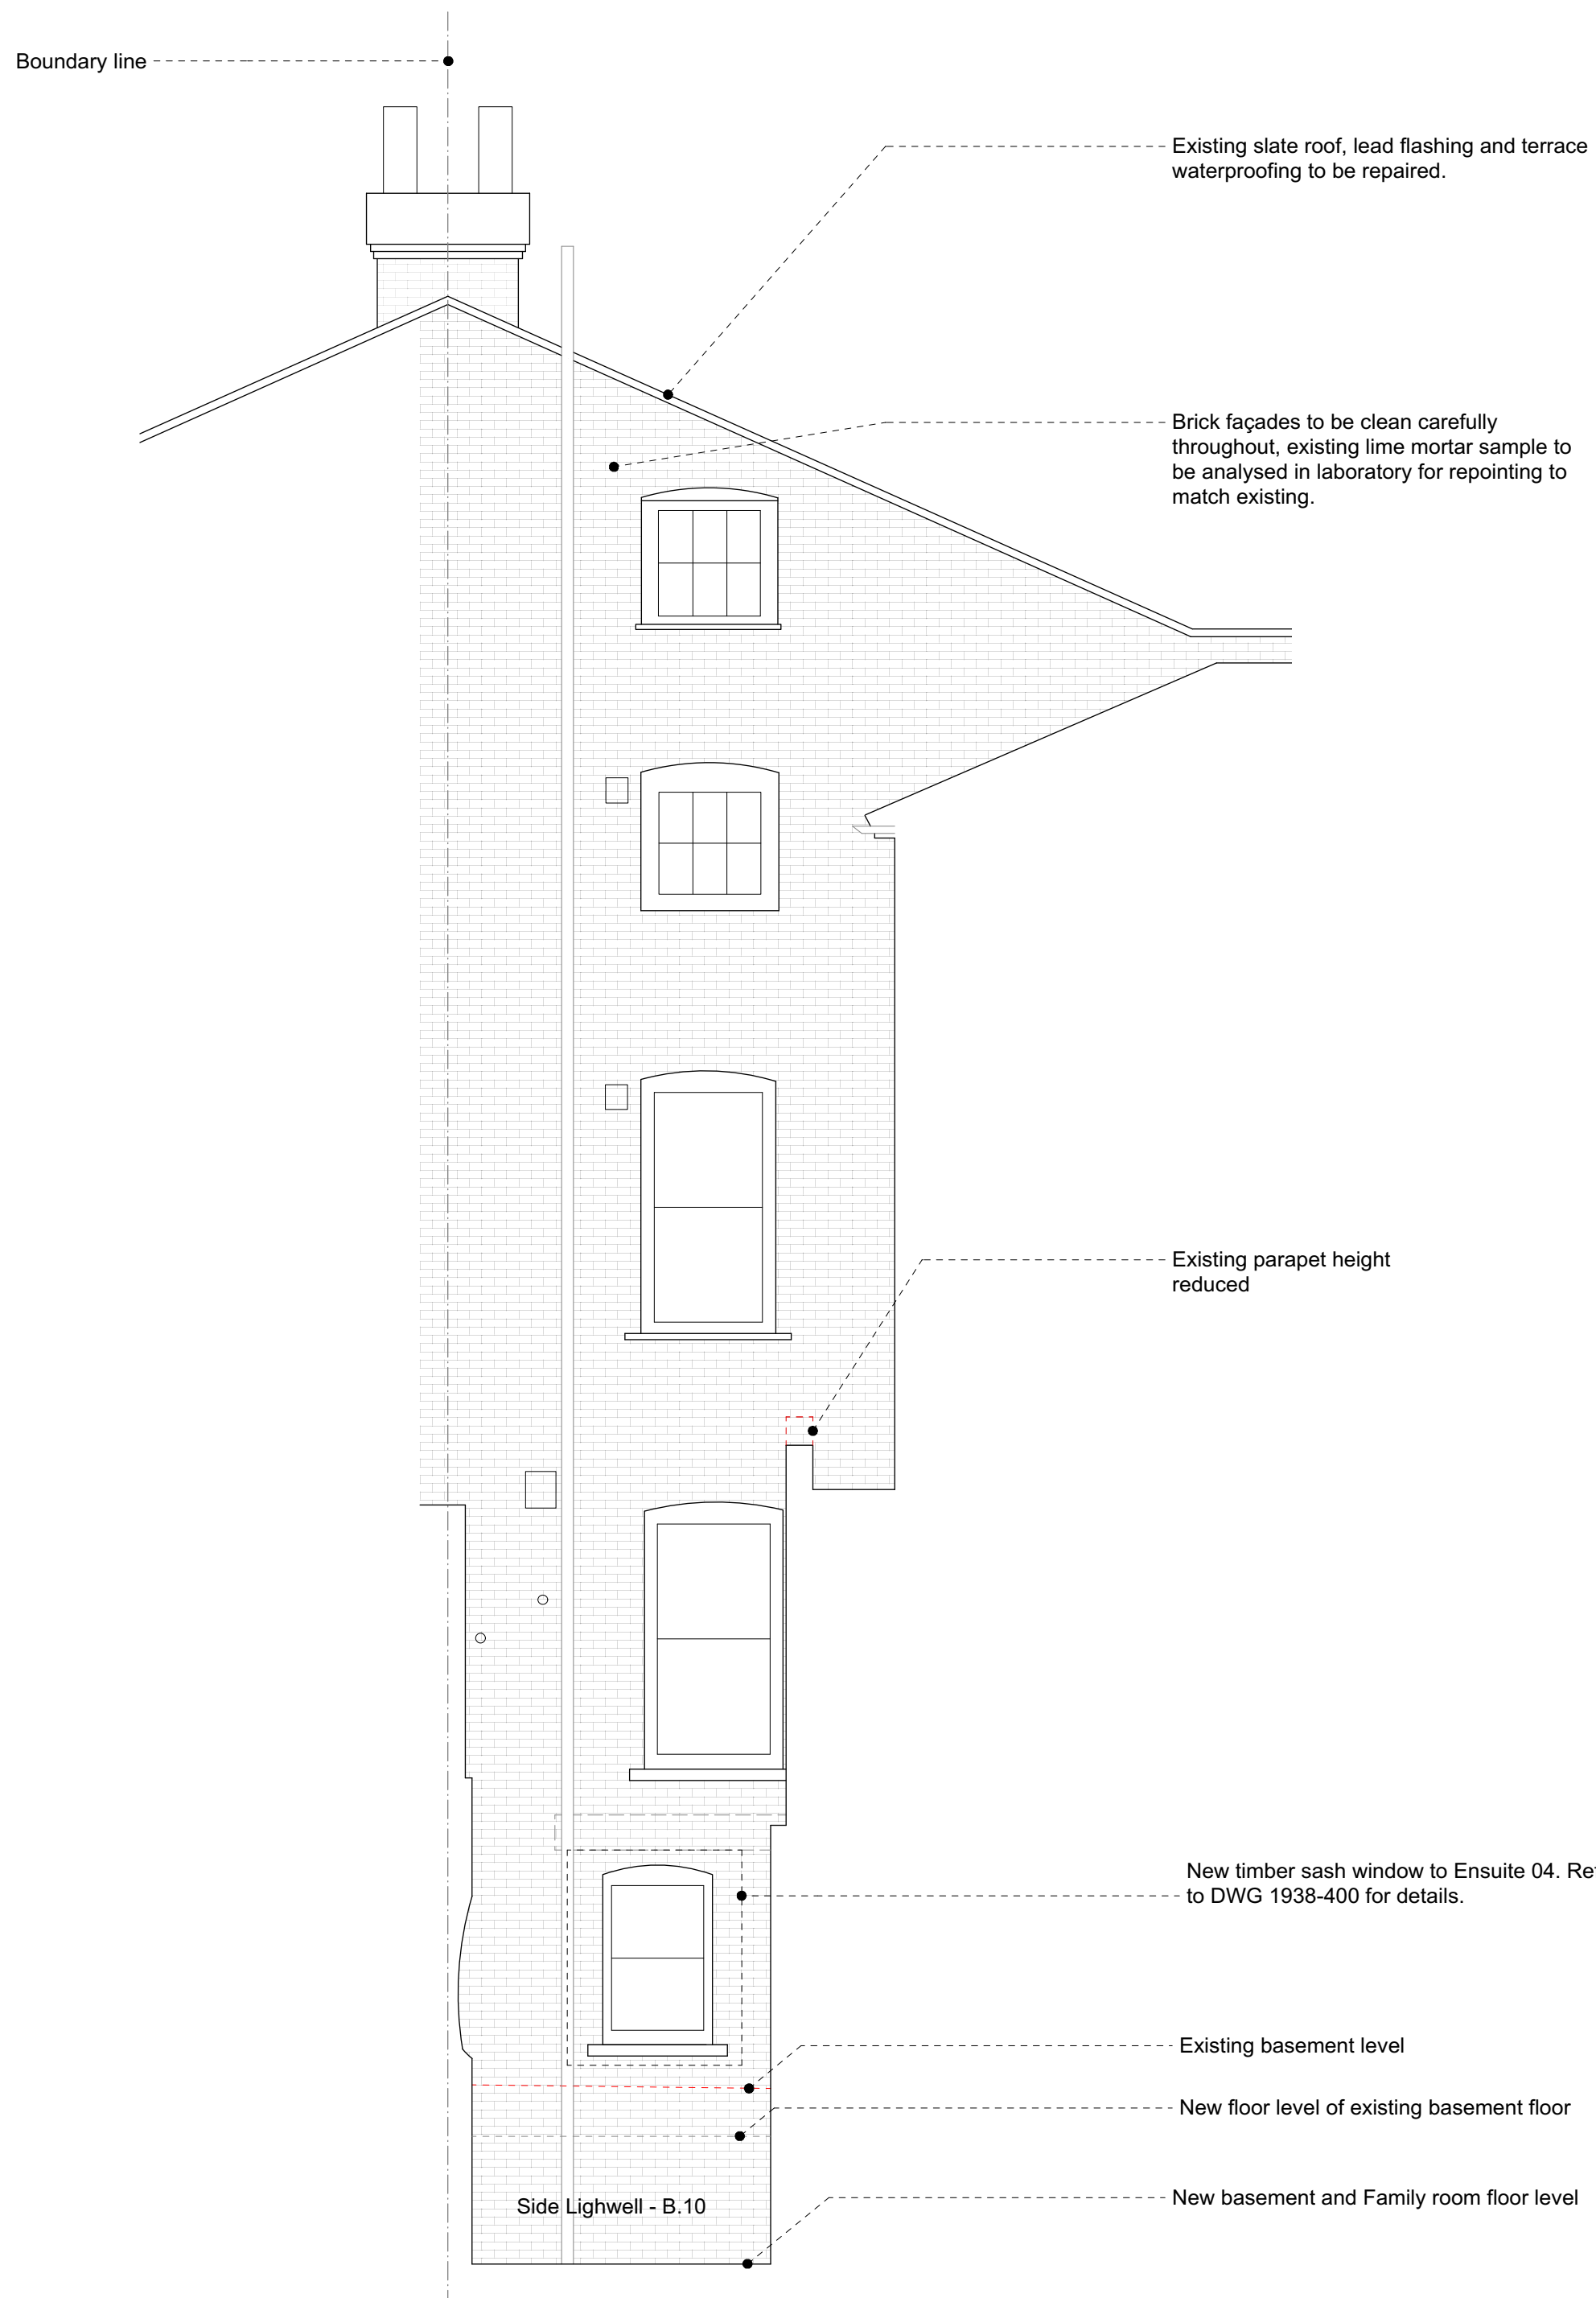

02. N-W Elevation

No.	Revision.	Date.	<div>01</div> <div>0</div> <div>1</div> <div>2.5m</div>		<div>PLANNING ISSUE</div> <div>All dimensions must be confirmed on site and verified with the Architect. Any discrepancies on the drawing must be reported to the Architect prior to any works being carried out on site.</div> <div>DO NOT SCALE OFF THIS DRAWING, only use stated dimensions for setting out purposes.</div> <div>The copyright of this schedule / drawing remains with the Architect. No part of this schedule / drawing may be reproduced in any form or by any means without the written permission of Greenway Architects.</div>	Project: South Lodge, Heathside, London NW3				
A	Reference to detail DWG added for new window	27.09.18				Drawing Title: Main house - existing lightwell Proposed N-E & N-W elevations				
						Drawing No.: 1938 - 212 -A				
						Date 19/06/2017	Scale 1:100 @ A3 1:50 @ A1			
						greenwayarchitects Branch Hill Mews, London NW3 7LT Tel +44 (0)20 7435 6091 www.greenwayarchitects.co.uk				