



ARTOS BAKERY



N
A
N
D
O
S

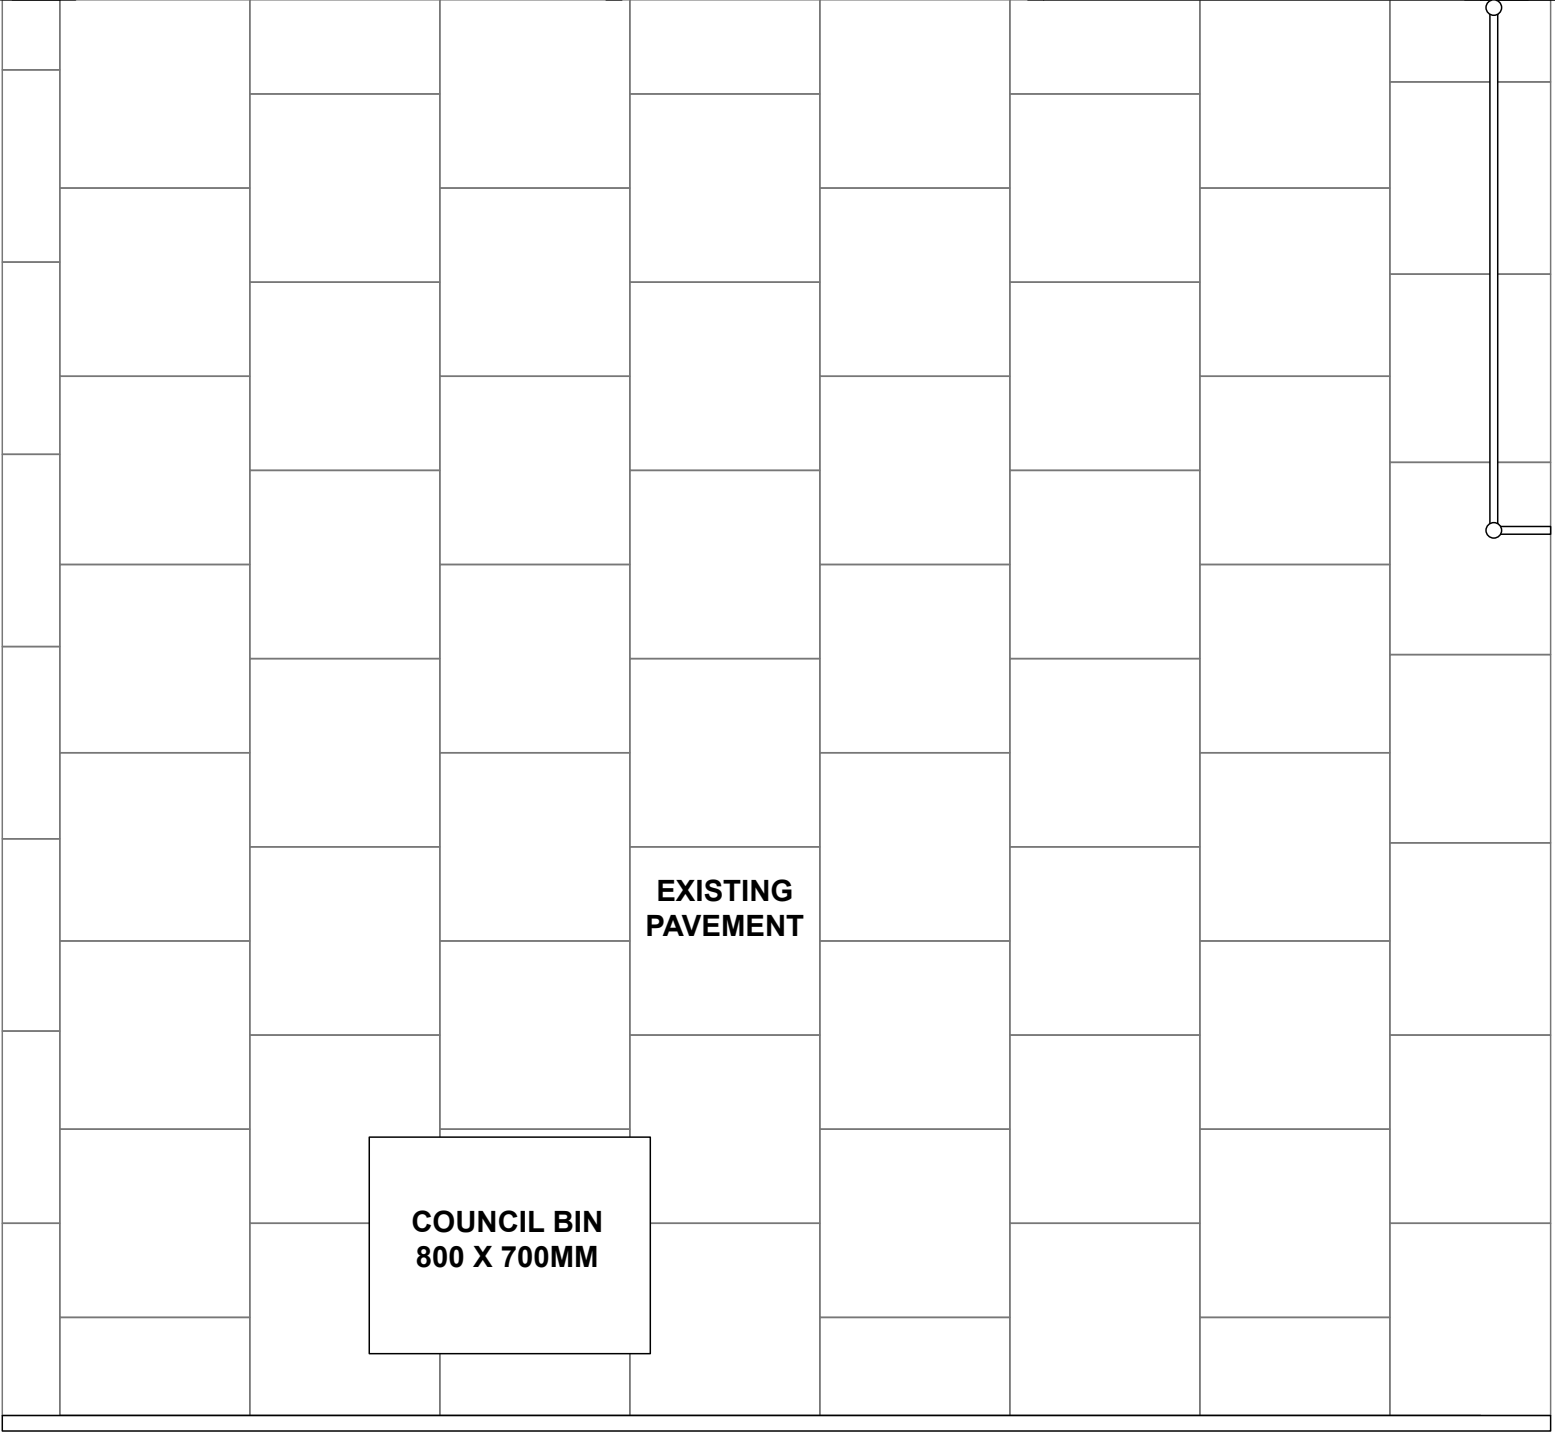

EXISTING EXTERNAL PLAN
Scale: 1.25 @ A4

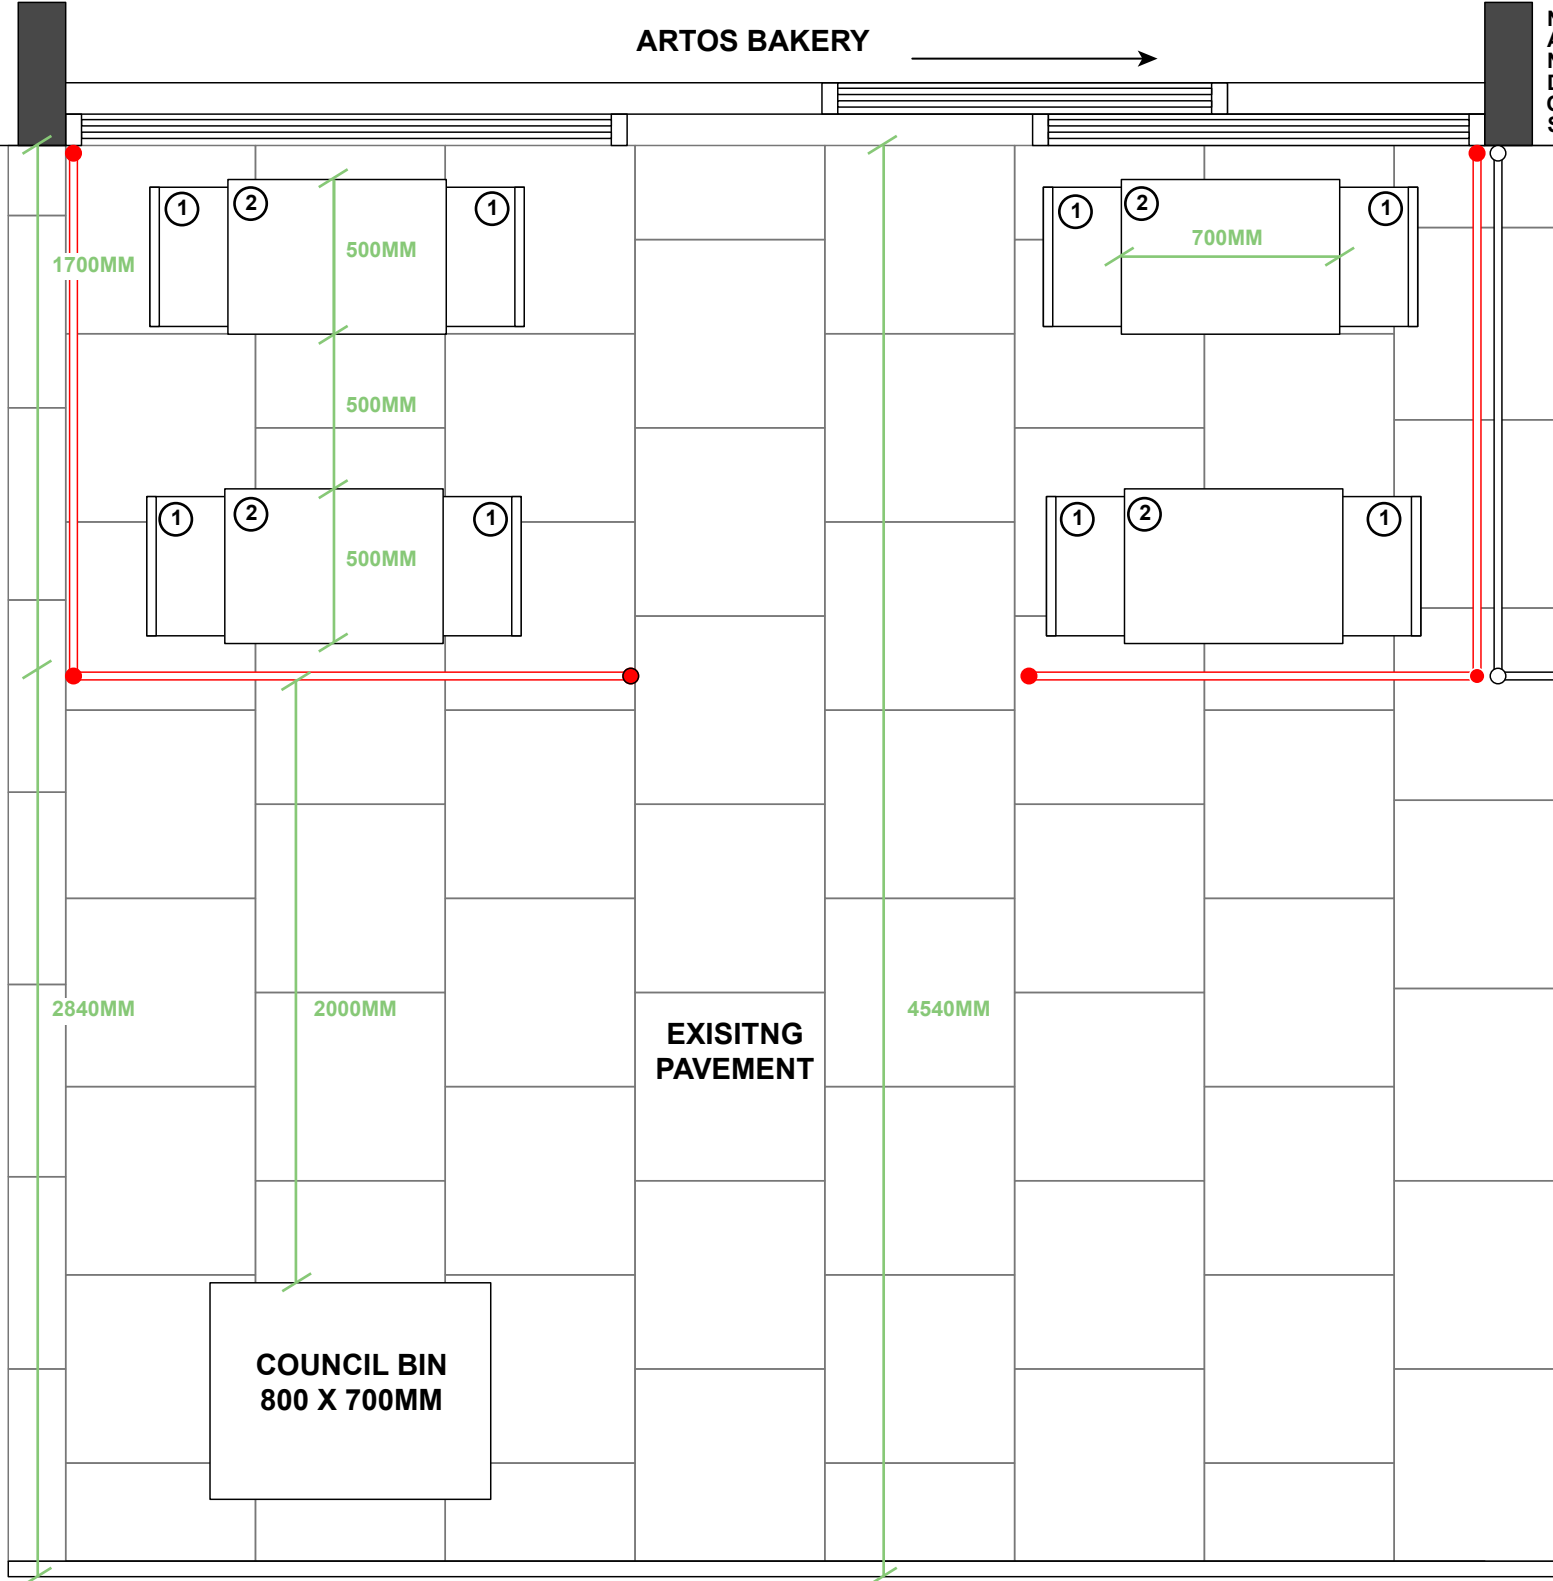

PROPOSED EXTERNAL PLAN
Scale: 1.25 @ A4

Time that tables and
chairs are to be used in:
8am - 7pm
Monday - Sunday

KEY:

- ① Chair - Size: 450 x 500mm - Total: 8
- ② Table - Size: 500 x 700mm - Total: 4
- Barrier around seating area - Total: 4
- Posts for barrier - Total: 6