





OS Map




Site Plan

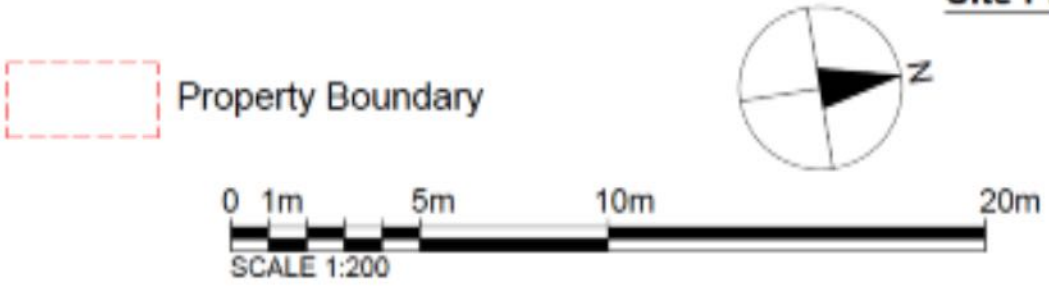

Site Plan (A3)	3 Carlingford Road	REVISIONS	
		MM/DD/YY	REMARKS
		1 27/03/2019	002
		2	...
		3	...
		4	...
		5	...

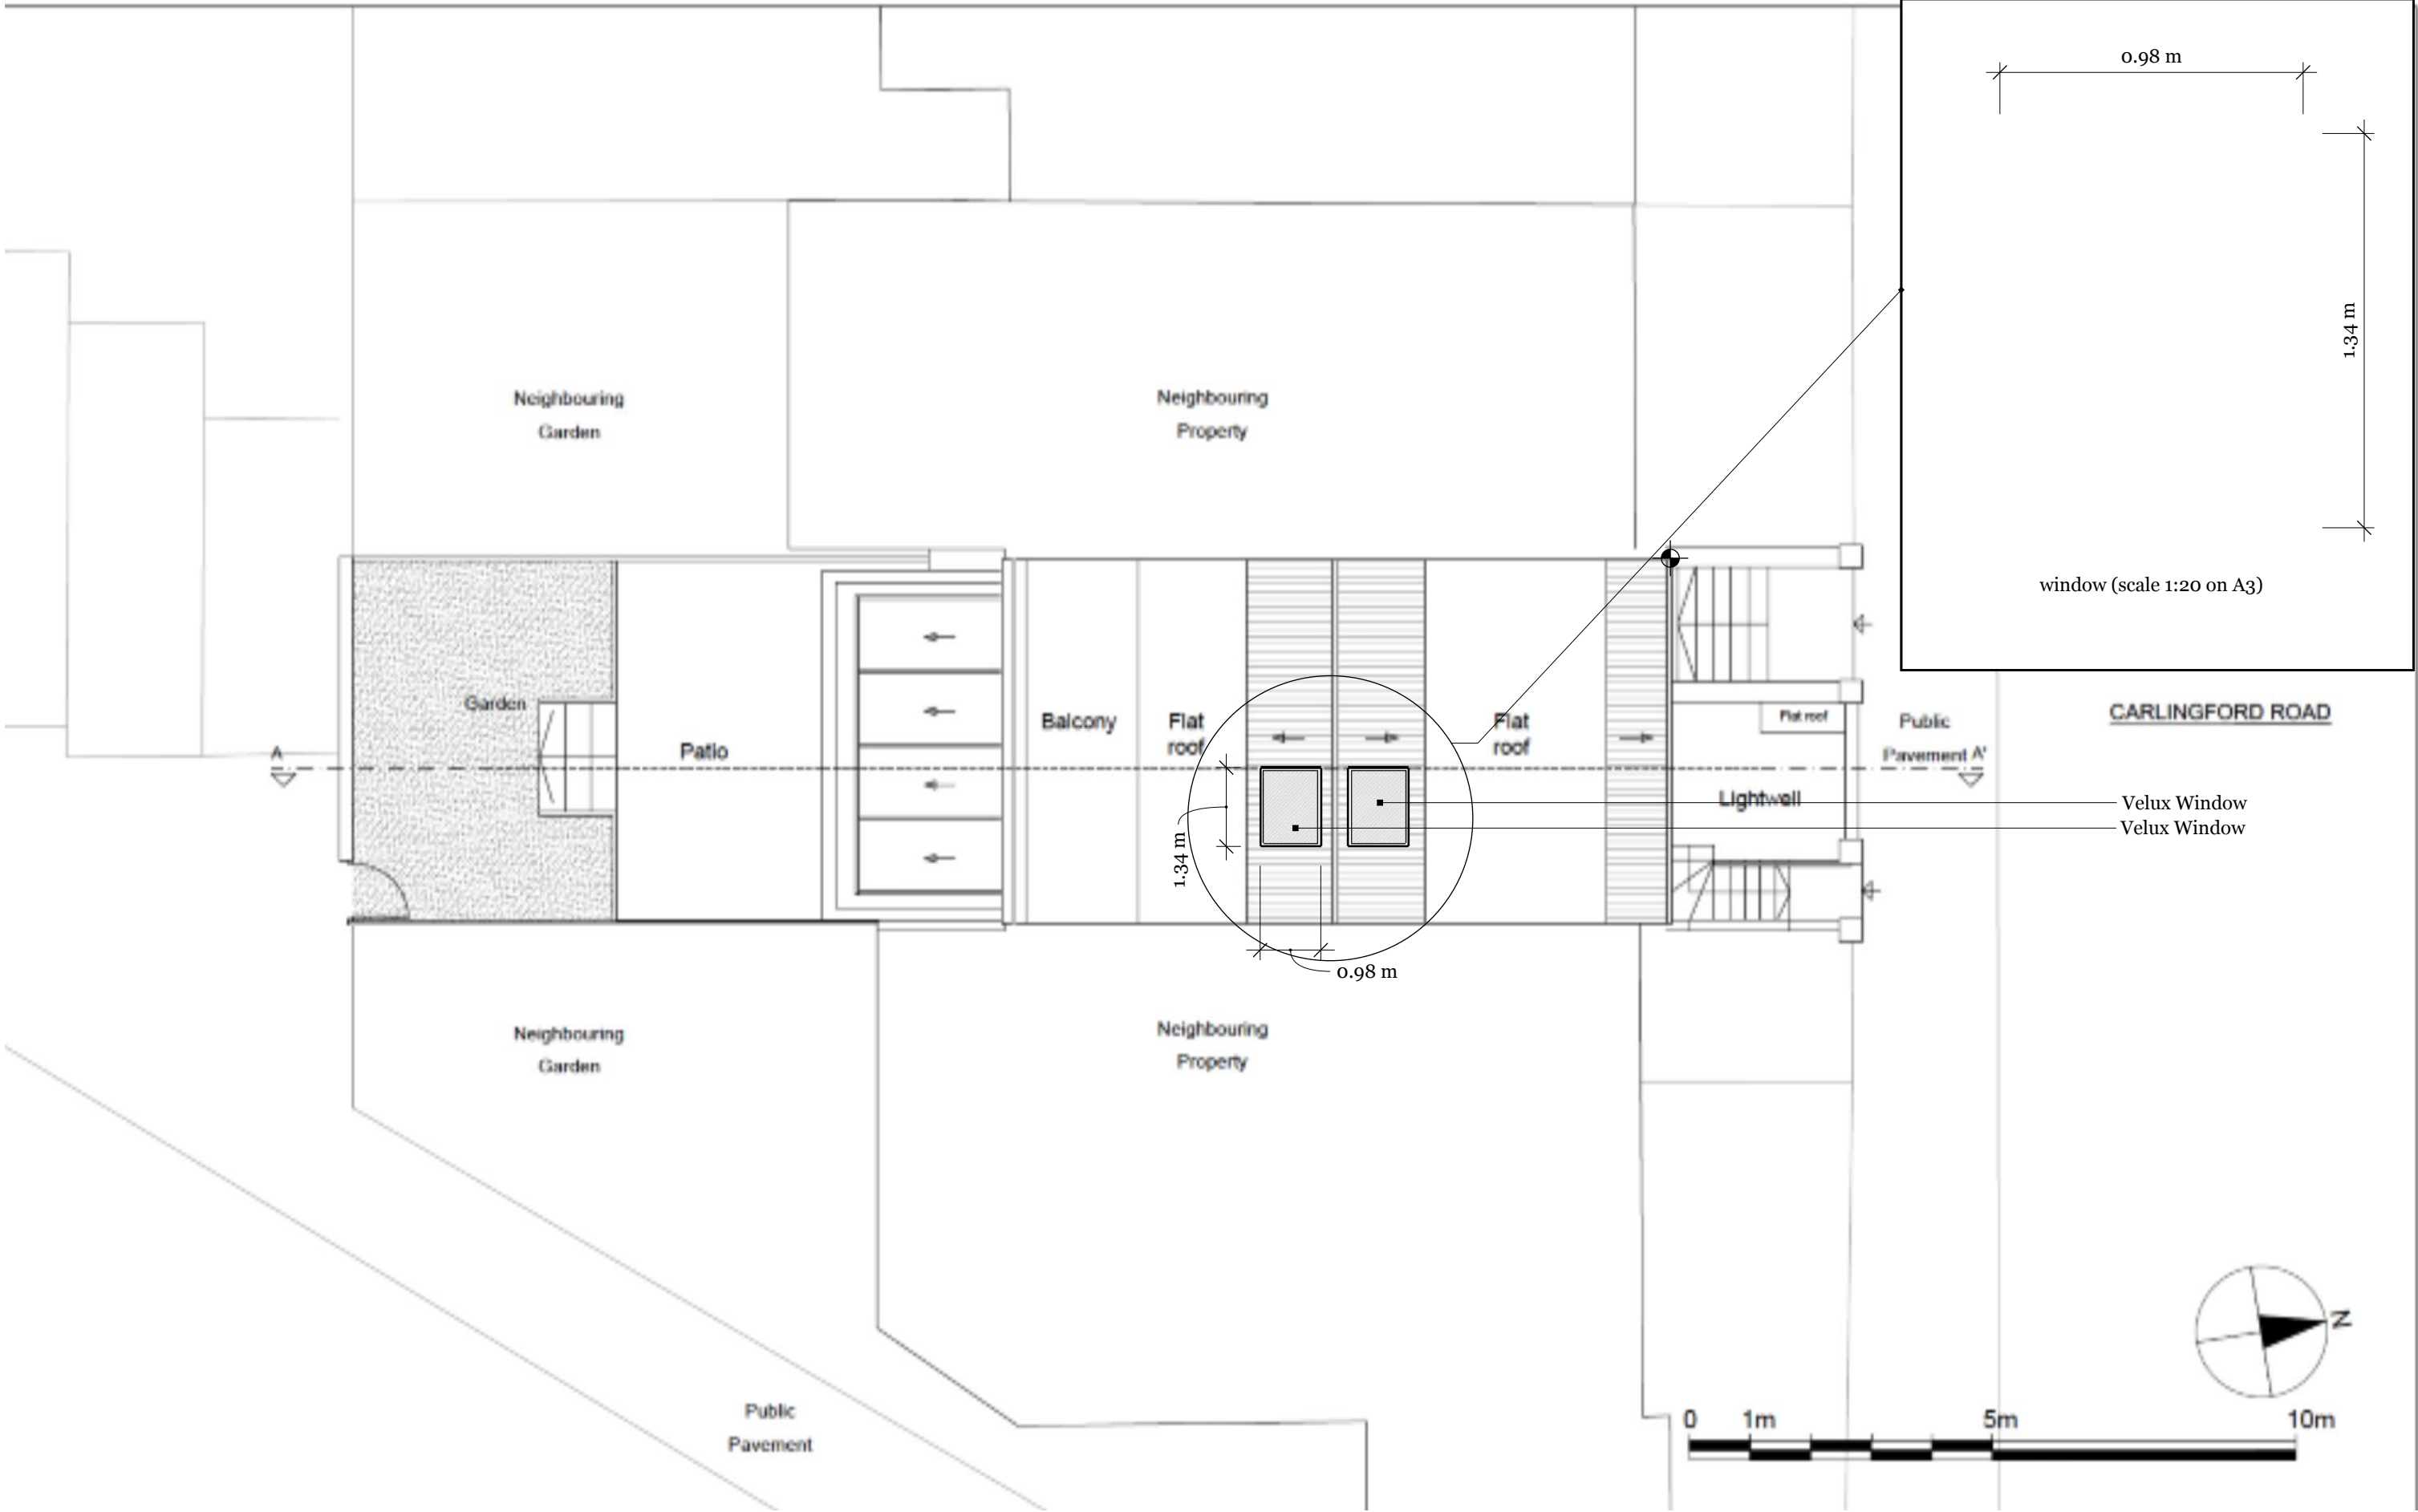

Roof Plan - As Built	1:100 on A3	REVISIONS	
		MM/DD/YY	REMARKS
	3 Carlingford Road	1 27/03/2019	002
		2	...
		3	...
		4	...
		5	

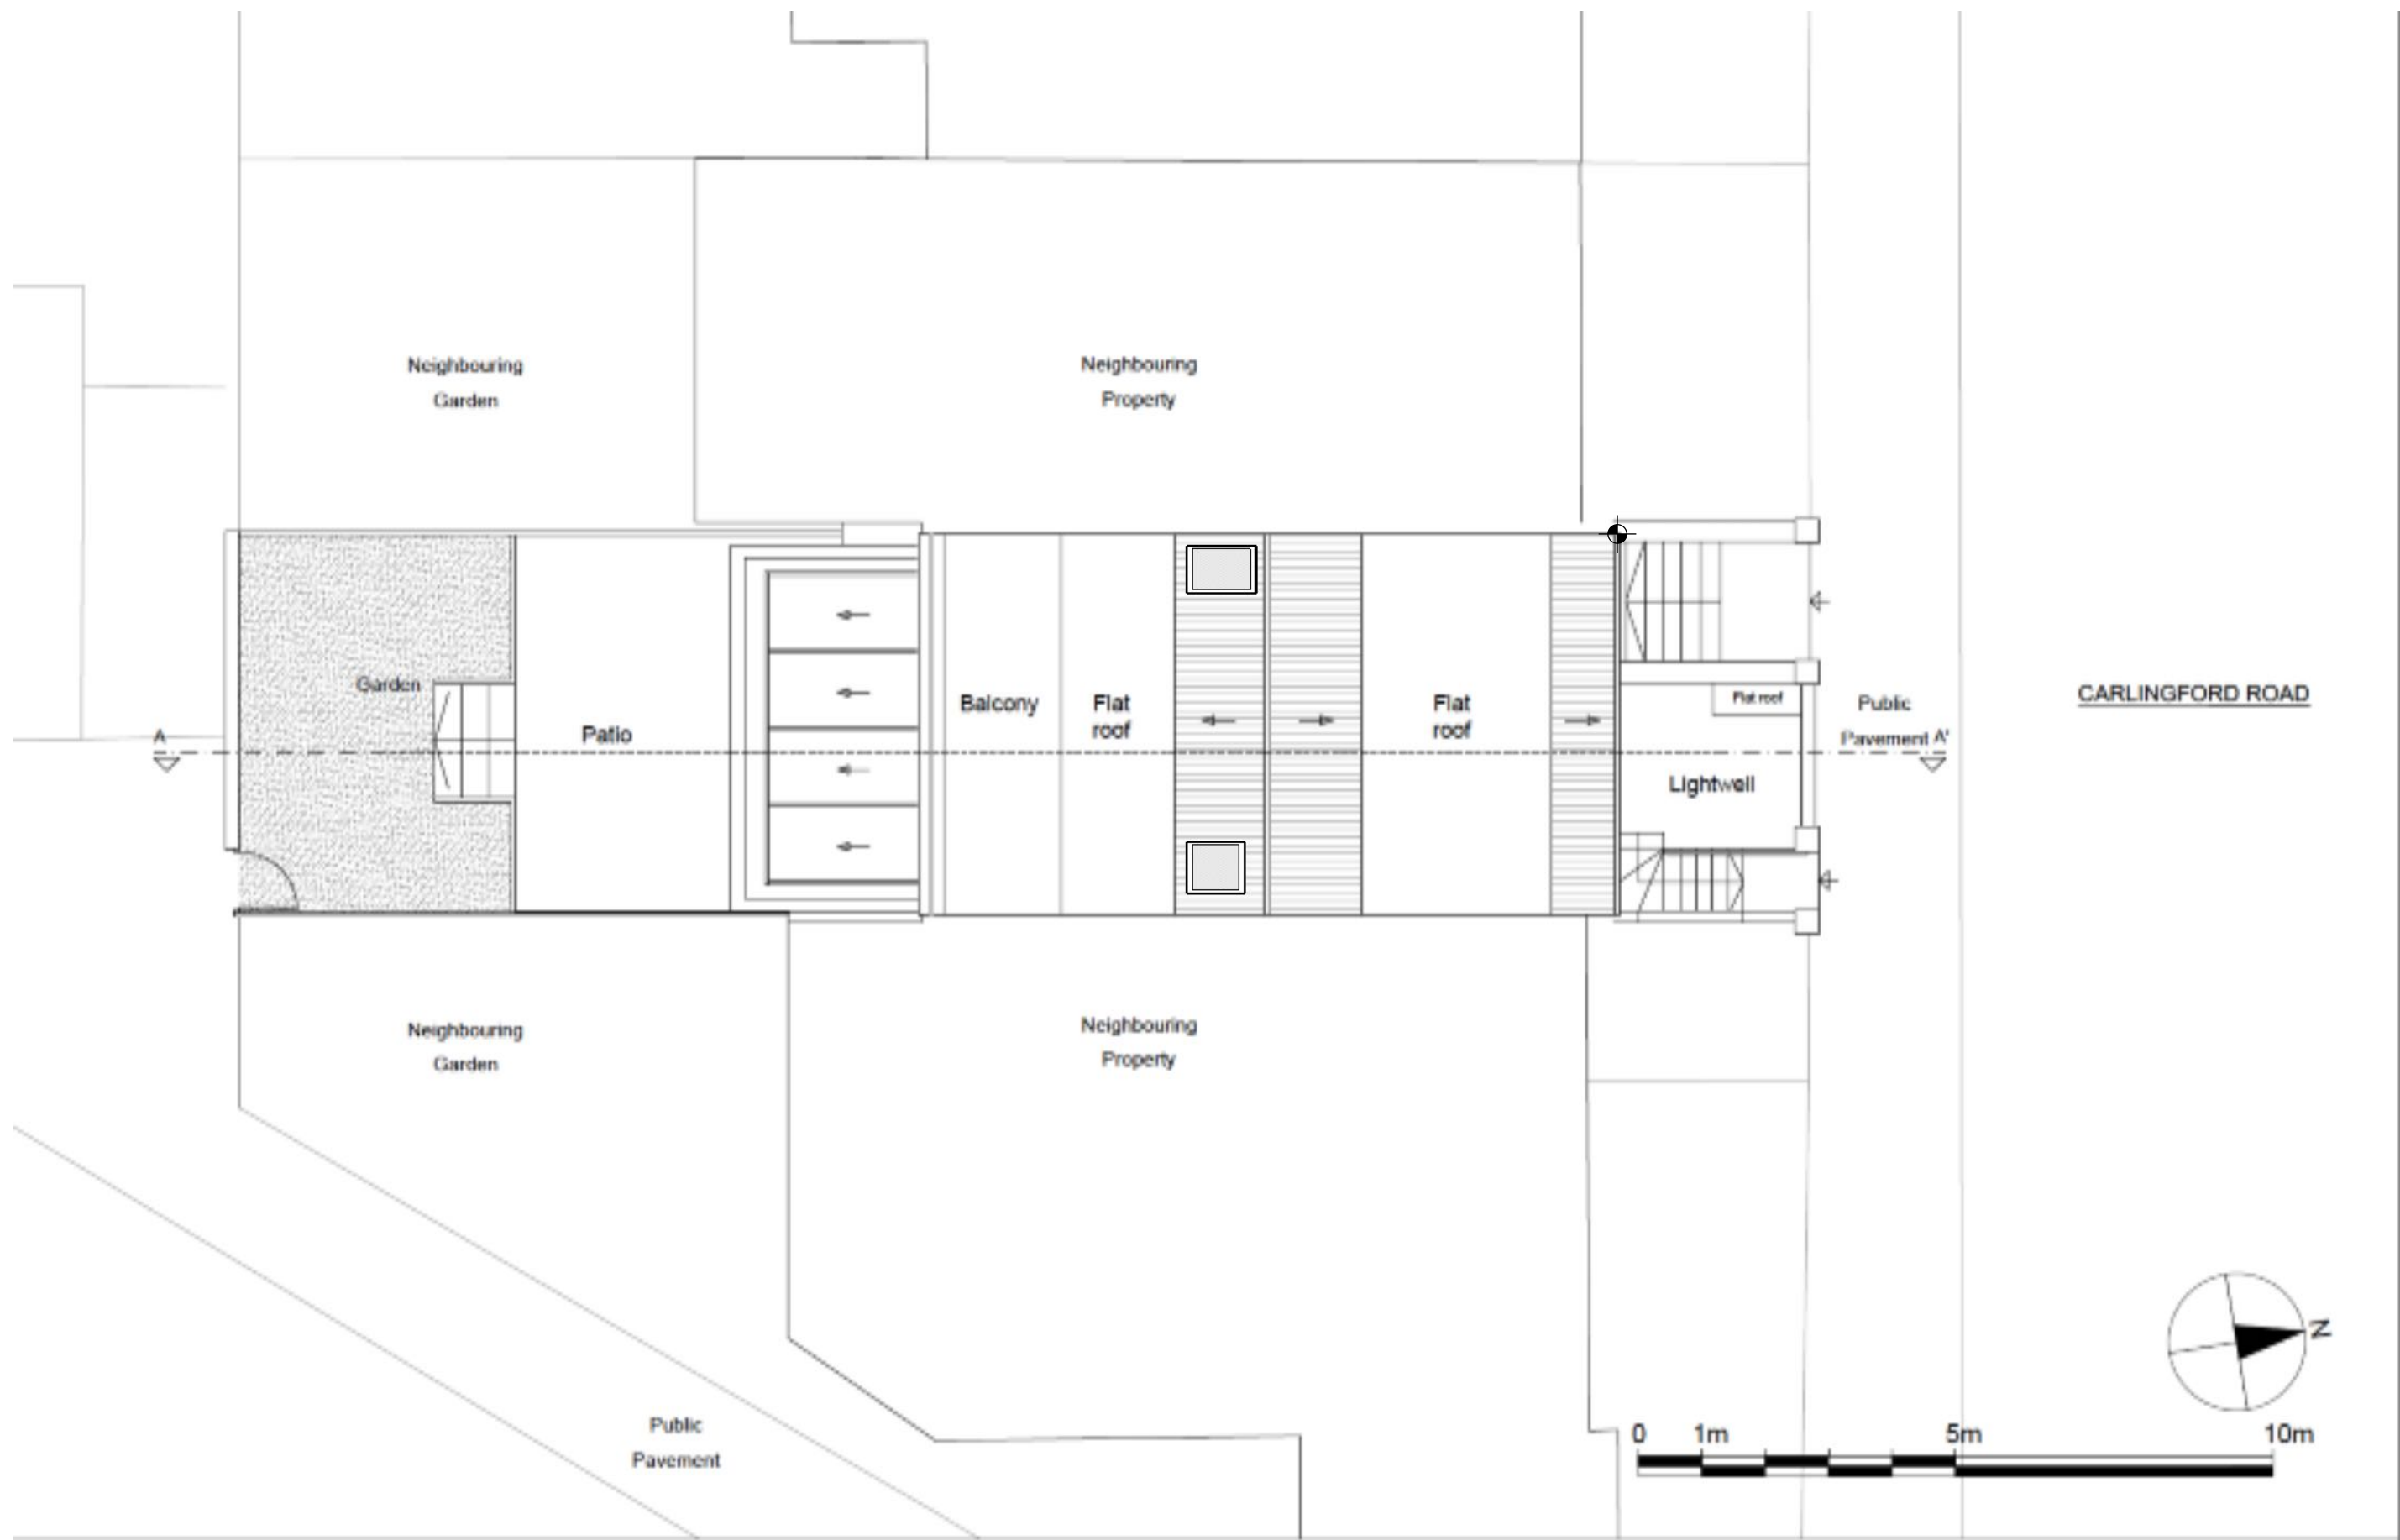

Roof Plan - Pre Built

1:100 on A3

3 Carlingford Road

REVISIONS		
	MM/DD/YY	REMARKS
1	27/03/2019	002
2
3
4
5



Velux Window

Lower Ground Floor

Neighbouring
Property

3 Carlingford Road

Neighbouring
Property

Front Elevation



Velux Window

Lower Ground Floor

Neighbouring
Property

3 Carlingford Road

Neighbouring
Property

Rear Elevation

Front & Rear Elevations - As Built

1:100 on A3

3 Carlingford Road

REVISIONS

	MM/DD/YY	REMARKS
1	27/03/2019	002
2
3
4
5




Front Elevation



Rear Elevation

Front & Rear Elevations - Pre Built	1:100 on A3	REVISIONS	
		MM/DD/YY	REMARKS
	3 Carlingford Road	1 27/03/2019	002
		2	...
		3	...
		4	...
		5	...

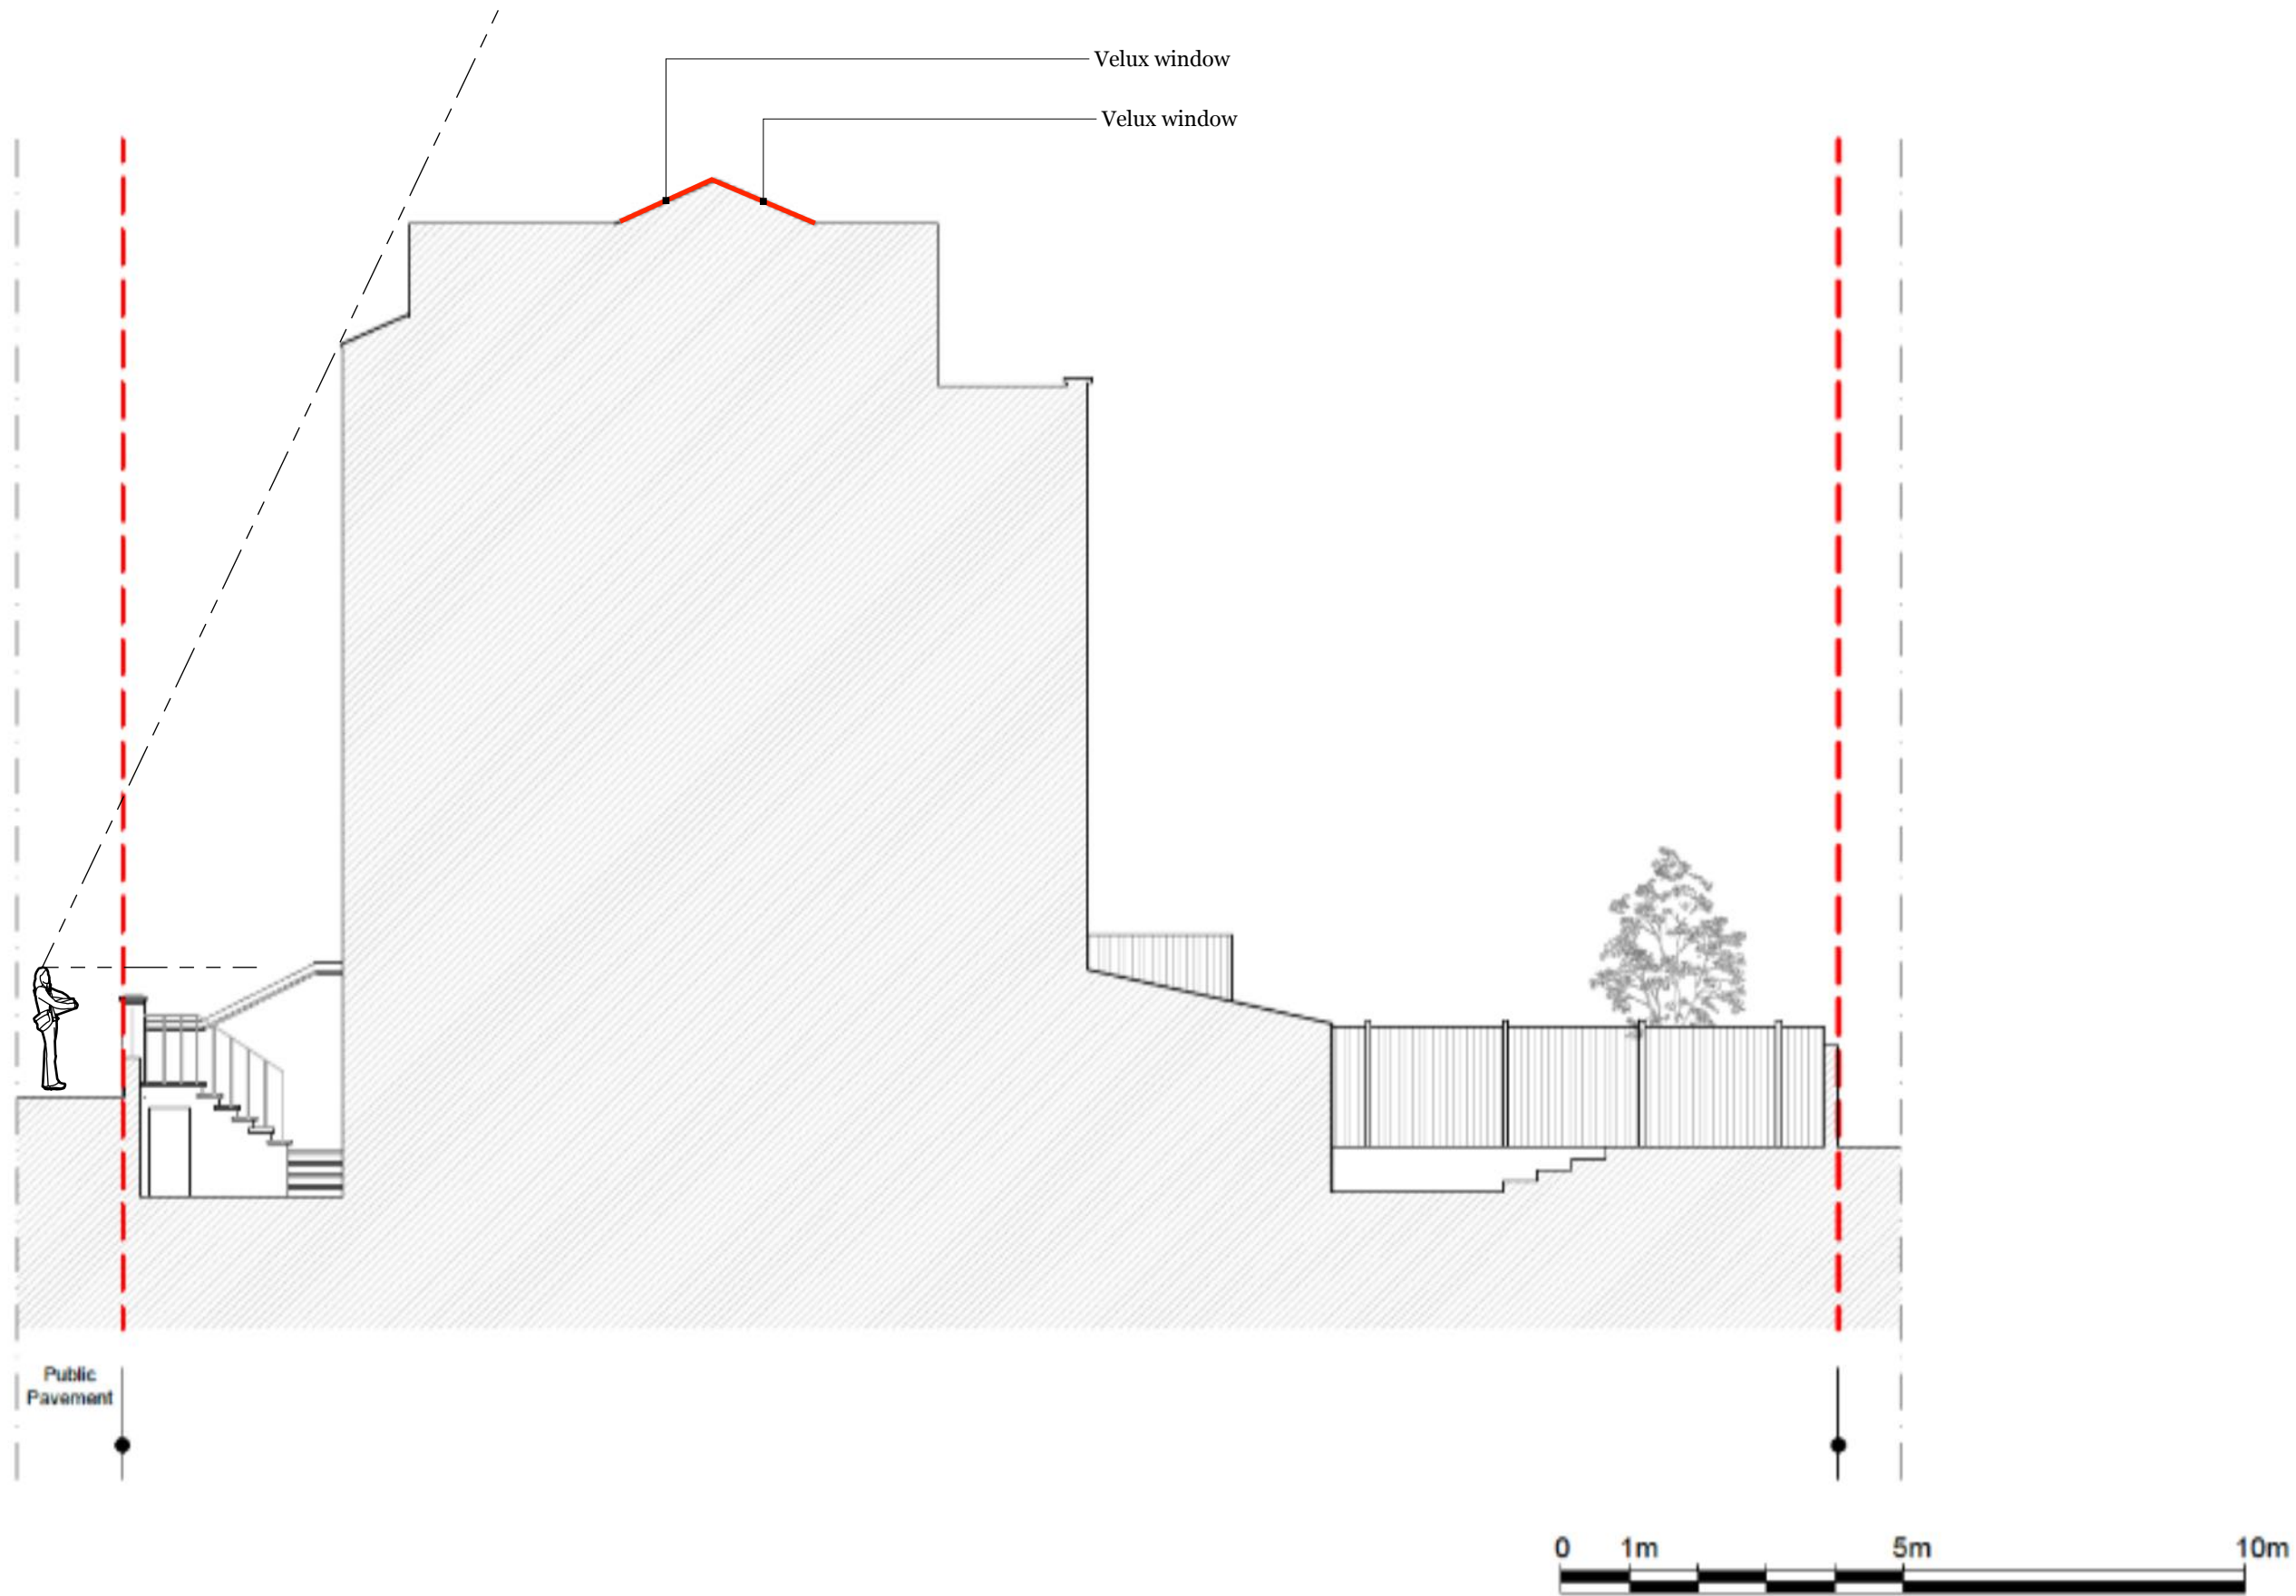

Section cut	1:100 on A3	REVISIONS	
		MM/DD/YY	REMARKS
	3 Carlingford Road	1 27/03/2019	002
		2 --/--/--	...
		3 --/--/--	...
		4 --/--/--	...
		5 --/--/--	