




GROUND CONSTRUCTION as Proposed.

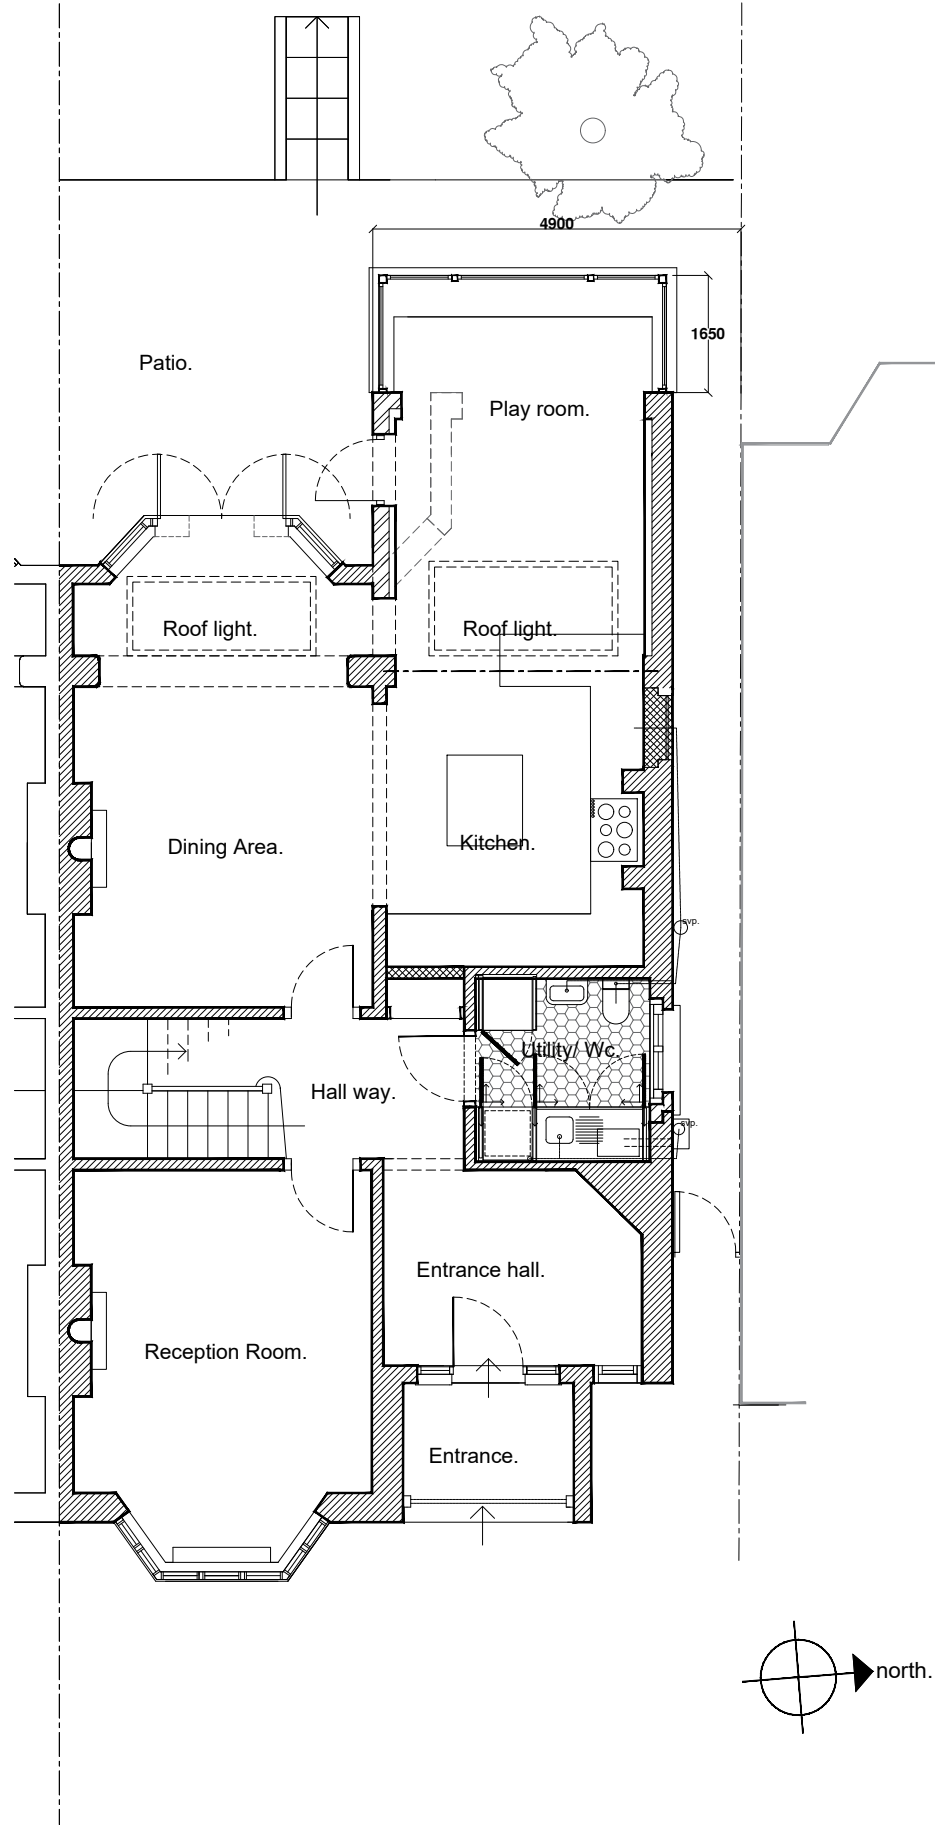

FIRST.

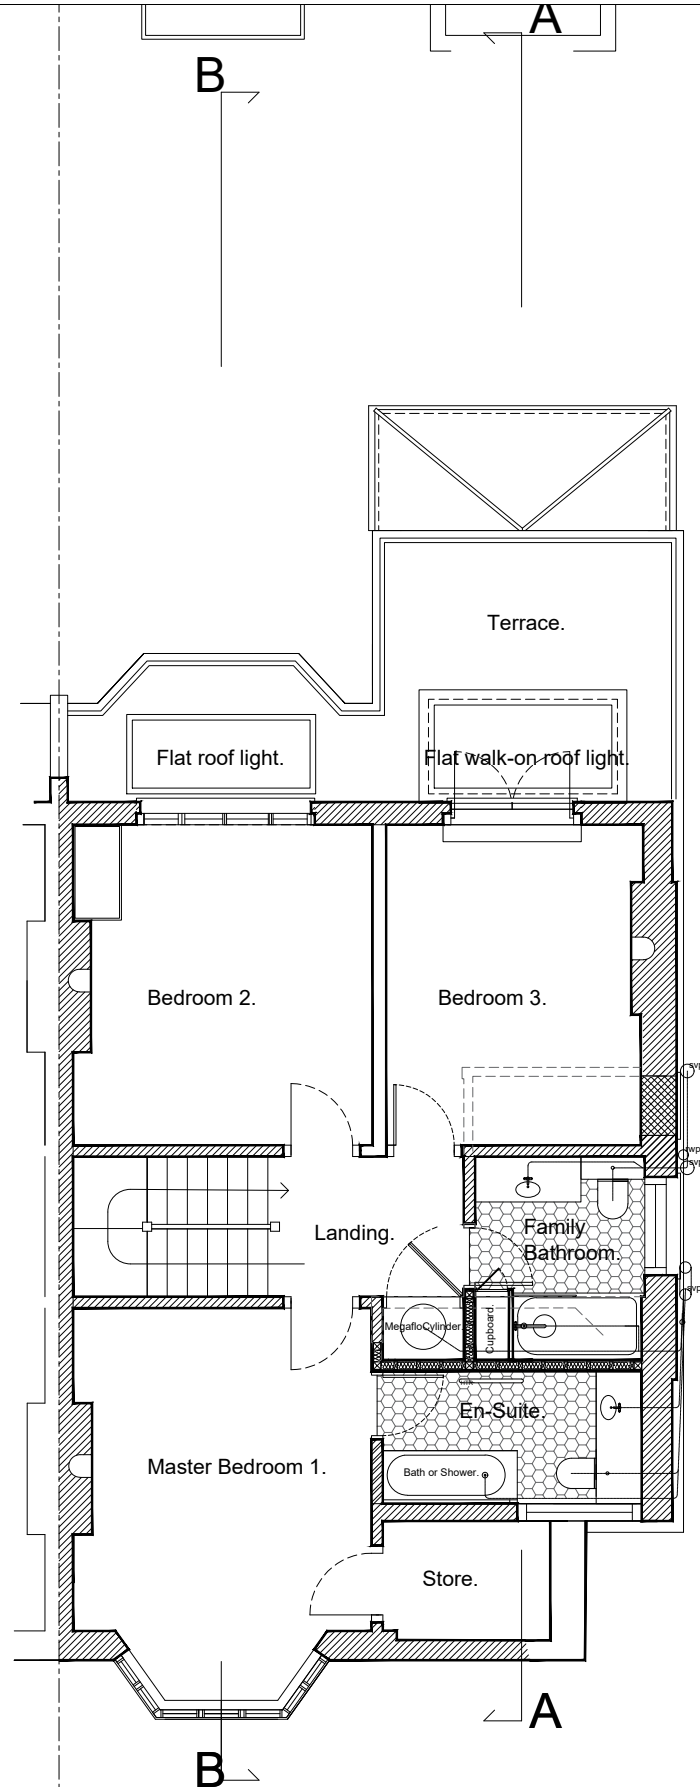

SECOND.

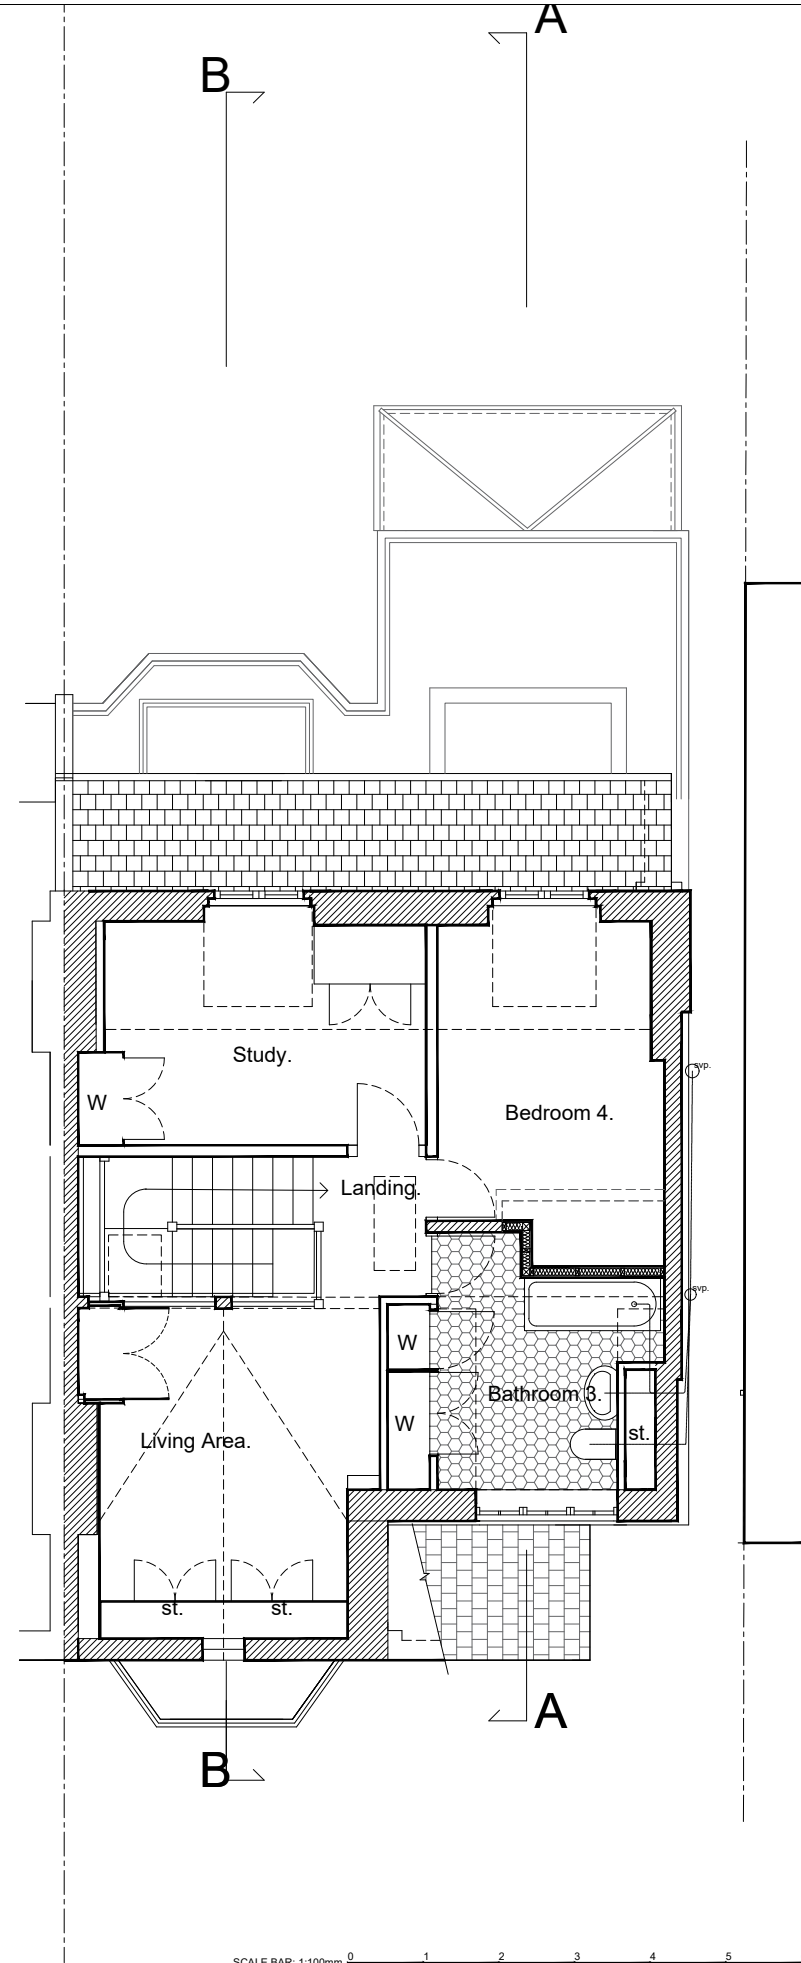

SCALE BAR: 1:100mm 0 1 2 3 4 5 6

CONTRACT:	29 CREDITON HILL. NW6.		Janka&Tony <b>MOBBS</b> ARCHITECTS	
	TITLE: Plans as Proposed.		7 Willcott Road London W3 9QX TELEPHONE 020 8992 3443 E-MAIL: tony@jtmobbs.co.uk	
TITLE:	SCALE: 1:100mm@A3		DRAWING No:	
	DATE: JAN 2019.		736/5B.	