


1 PROPOSED ELEVATION
Scale: 1:20


3 PROPOSED SECTION THROUGH FRENCH DOORS
Scale: 1:20

4 PROPOSED SECTION THROUGH SIDE SASH WINDOWS
Scale: 1:20

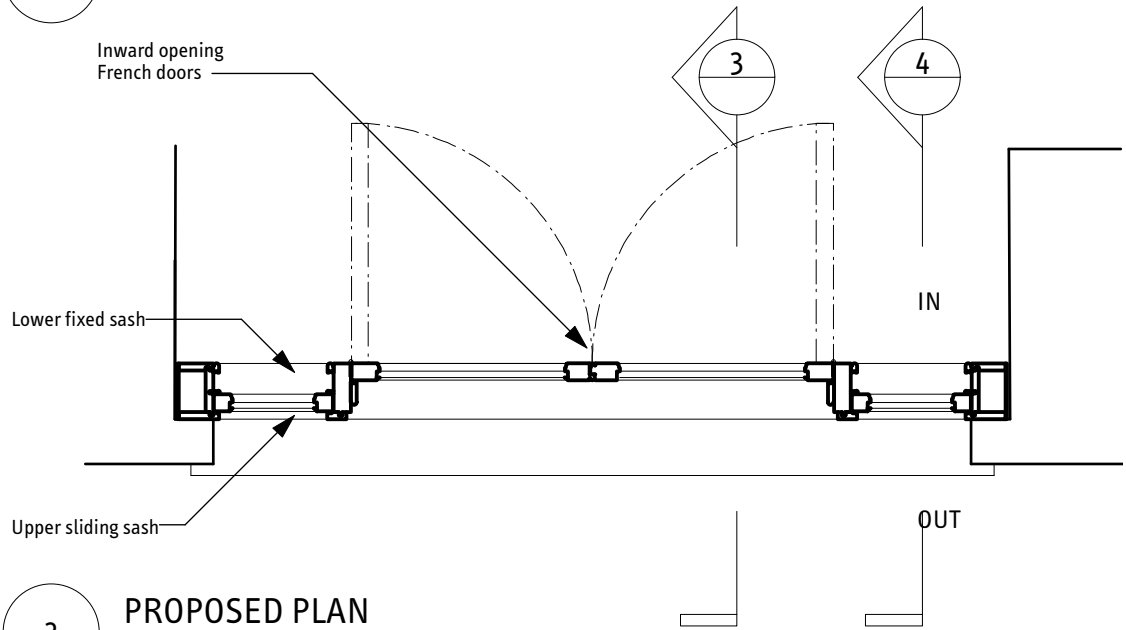

Material note: White painted timber double-glazed windows to match existing details

2 PROPOSED PLAN
Scale: 1:20

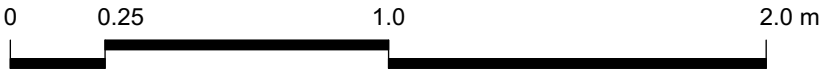

ISSUED FOR PLANNING

<div>openstudio architects limited architecture furniture landscape 50 Great Portland Street London W1W 7ND info@openstudioarchitects.com</div> <div>Note: All drawings are the copyright of openstudio architects. Do not scale drawings. All dimensions to be checked on site. Refer any discrepancies to the architect before beginning any work. Any work undertaken without reference to the architect for confirmation is at the contractor's risk.</div> <div>OPENSTUDIO</div>	Consultants:	Date	Revision	Date	Revision	Stephen and Marci Adler 20 NEW END LONDON, NW3 1JA	
						SCALE: 1:20 @A3 DATE: 21/03/19 REVISION DATE: DRAWN BY: SS CHECKED BY: JB PROJECT NUMBER: NE.18	
						DETAILS OF REAR GROUND FLOOR FRENCH DOORS	
						DRAWING NUMBER: NE_P20	REVISION: