


01  
14

EXISTING SIDE ELEVATION

1:50@A3

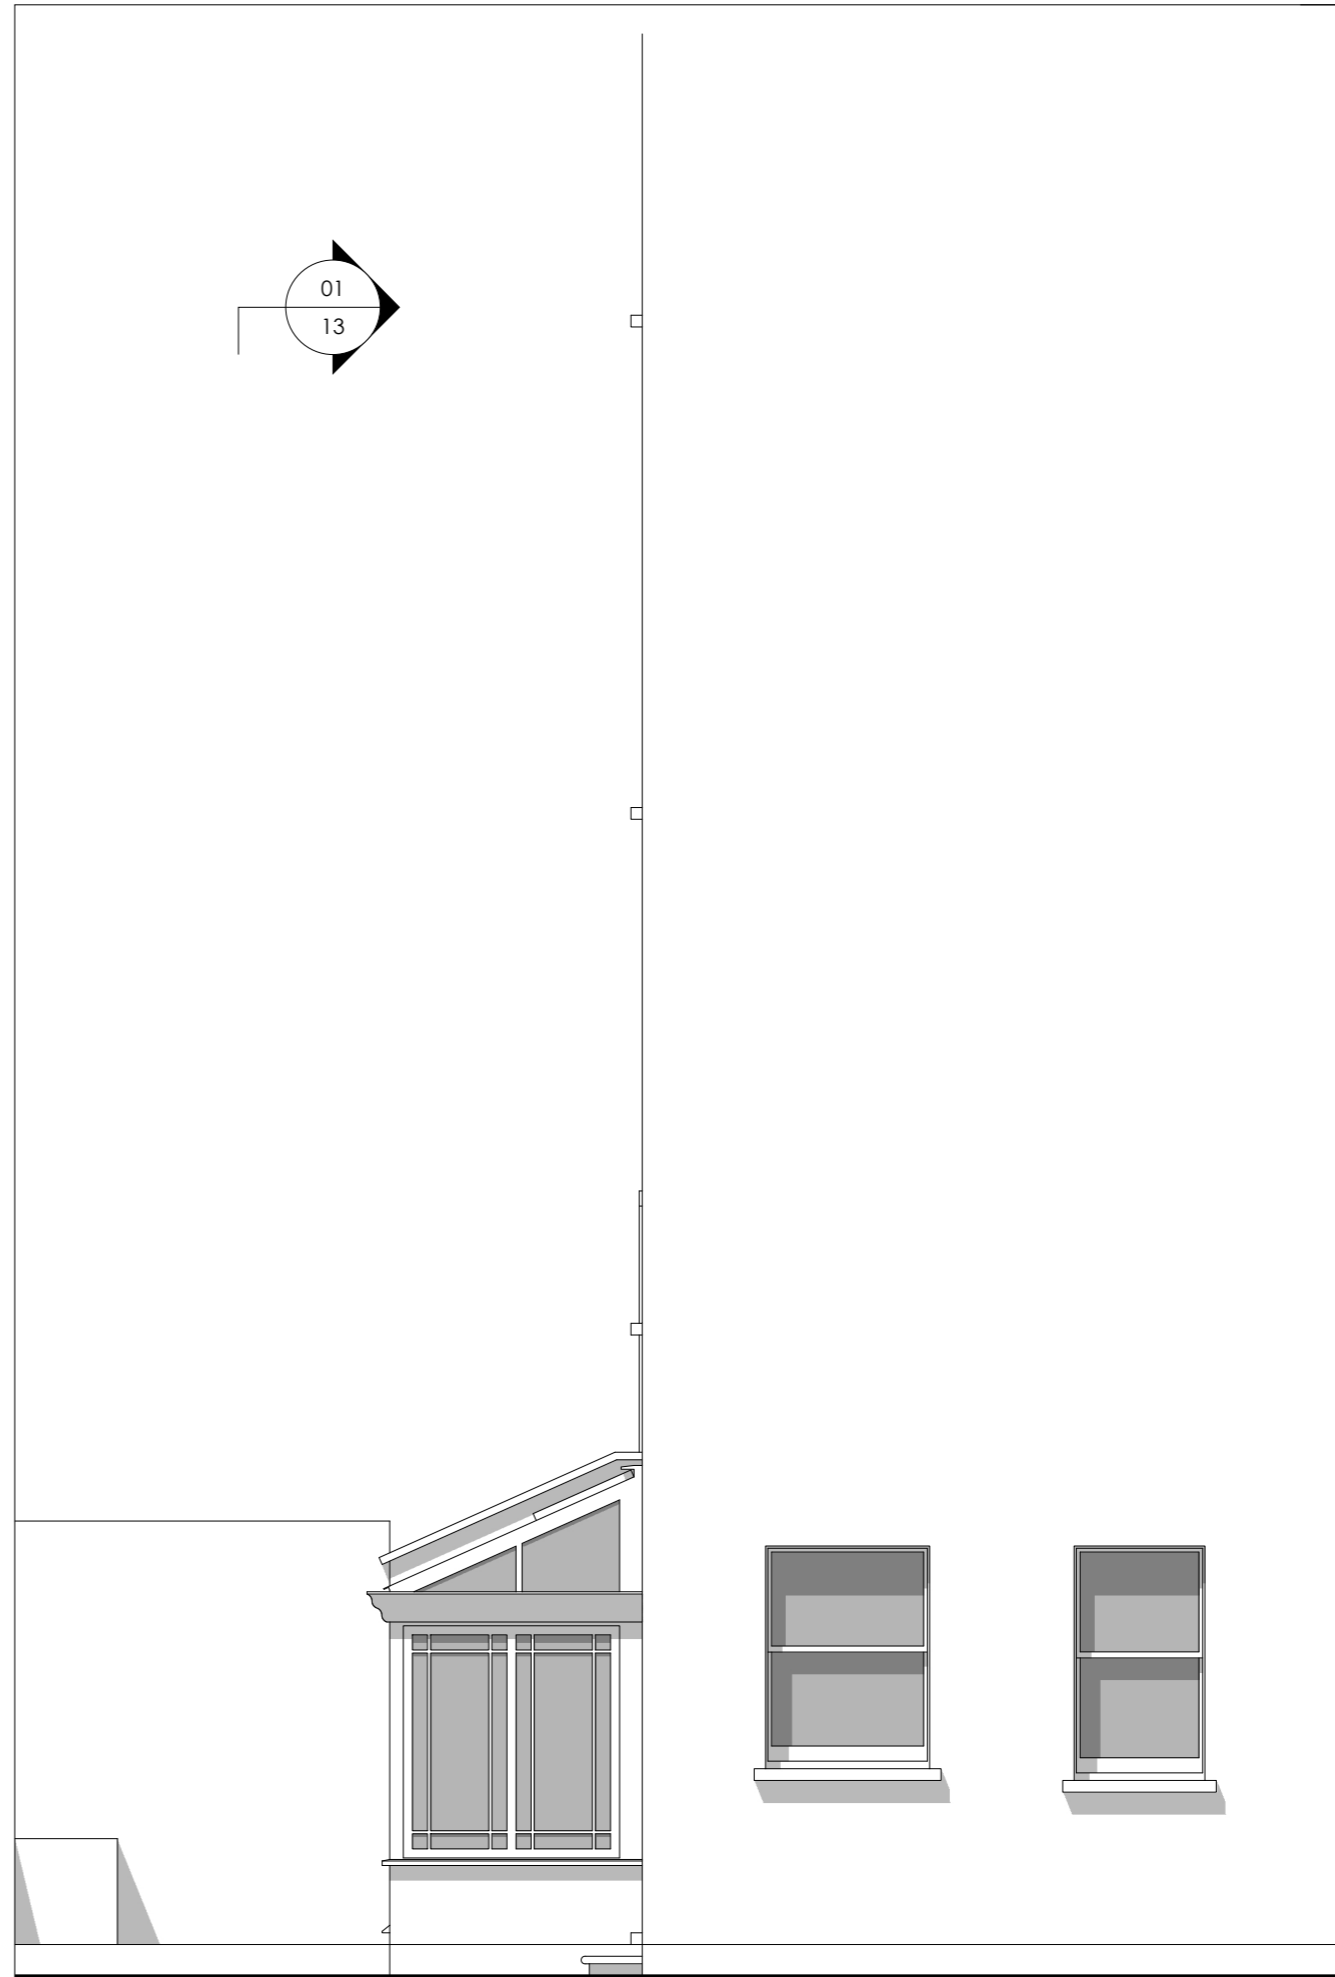

02  
14

EXISTING SIDE ELEVATION

1:50@A3

**800**

**Client**  
Mr & Mrs Jacobson

**Project**  
29 Langland Gardens  
London  
NW3 6QE

**Drawing**  
Existing Side Elevations

**Dwg No.** 229-14      **Rev** -

**Scale** 1:50@A3      **Date** Mar 2019

**800 Group**  
Cranborne Road  
Potters Bar  
Hertfordshire  
EN6 3JN

Telephone  
01707 663 075

Facsimile  
01707 662 076