

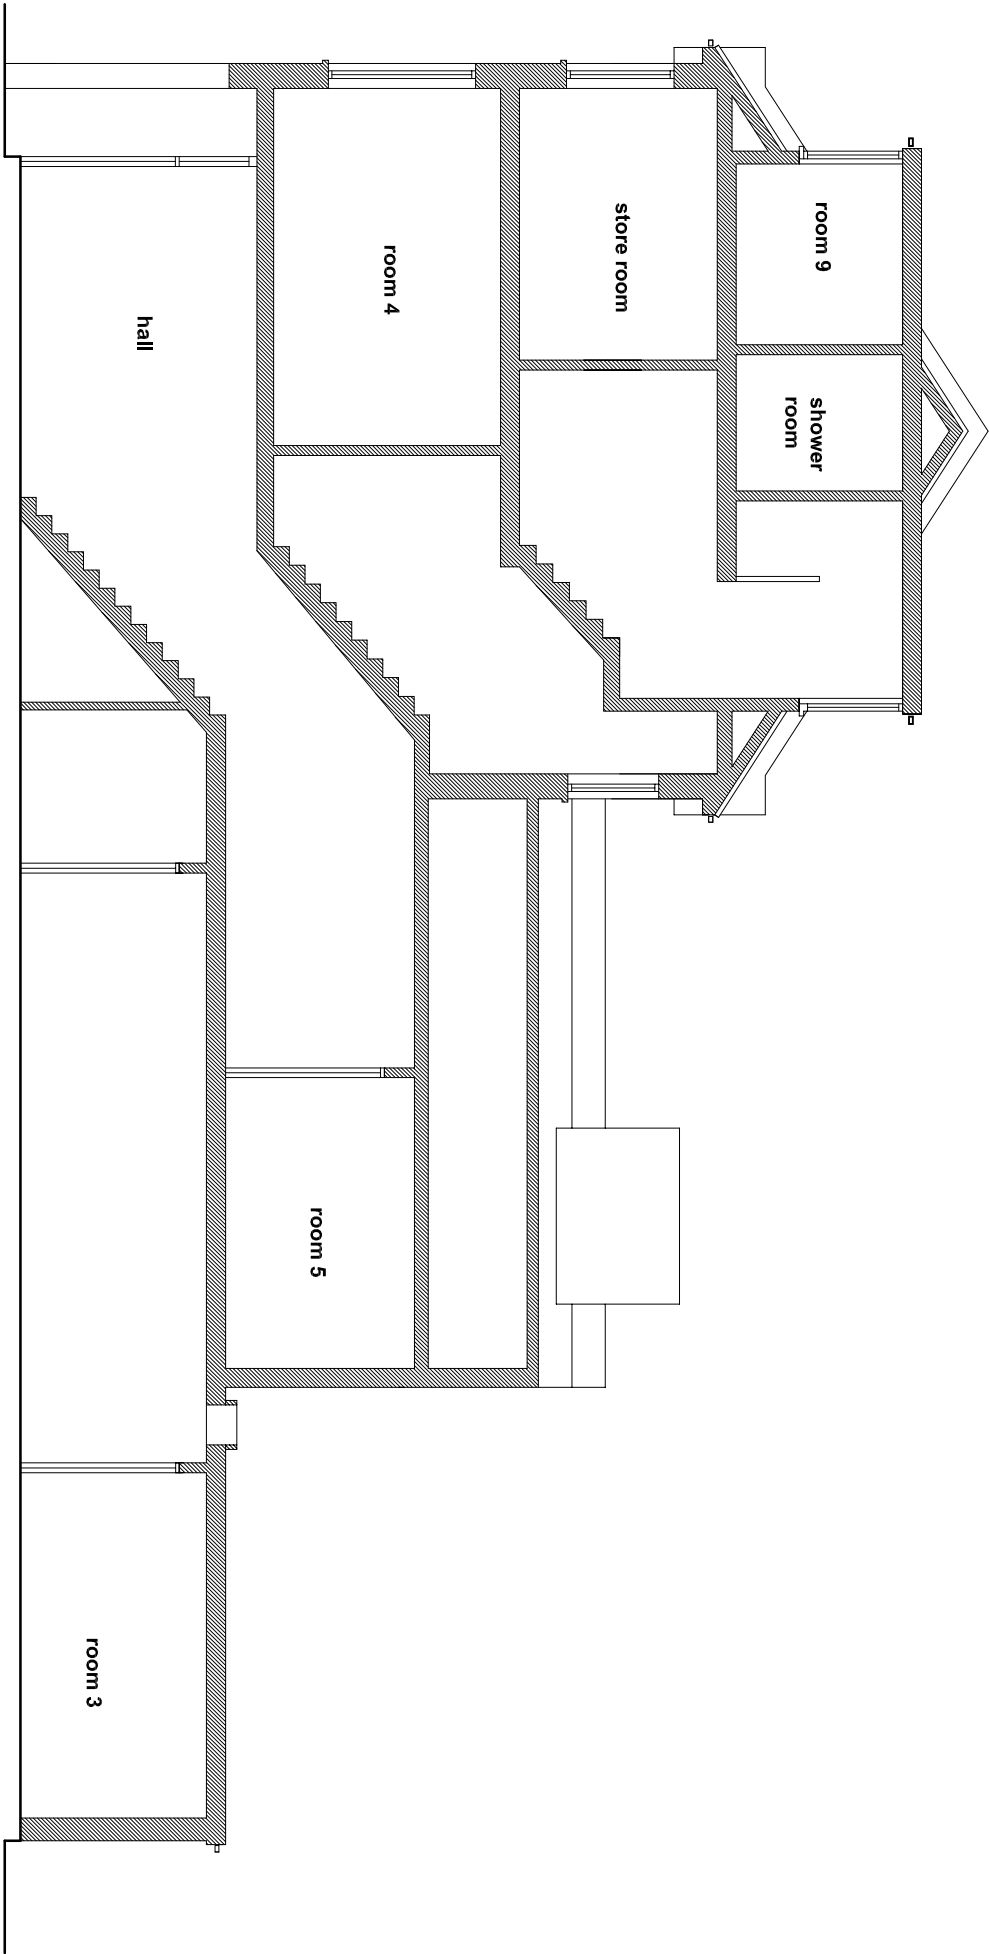


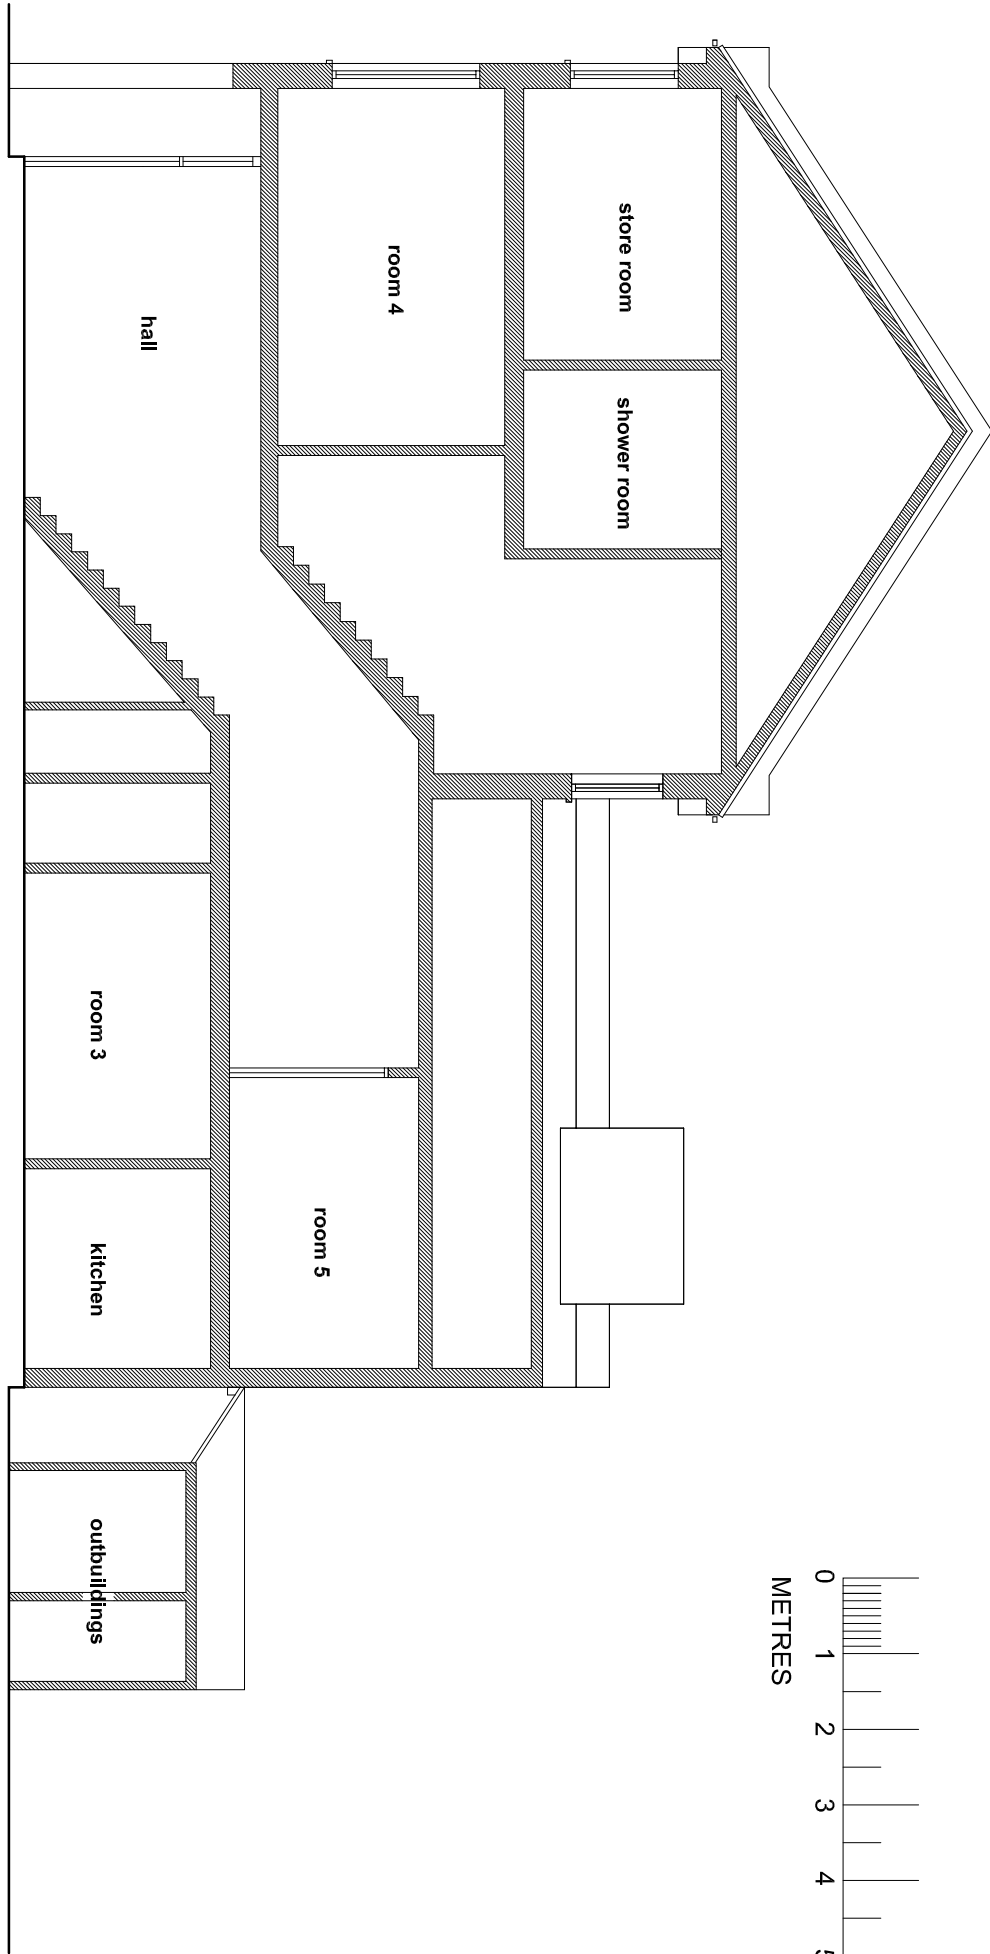

SIDE ELEVATION AS PROPOSED

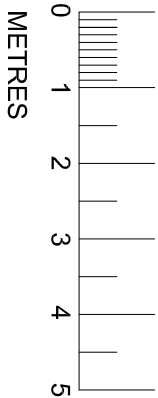

LONG SECTION AS EXISTING

PROPOSED WORKS AT 17 FORDWYCH ROAD LONDON NE2 3TN		DRAWING NO. 14	
LONG SECTIONS AS EXISTING AND AS PROPOSED		1:100 @ A3	
RICHARD ROBINSON RIBA RR ARCHITECTS 3 PACIFIC COURT RIVERSIDE SHOREHAM BY SEA BN43 5RW 01273 452 634 07860 632 542 E-MAIL richard@rr-architects.co.uk		DRAWN RR 25.03.19	