




BOLLARDS TO STOP TURNING VEHICLES FROM ENTERING STAIRS

TEMPORARY SURFACE INTRUDES INTO LULWORTH GARDENS PLAY AREA AND WILL BE REINSTATED

SUB-BASE TO ENGINEER'S SPECIFICATION FOR EMERGENCY AND REFUSE VEHICLES

BOLLARDS TO STOP TURNING VEHICLES FROM ENTERING STAIRS

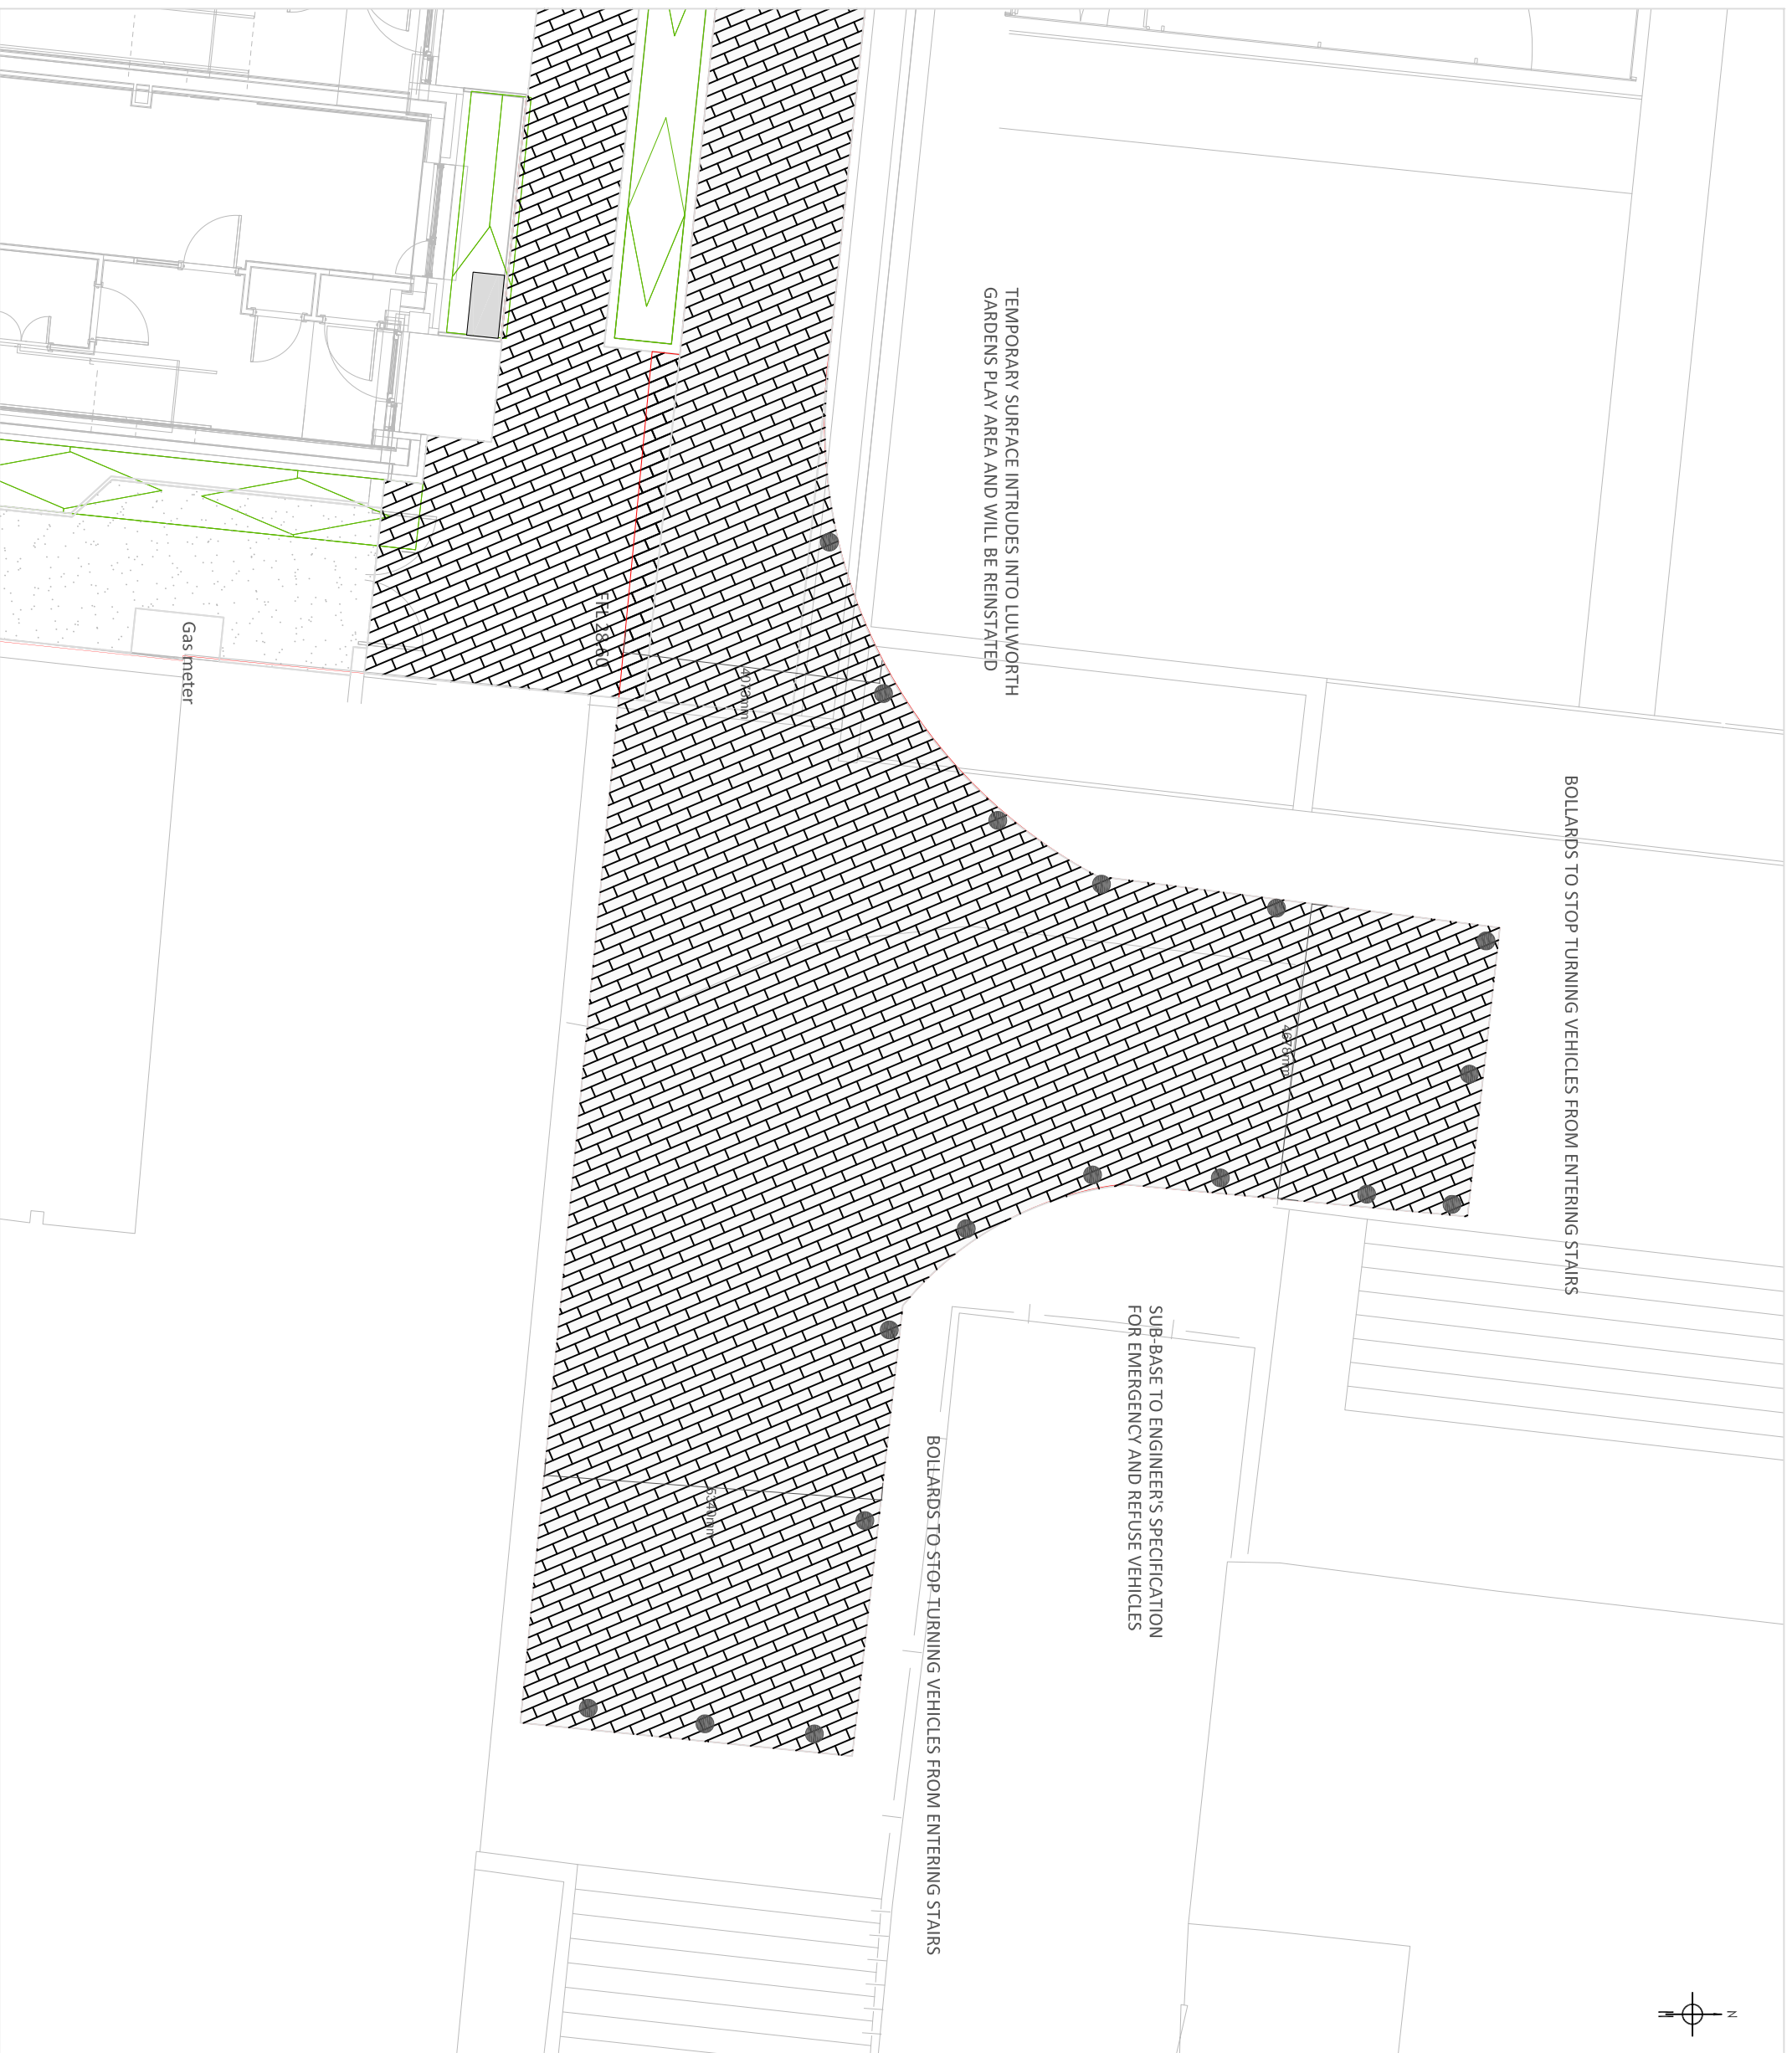

Notes
Plan to be read in conjunction with the engineer and landscape drawings:

No measurements to be scaled off drawing. Worked from figured dimensions only.

All dimensions shown on drawing are shown in millimetres unless otherwise stated.

All dimensions and levels to be checked on site. Landscape Architect to be notified immediately of any discrepancies prior to the commencement of works.

JO WILD LANDSCAPES

Landscape Architect
Tel: 07867 336 117
Email: jtmwild@btinternet.com

Client

Hill Partnerships Ltd

Project:

Agar Grove, Phase 1

Drawing Title:

Lulworth Tower, emergency vehicle access - layout changes

Scale: 1:100 @ A3

Date: October 2017

Drawing Number: 1042-11

Revision Number: .