



Rear Door Elevation Existing

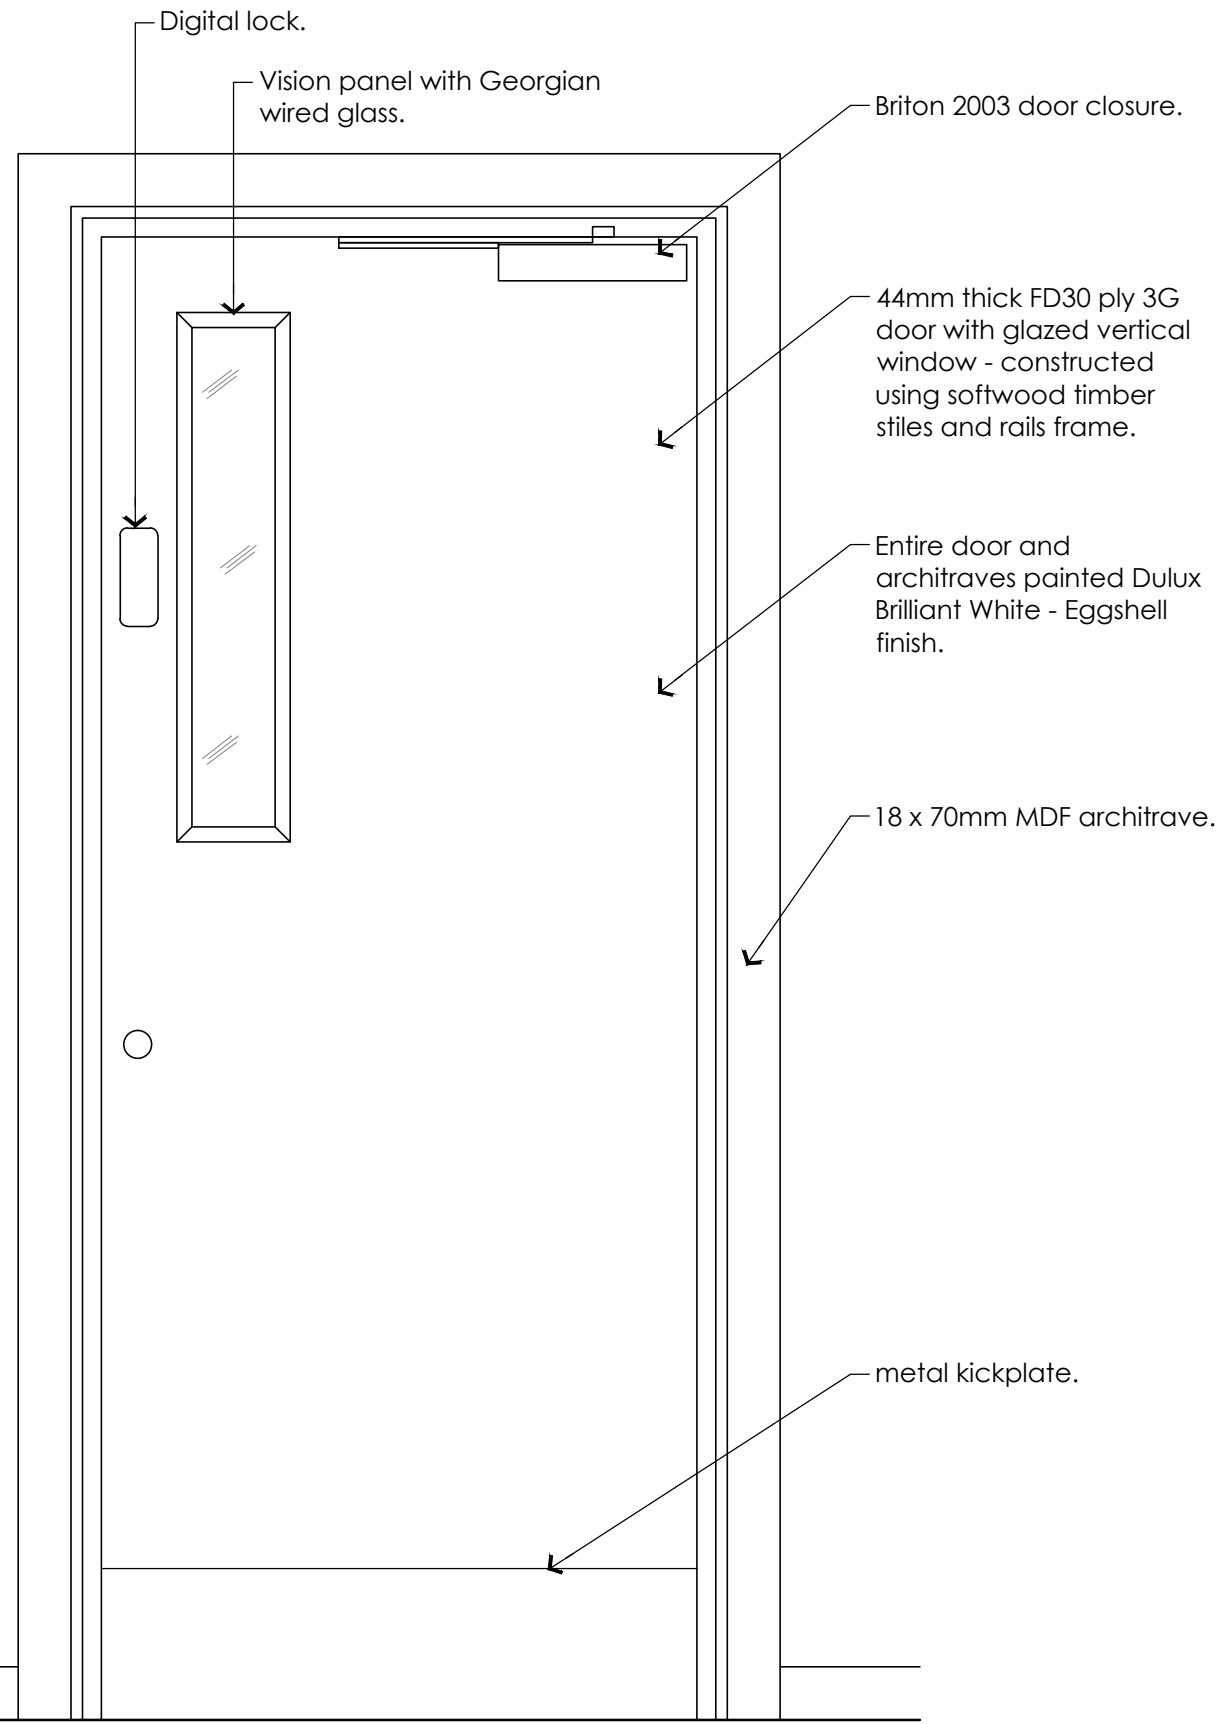

Rear Door Elevation Proposed

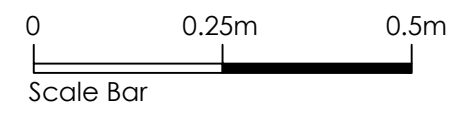

Rev	Revision	Date	By
-----	----------	------	----

NOTES

All setting out dimensions and points will be found on the construction issue drawings.

All dimensions to be checked on site prior to commencement of works. Do not scale this drawing.

Issue **PLANNING**

Project
iSmash
Tottenham Court Road

Detail
Proposed Internal Door

Scale 1:10 @ A3 Date 26.04.17

Drawing N° GD460_D_400 Revision