


Block Plan 1:200

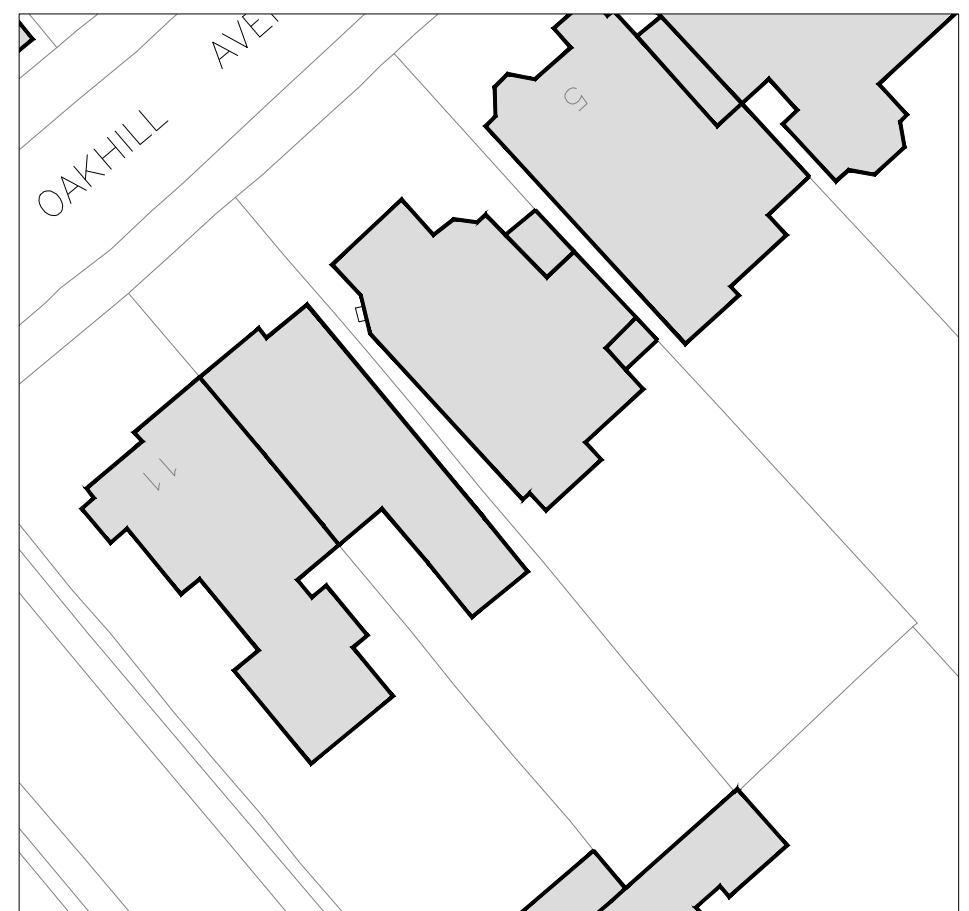

Block Plan 1:500

<p>Rev: Comments: By: Date:</p>		<p>PLANNING</p>		<p>kyson Studio</p>	
<p>Client: Rebecca Bard</p>		<p>Client: Rebecca Bard</p>		<p>28 Scrutton Street London UK EC2A 4RP</p>	
<p>Project Title: 7 Oakhill Avenue, Hampstead, NW3 7RD</p>		<p>Project Title: 7 Oakhill Avenue, Hampstead, NW3 7RD</p>		<p>T: +44(0) 20 7247 2462 E: enquiries@kyson.co.uk W: www.kyson.co.uk</p>	
<p>Drawing Title: Existing Block Plan</p>		<p>Drawing Title: Existing Block Plan</p>		<p>Project No.: Drawing No.: Revision:</p>	
<p>Scale: 1:200@A3 1:500@A3</p>		<p>Date: Feb 19</p>		<p>Drawn: KK</p>	
<p>Checked: PH</p>		<p>Project No.: Drawing No.: Revision:</p>		<p>536-17 1000 -</p>	

Do not scale this drawing. All dimensions must be checked on site. All rights reserved. No reproduction in any material form is permitted without consent.