




CAMDEN HIGH

93

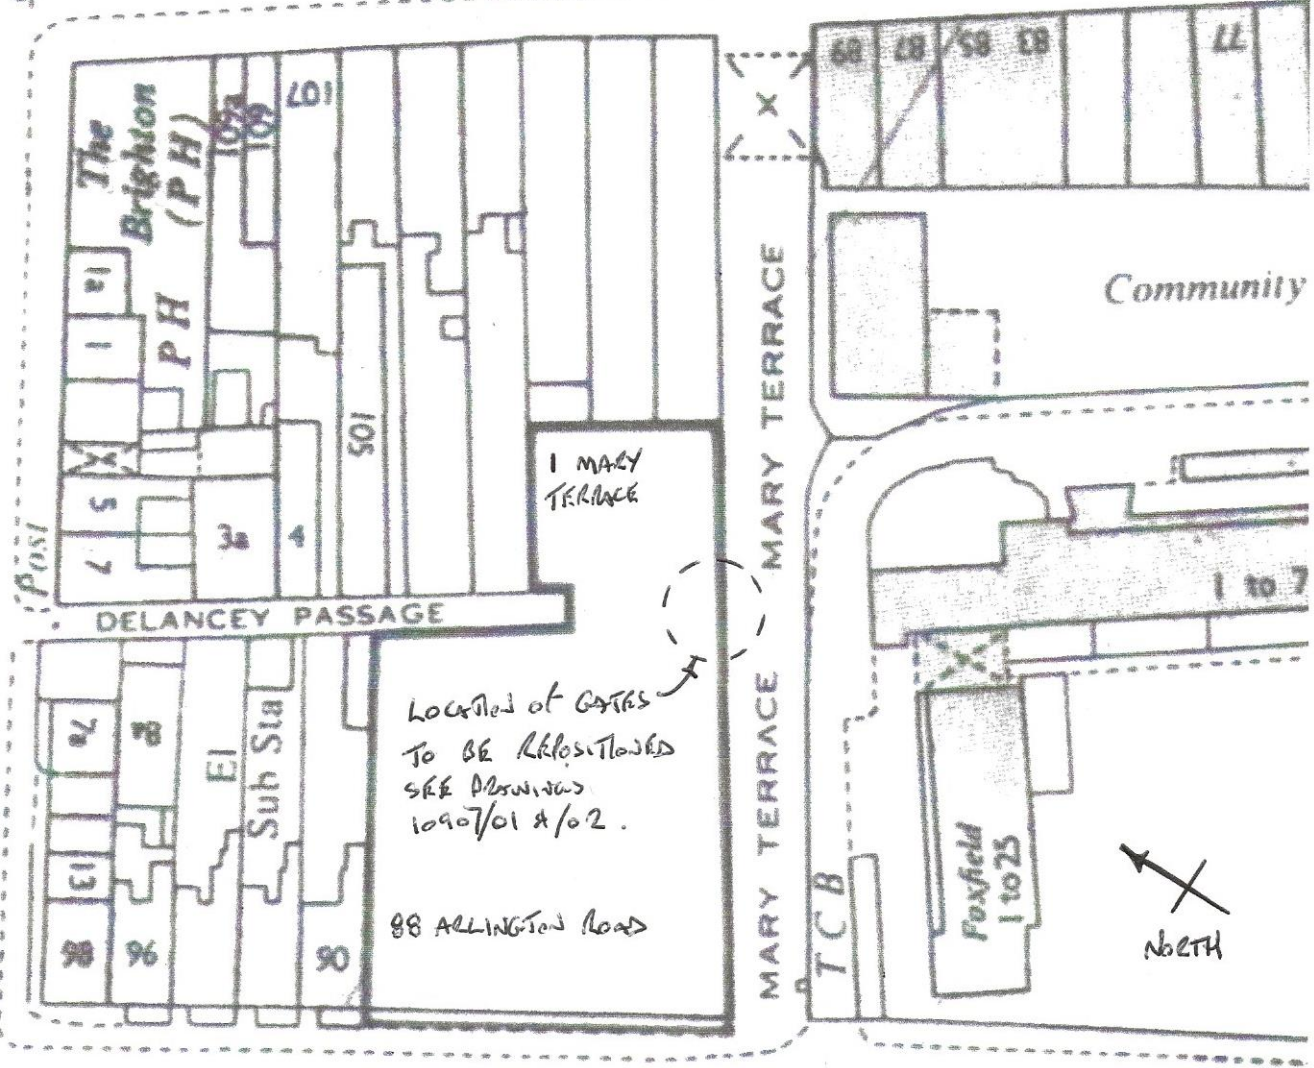

ARLINGTON ROAD

DELANCEY STREET 102

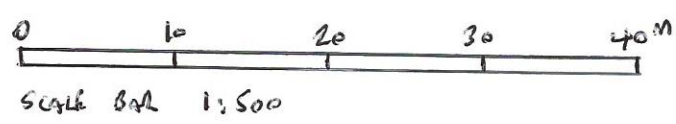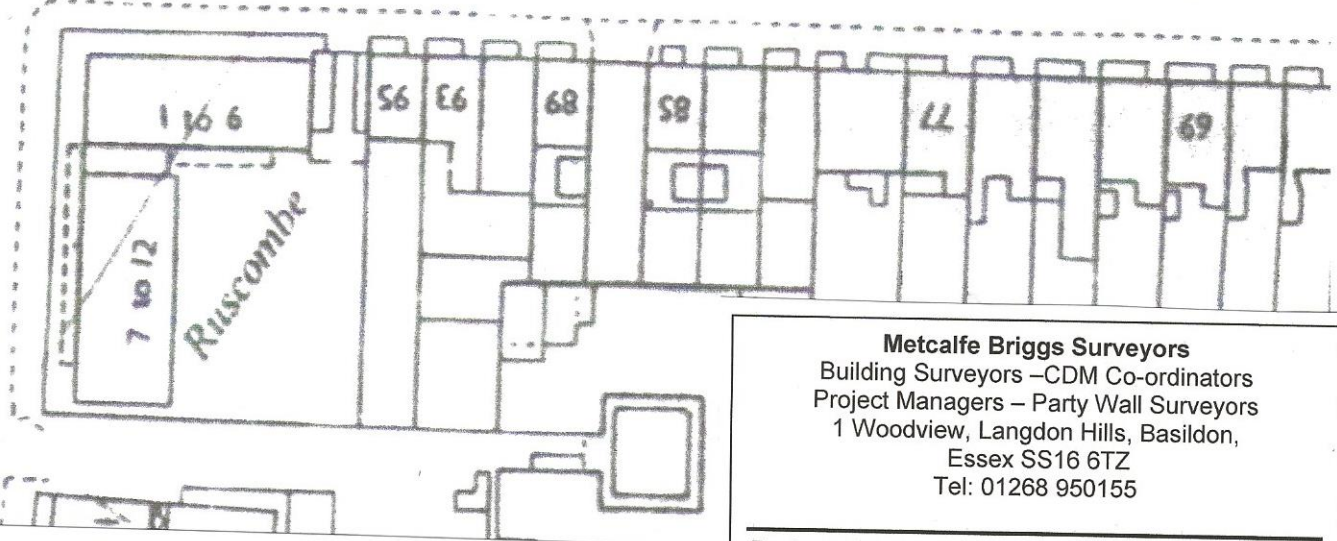

Metcalfe Briggs Surveyors
 Building Surveyors – CDM Co-ordinators
 Project Managers – Party Wall Surveyors
 1 Woodview, Langdon Hills, Basildon,
 Essex SS16 6TZ
 Tel: 01268 950155

Project: 88 Arlington Road & 1 Mary Terrace,
 London NW1 7HT

Title: Reposition Gates – Block Plan

Drawing No. 10907/05

Scale: 1:500 **Date:** 26th March 2019